
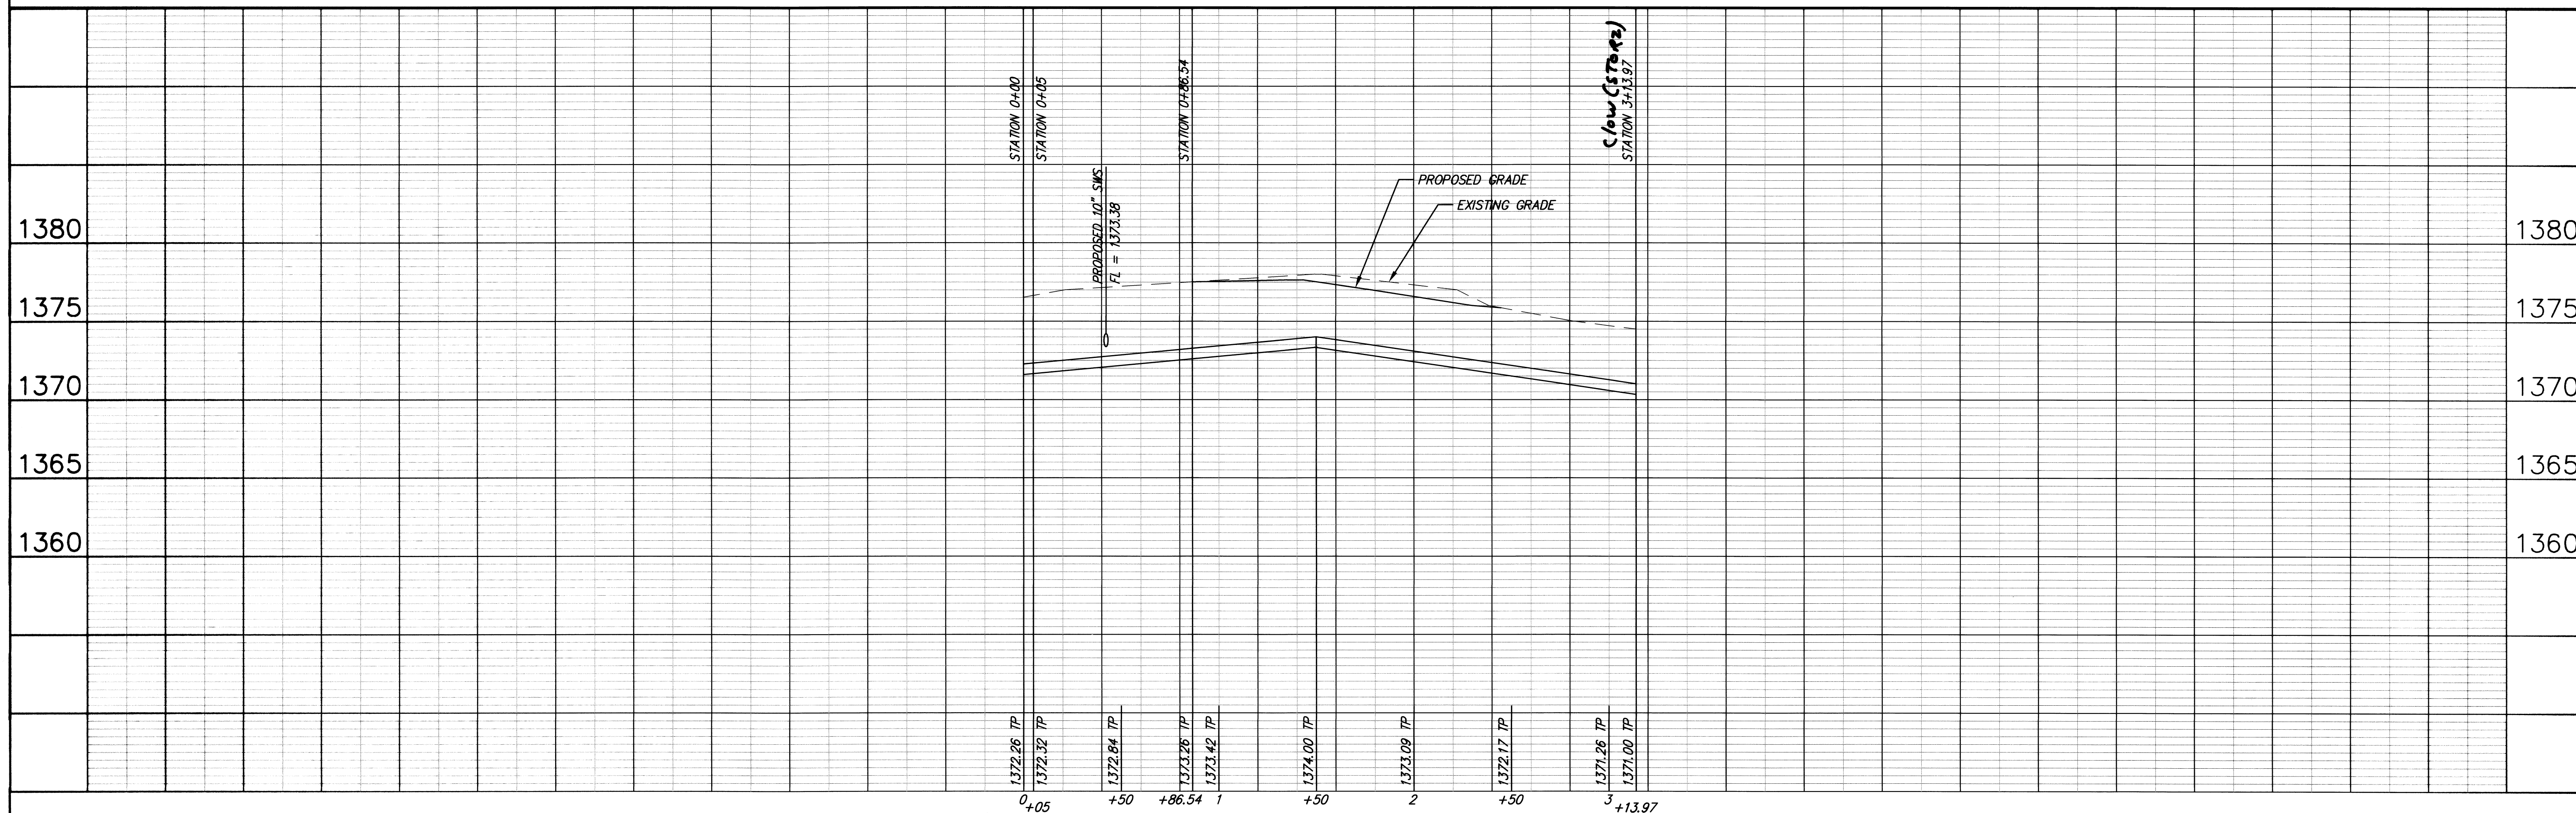


\* FURNISHED AND INSTALLED BY CITY OF WICHITA WATER UTILITY. SEE GENERAL NOTE #6.

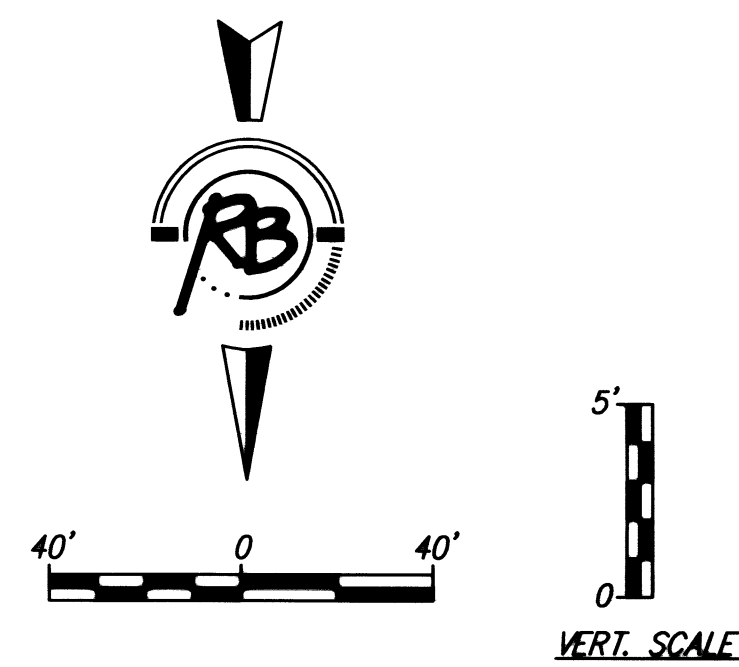

**JACKSON ELEMENTARY SCHOOL**  
**WATER LINE PLAN & PROFILE**  
**WICHITA, KANSAS**

PROJECT NUMBER: 1529 PPW  
 DRAWING TITLE: WATER LINE PLAN & PROFILE  
 DRAWING NUMBER: 1529 PPW

DESIGNER: RUGGLES & BOHLEN, P.A.  
 ENGINEER: RUGGLES & BOHLEN, P.A.  
 DATE: Feb. 18, 2010