



BENCHMARK:
 BM #1 - City of Wichita Disc Located in the Northeast Corner
 of the Intersection of Meridian and 47th Street South
 Sta. 10+29, 43' Lt.
 Elev. = 1279.18 (MSL)

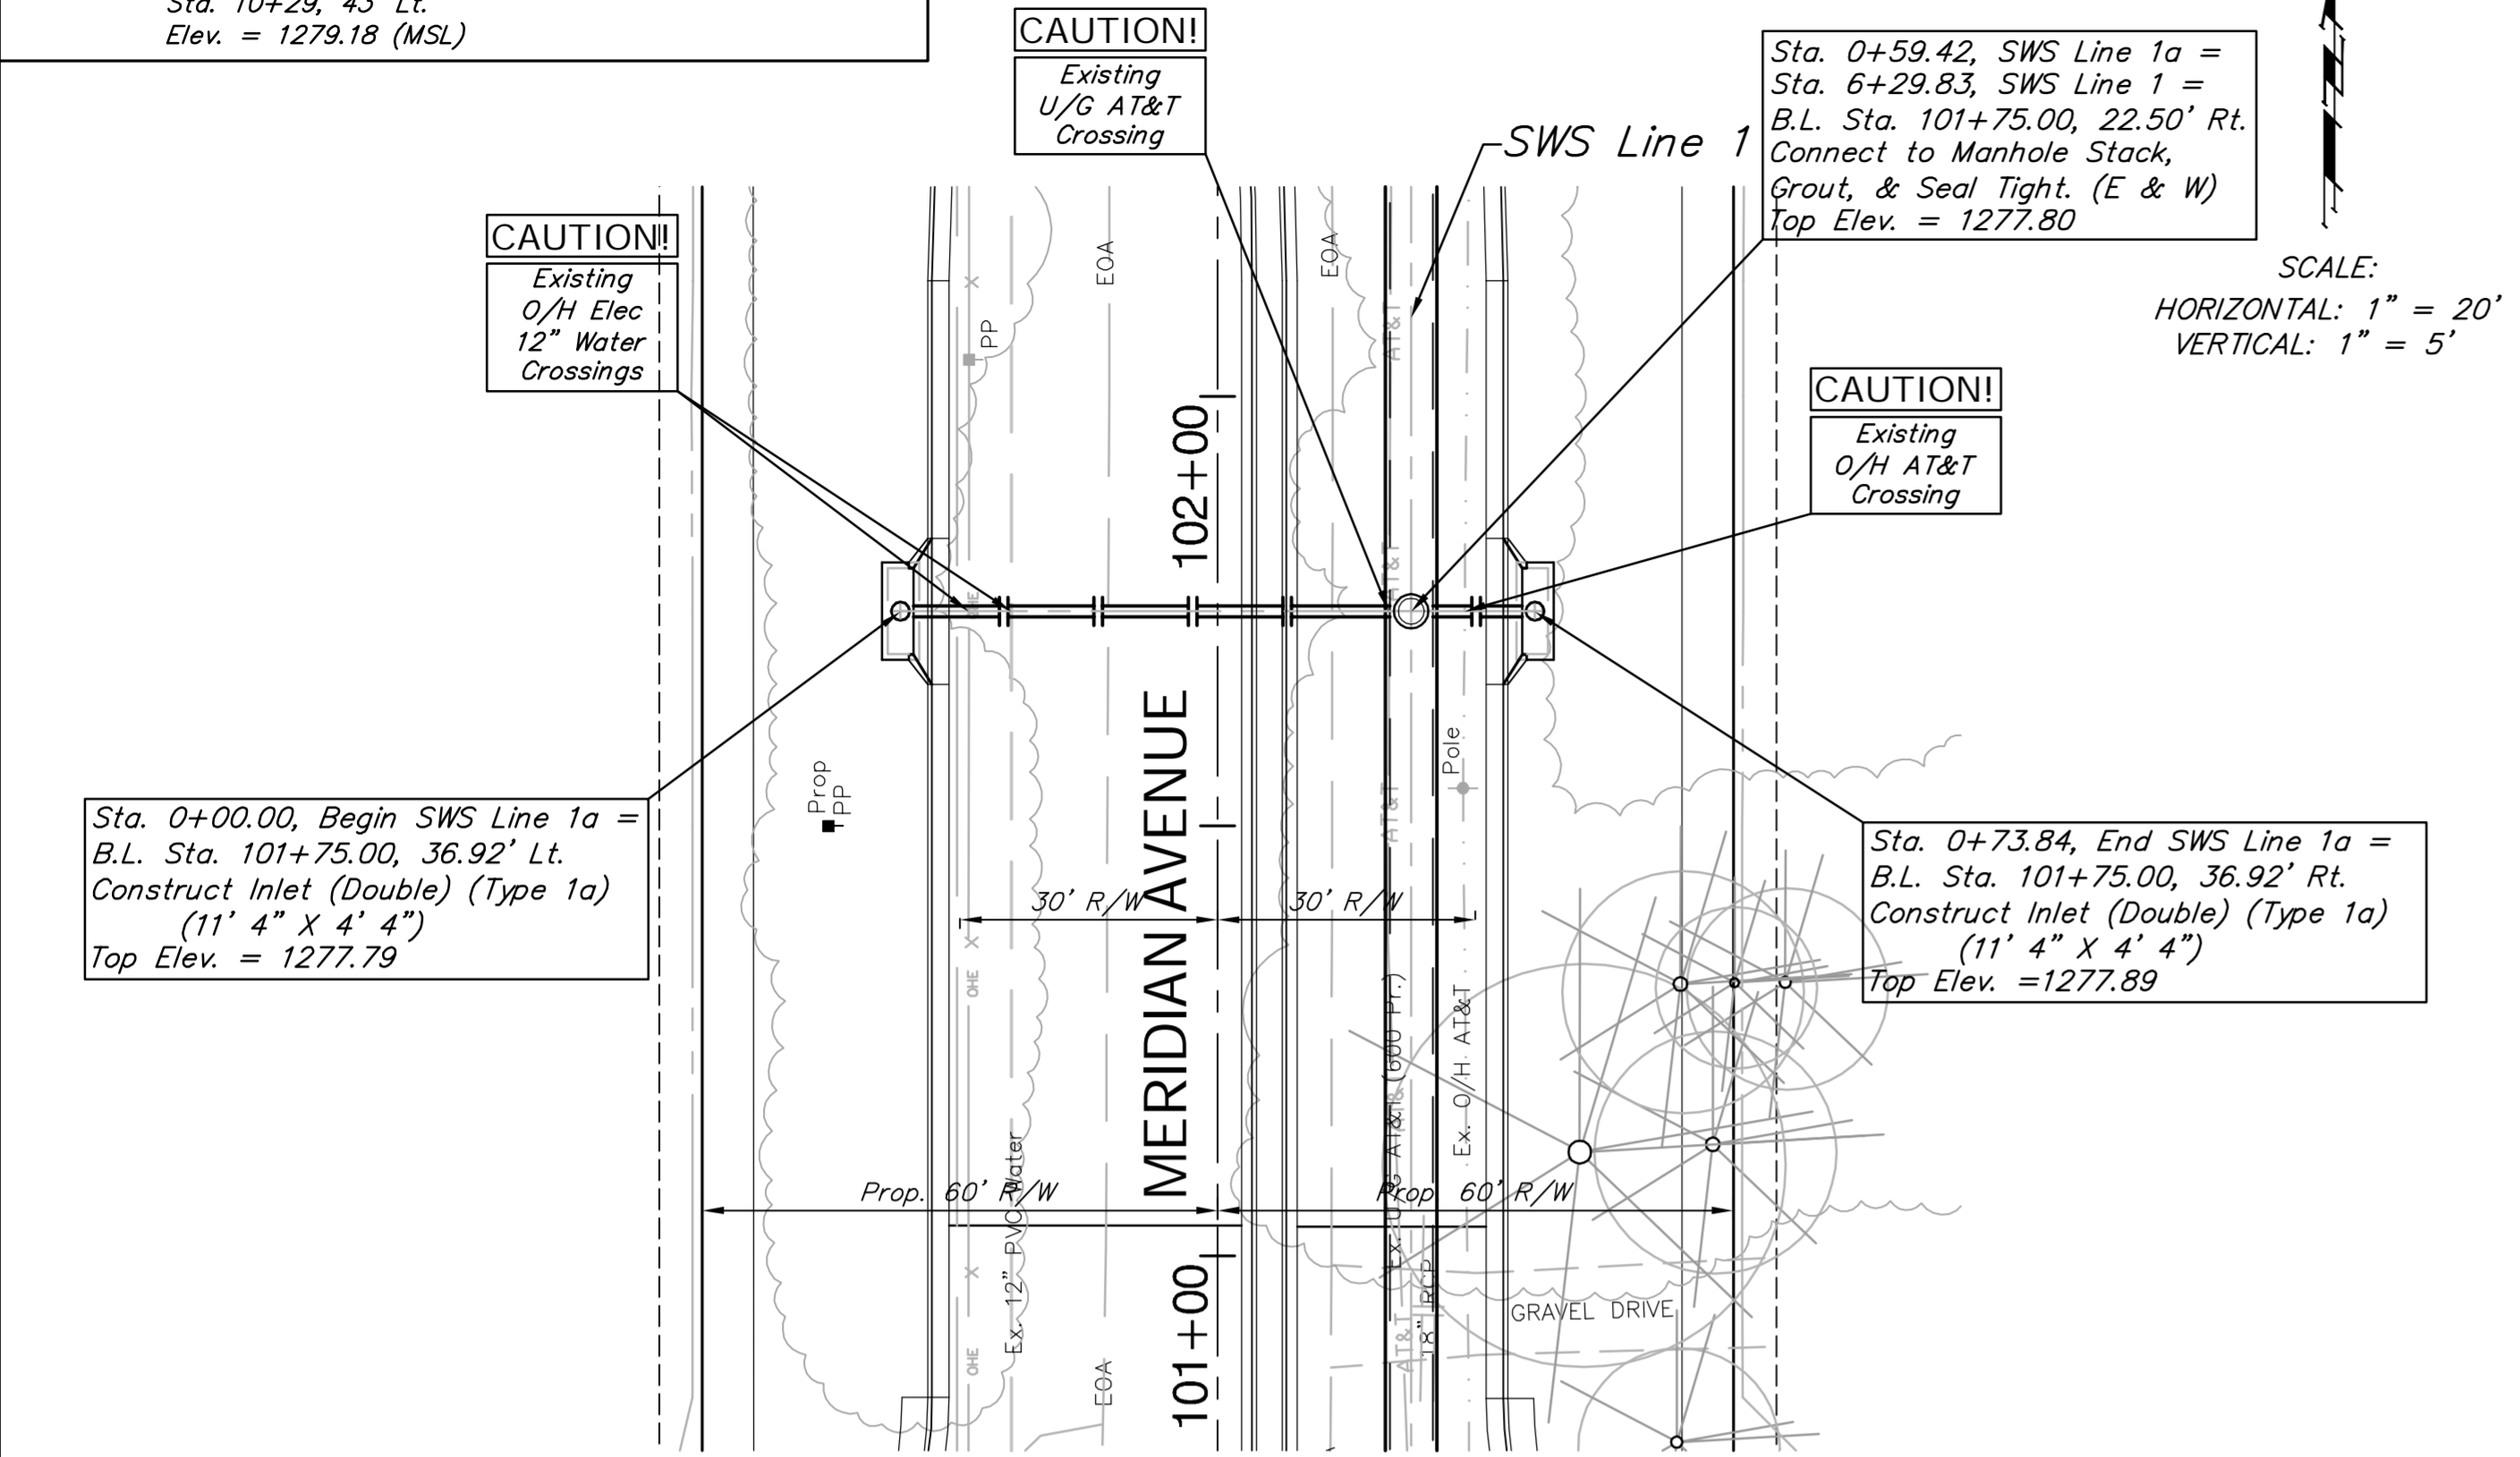


BENCHMARK:
 BM #1 - City of Wichita Disc Located in the Northeast Corner
 of the Intersection of Meridian and 47th Street South
 Sta. 10+29, 43' Lt.
 Elev. = 1279.18 (MSL)

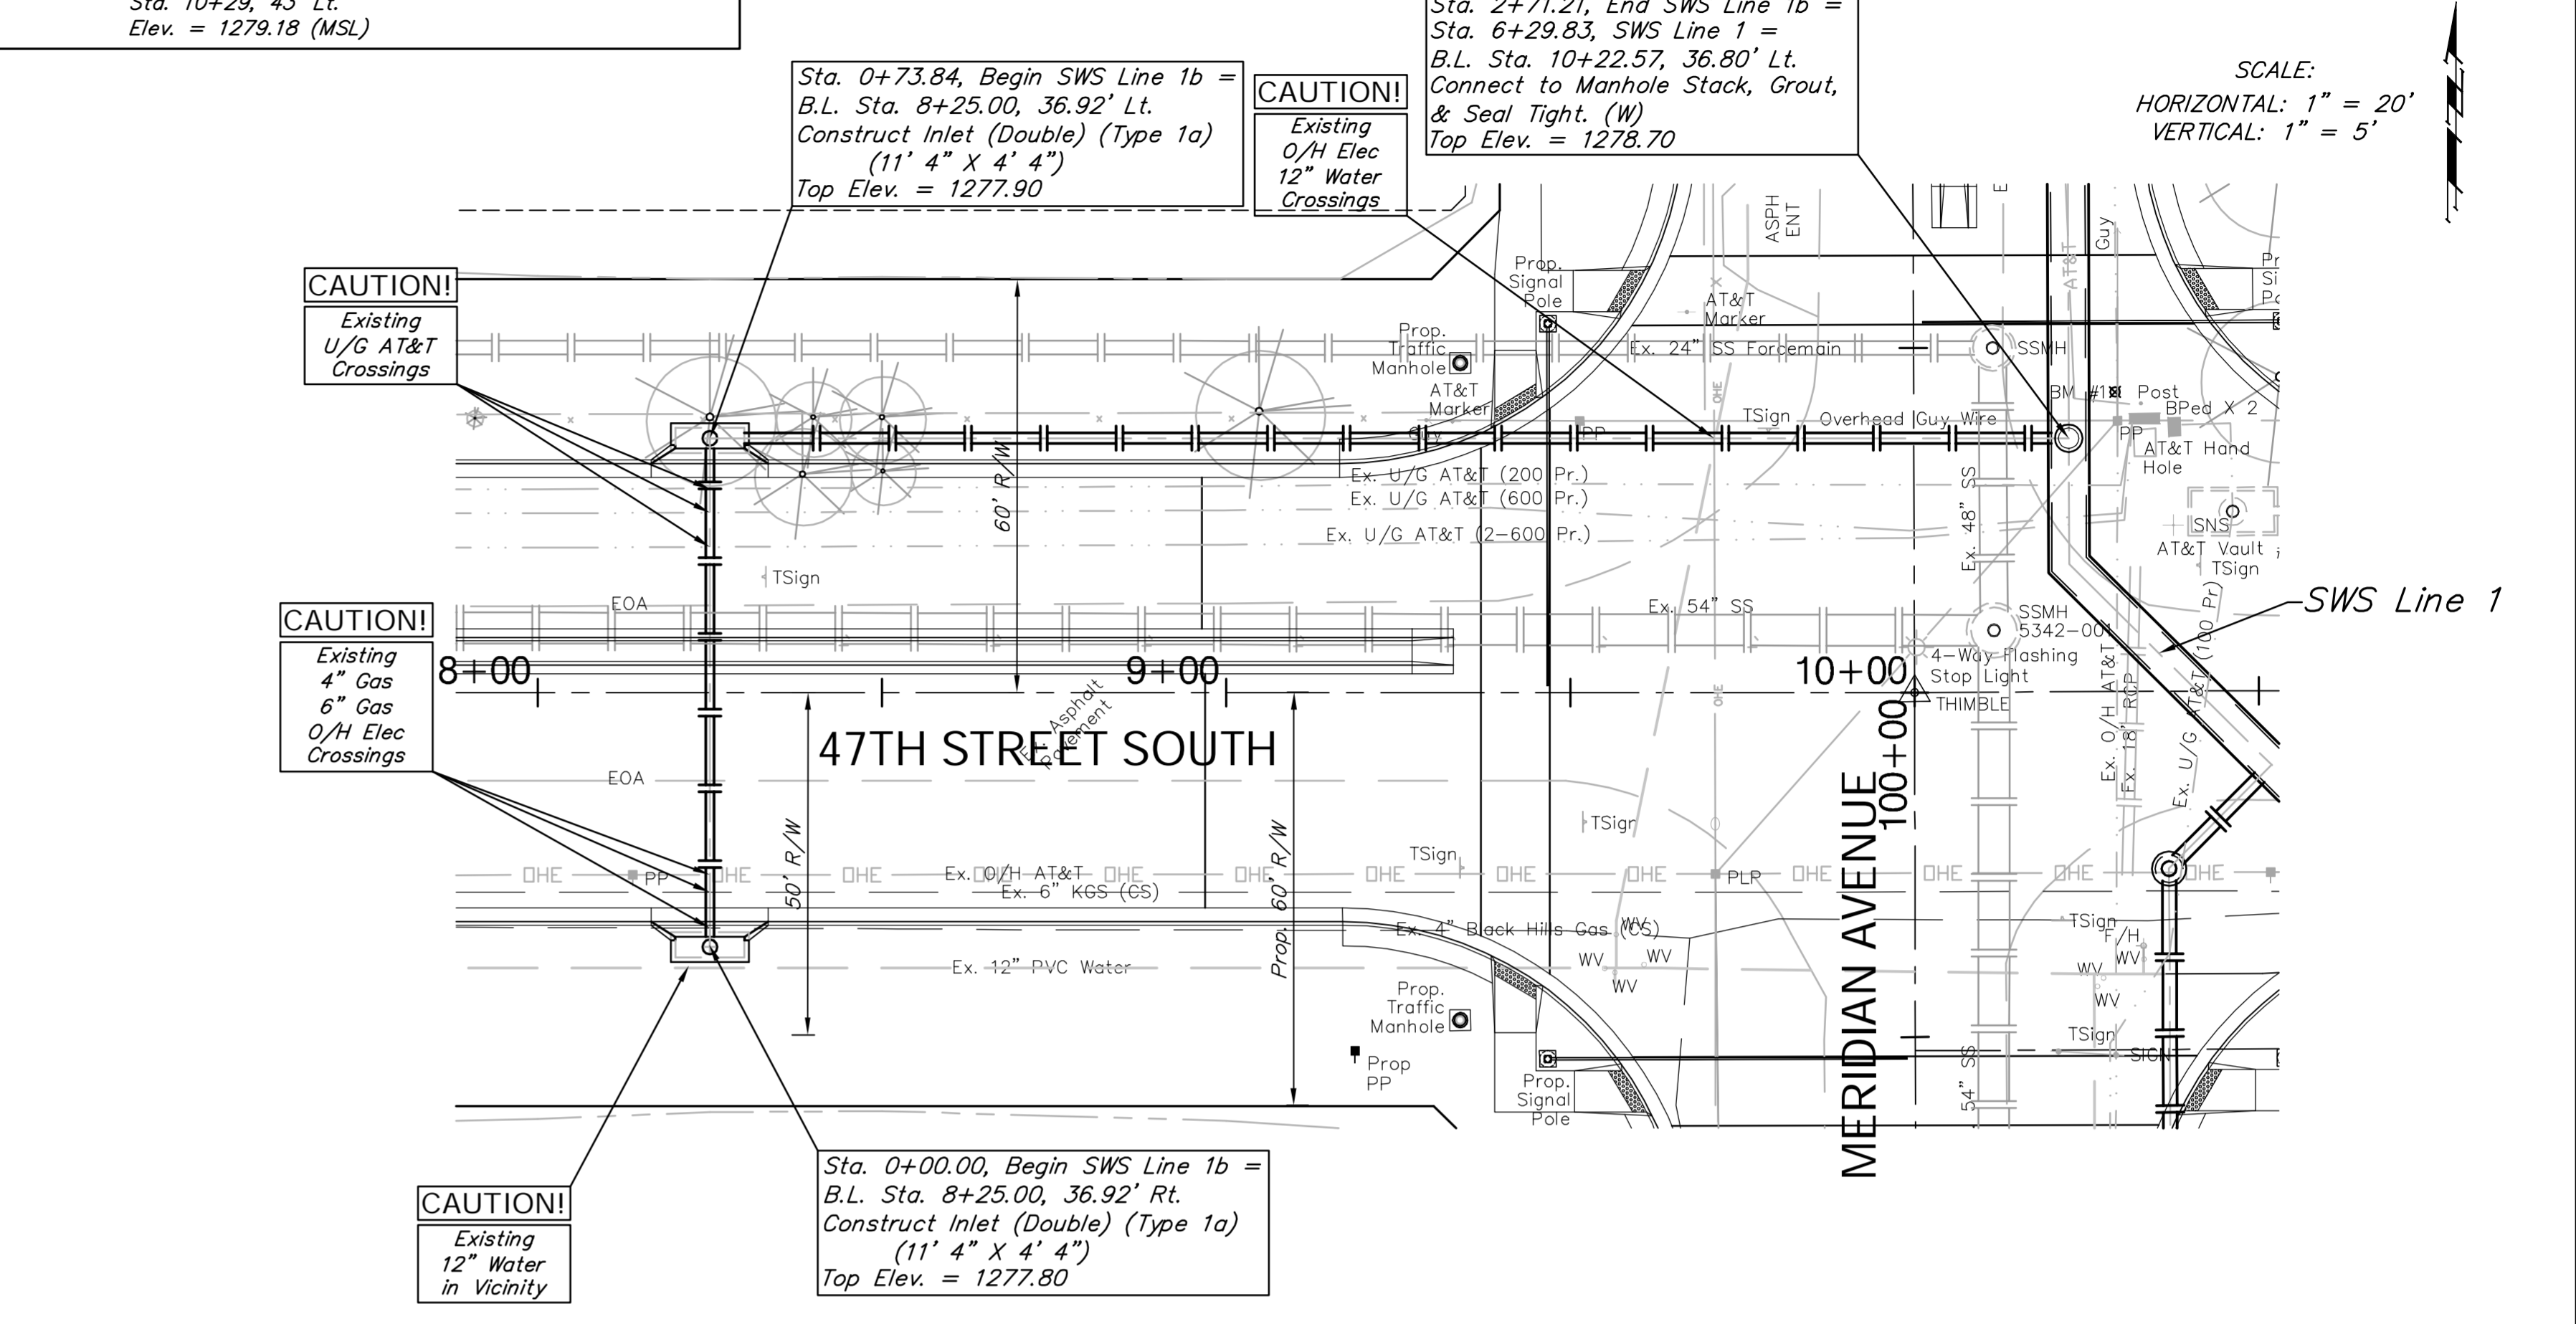

FHWA REGION NO.	STATE	PROJECT NO.	FISCAL YEAR	SHEET NO.	TOTAL SHEETS
7	KANSAS	87 N-0394-01	2010	34	129

SCALE:
 HORIZONTAL: 1" = 20'
 VERTICAL: 1" = 5'

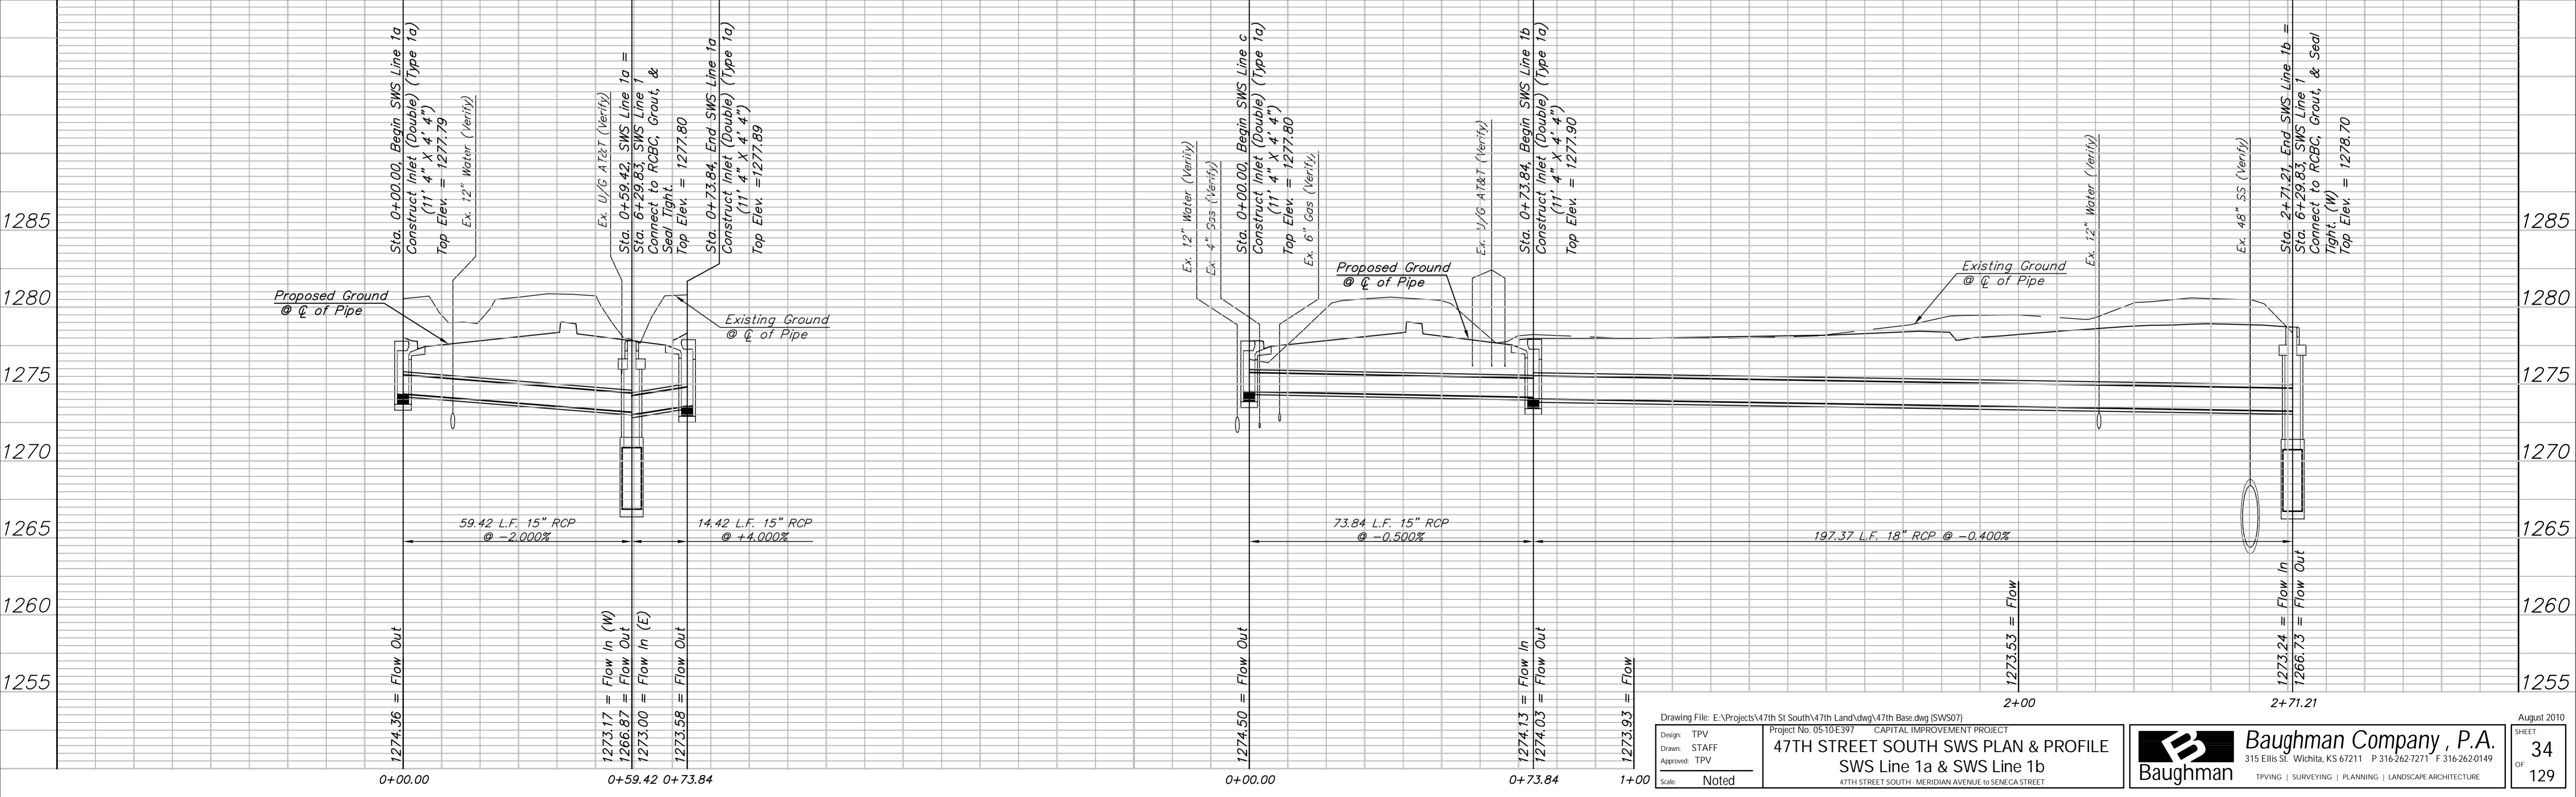

Design: TPV
 Drawn: STAFF
 Approved: TPV
 Scale: Noted

47TH STREET SOUTH SWS PLAN & PROFILE
 SWS Line 1a & SWS Line 1b
 47TH STREET SOUTH, MERIDIAN AVENUE TO SENECA STREET

Baughman Company, P.A.
 315 Ellis St., Wichita, KS 67211 P 316-262-1271 F 316-262-0149
 TYPING | SURVEYING | PLANNING | LANDSCAPE ARCHITECTURE

August 2010
 SHEET 34 OF 129