


BENCHMARK:  
 BM #2 - Railroad Spike in Wooden Fence Post in the Northwest  
 Corner of the City Park Gravel Parking Lot  
 Sta. 17+97, 103' Lt.  
 Elev. = 1280.15 (MSL)

SCALE:  
 HORIZONTAL: 1" = 20'  
 VERTICAL: 1" = 5'

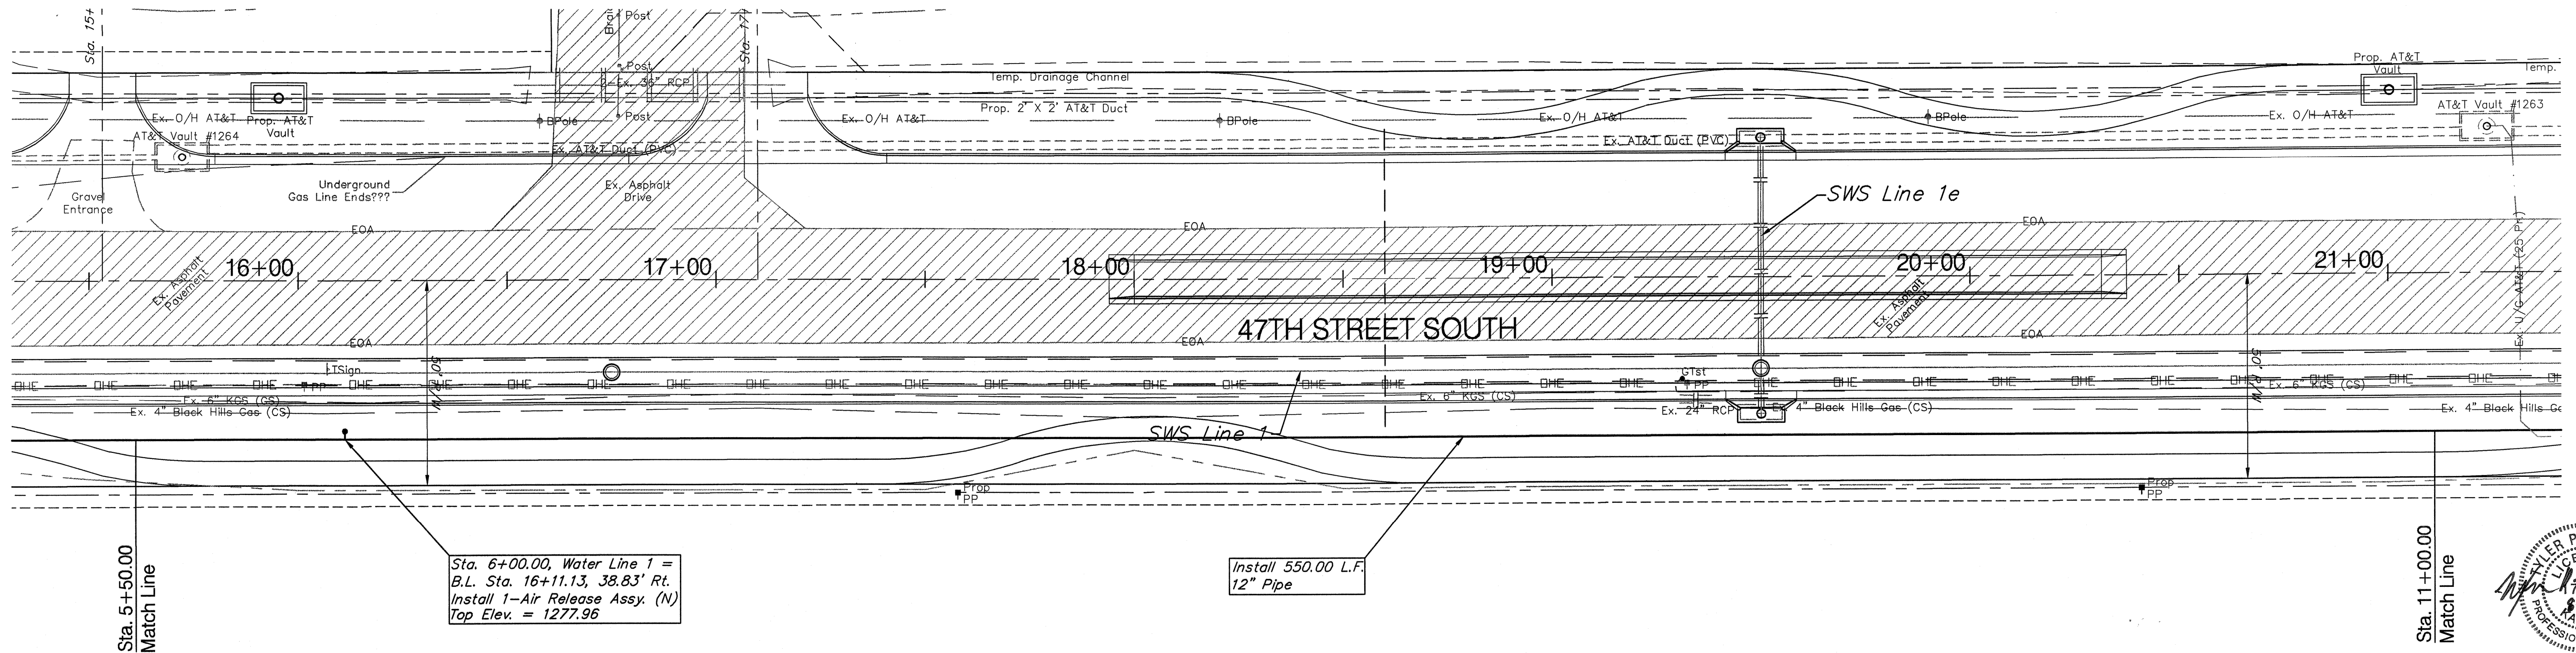

Sta. 6+00.00, Water Line 1 =  
 B.L. Sta. 16+11.13, 38.83' Rt.  
 Install 1-Air Release Assy. (N)  
 Top Elev. = 1277.96

Install 550.00 L.F.  
 12\"/>

