
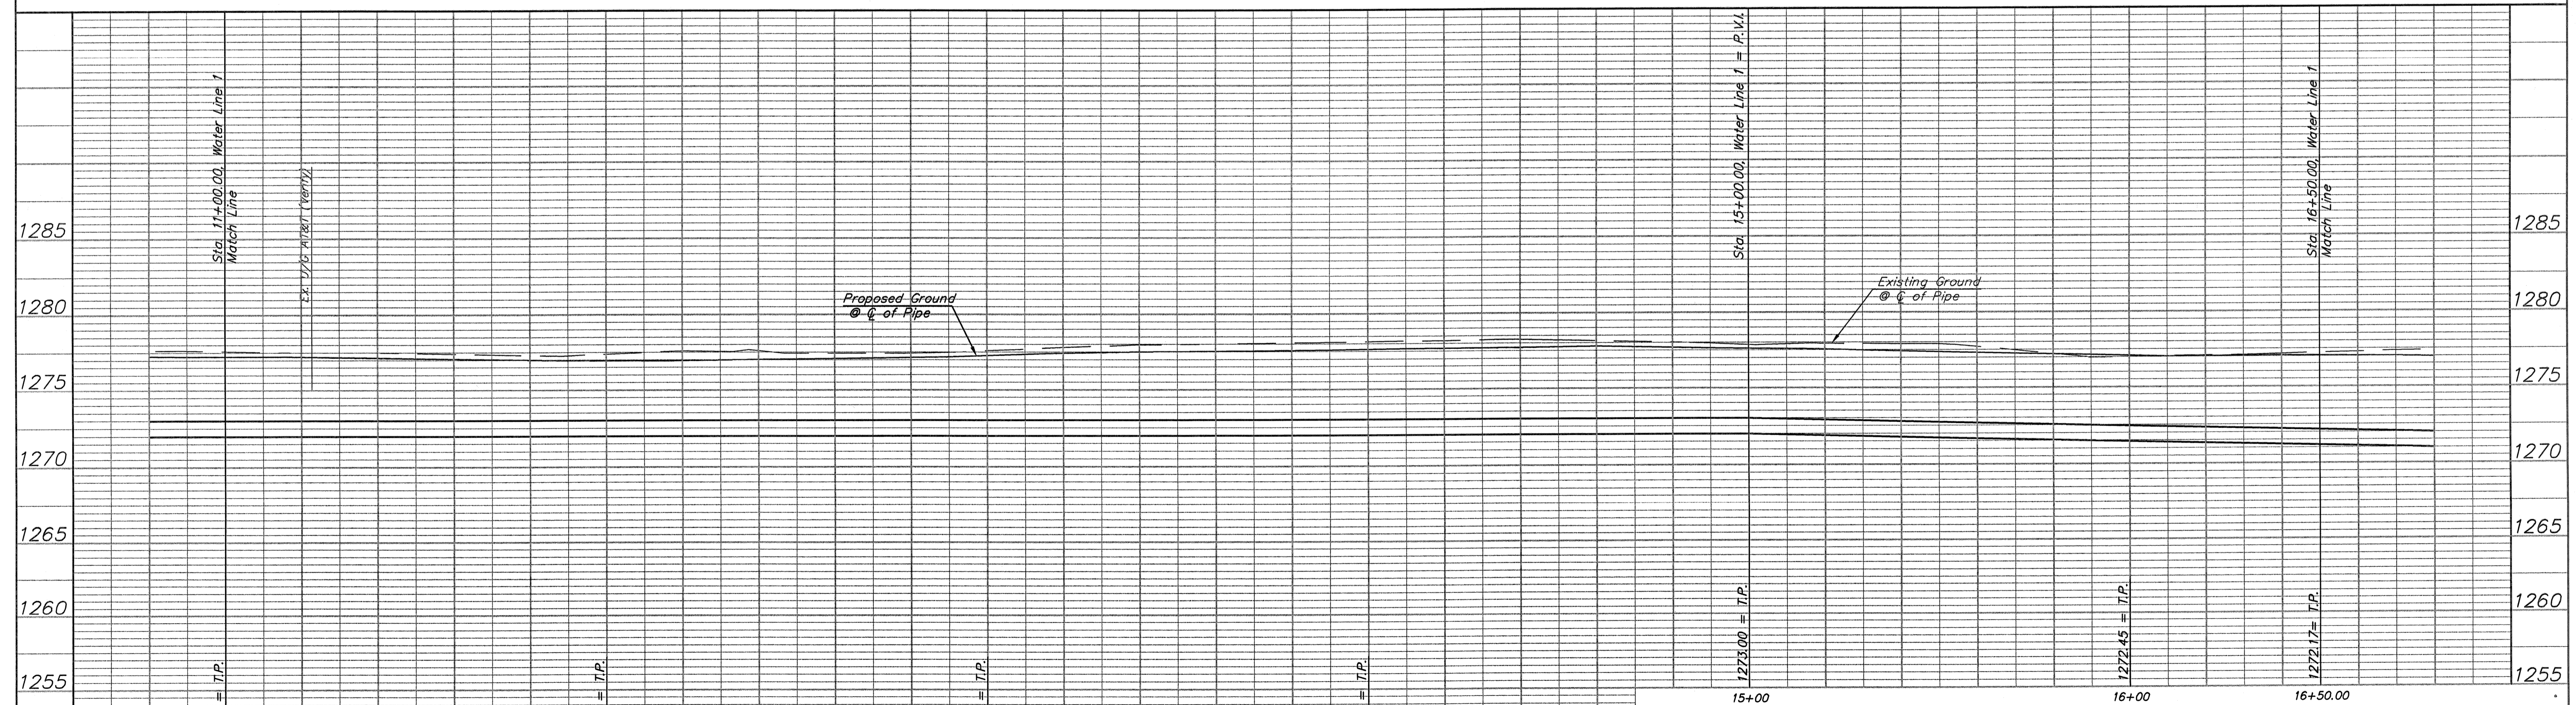


BENCHMARK:
 BM #3 - "I" Cut in the Concrete Base of Metal Fence Post
 28' West of the Fourth Concrete Pillar West of the
 South Lakes Park Entrance
 Sta. 25+86, 54' RT.
 Elev. = 1277.92 (MSL)

SCALE:
 HORIZONTAL: 1" = 20'
 VERTICAL: 1" = 5'

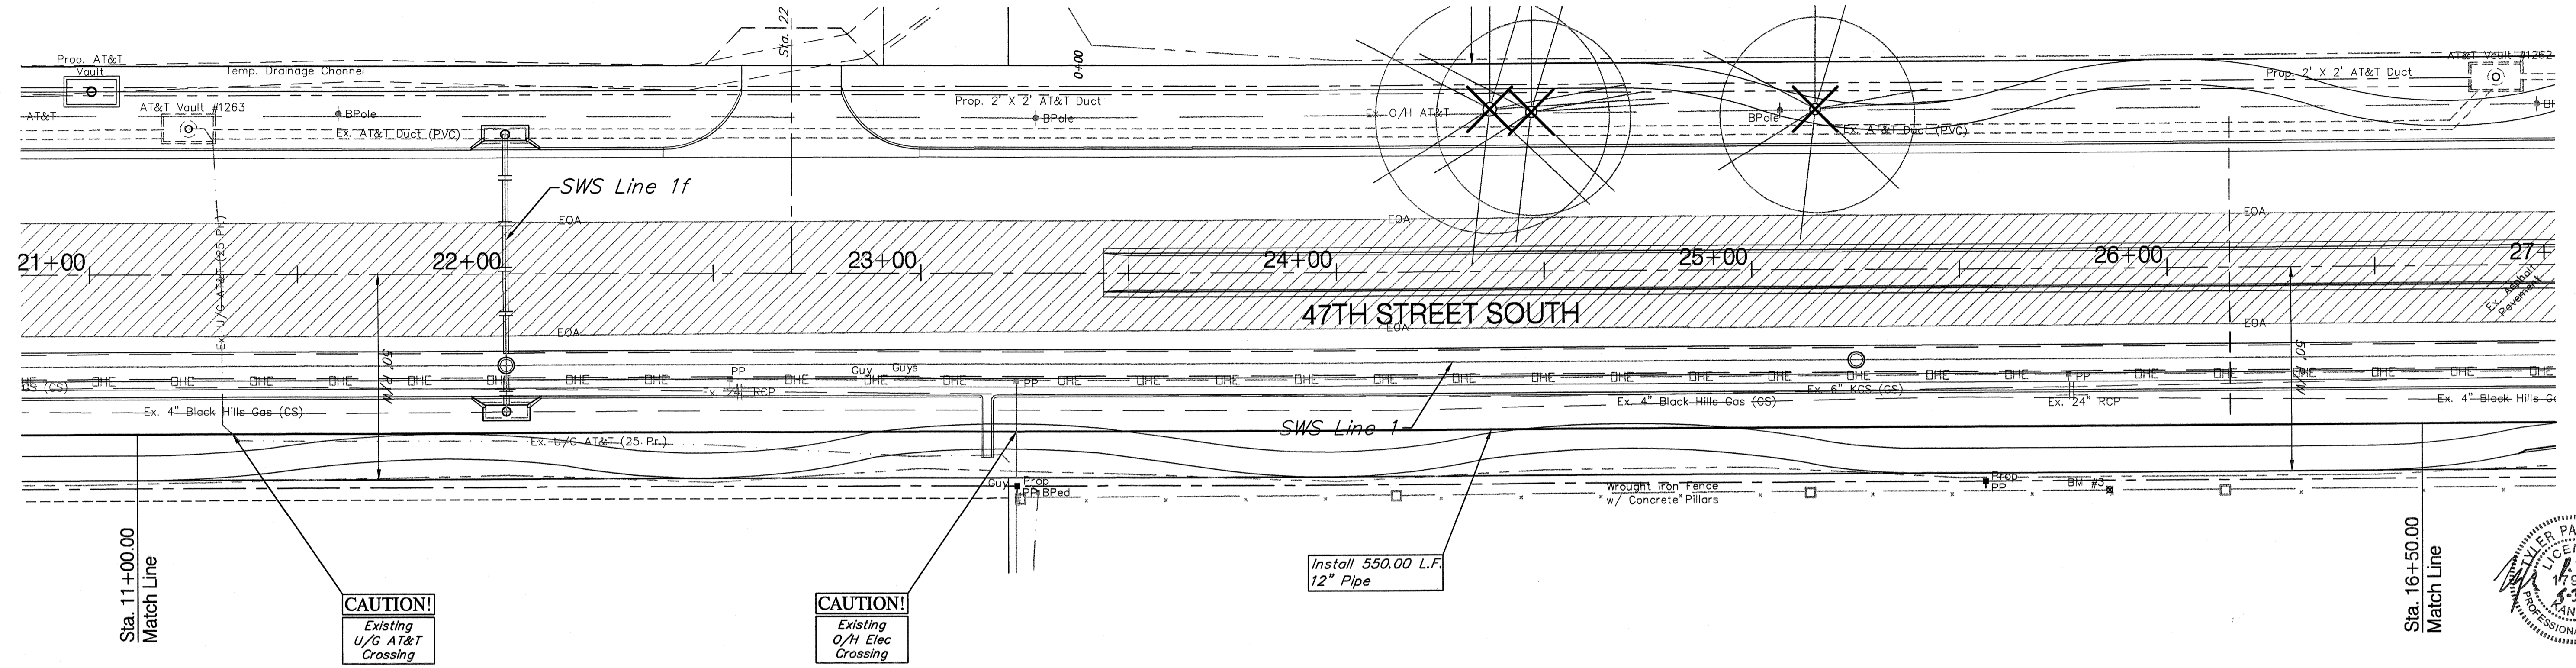

Drawing File: E:\Projects\47th St South\47th Land\dwg\47th Bas.dwg (Water03) Project No: 05-108398 CAPITAL IMPROVEMENT PROJECT		Baughman Company, P.A. 315 Ellis St. Wichita, KS 67211 P 316-262-7271 F 316-262-0149 TYPING SURVEYING PLANNING LANDSCAPE ARCHITECTURE
Design: TPV Drawn: STAFF Approved: TPV Scale: Noted	47TH STREET SOUTH WATER PLAN & PROFILE Water Line 1 - Sta. 11+00.00 to Sta. 16+50.00 <small>47TH STREET SOUTH 12" WATER LINE - MERIDIAN AVENUE to SENECA STREET</small>	