


BENCHMARK:
 BM #4 - City of Wichita Disc Located in the Northeast Corner
 of the Intersection of 47th Street South and
 Clarence Avenue
 Sta. 36+56, 54' Lt.
 Elev. = 1272.50 (MSL)

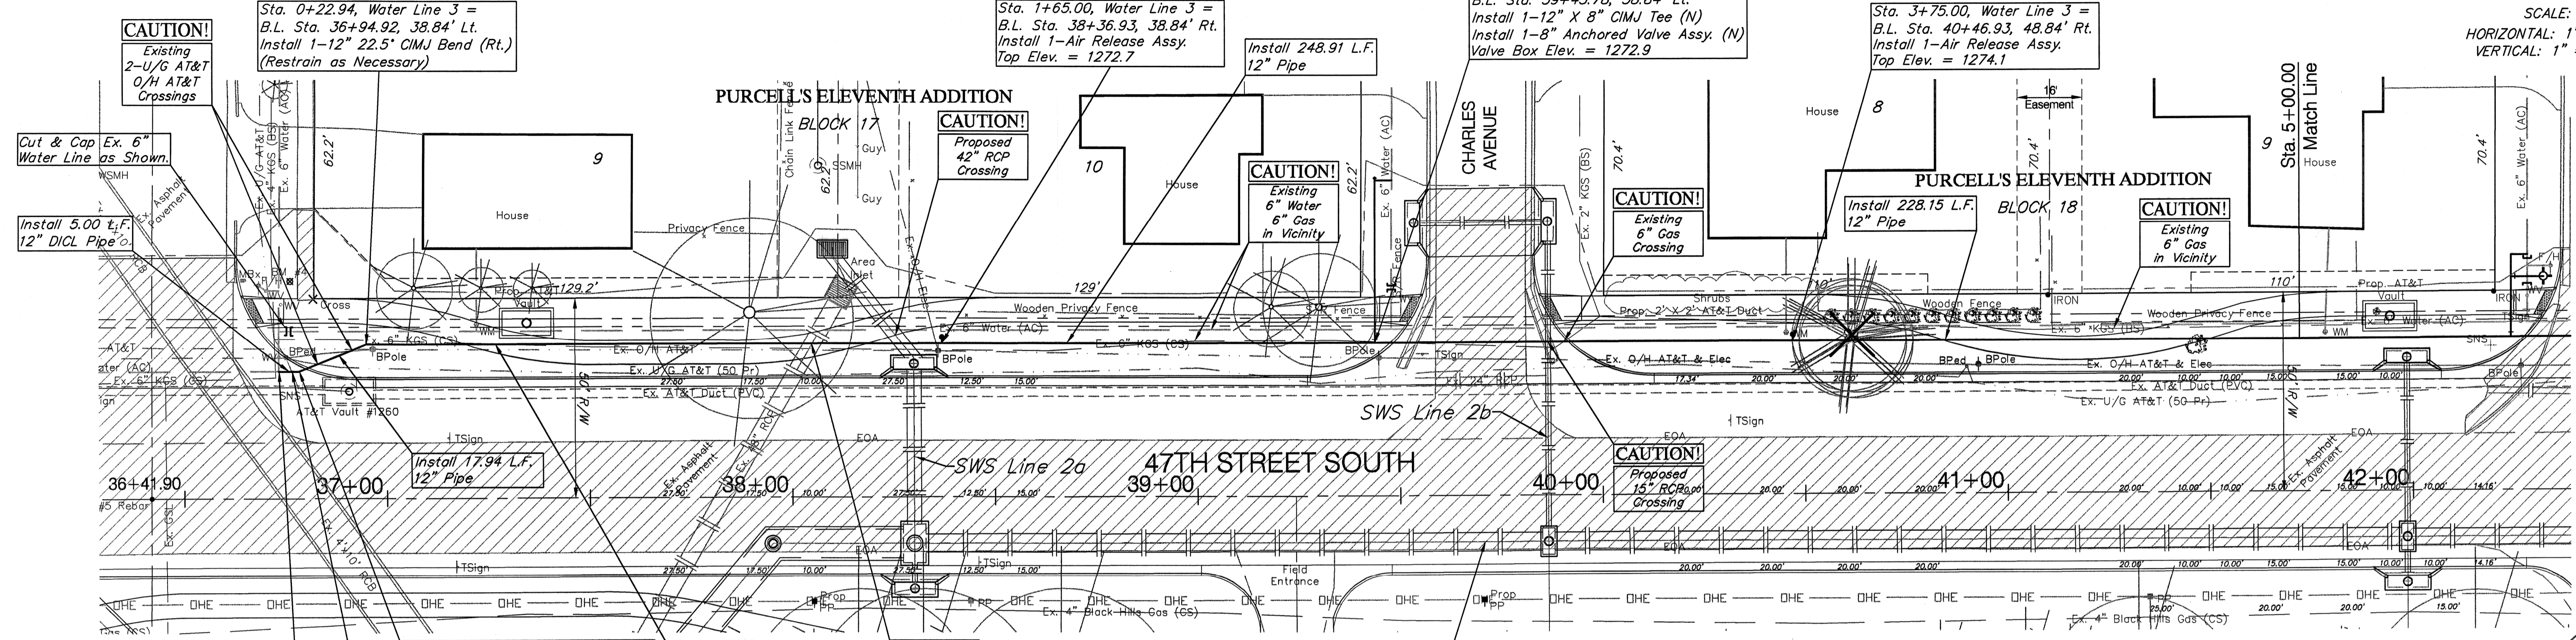

SCALE:
 HORIZONTAL: 1" = 20'
 VERTICAL: 1" = 5'

