


**BENCHMARK:**  
 BM #4 - City of Wichita Disc Located in the Northeast Corner of the Intersection of 47th Street South and Clarence Avenue  
 Sta. 36+56, 54' Lt.  
 Elev. = 1272.50 (MSL)

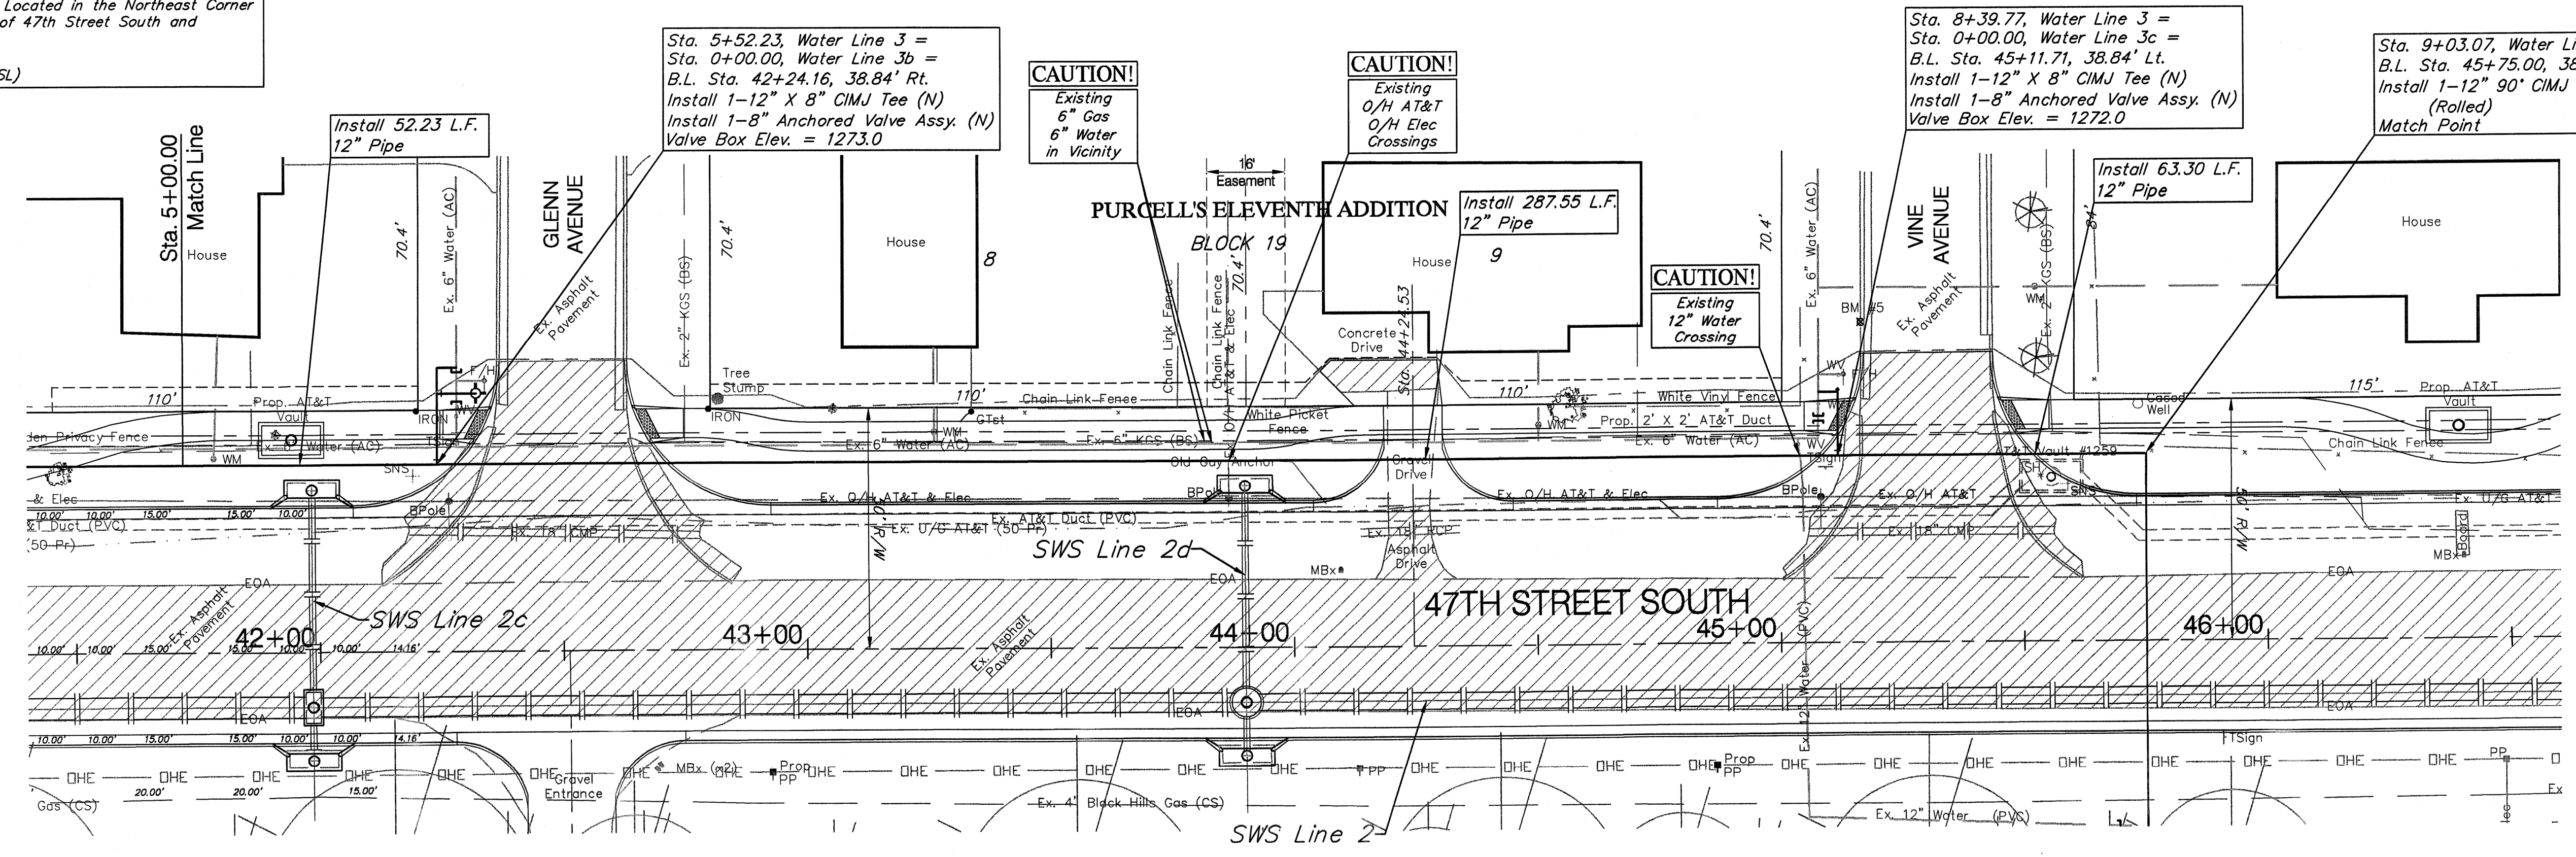

SCALE:  
 HORIZONTAL: 1" = 20'  
 VERTICAL: 1" = 5'

