
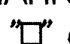
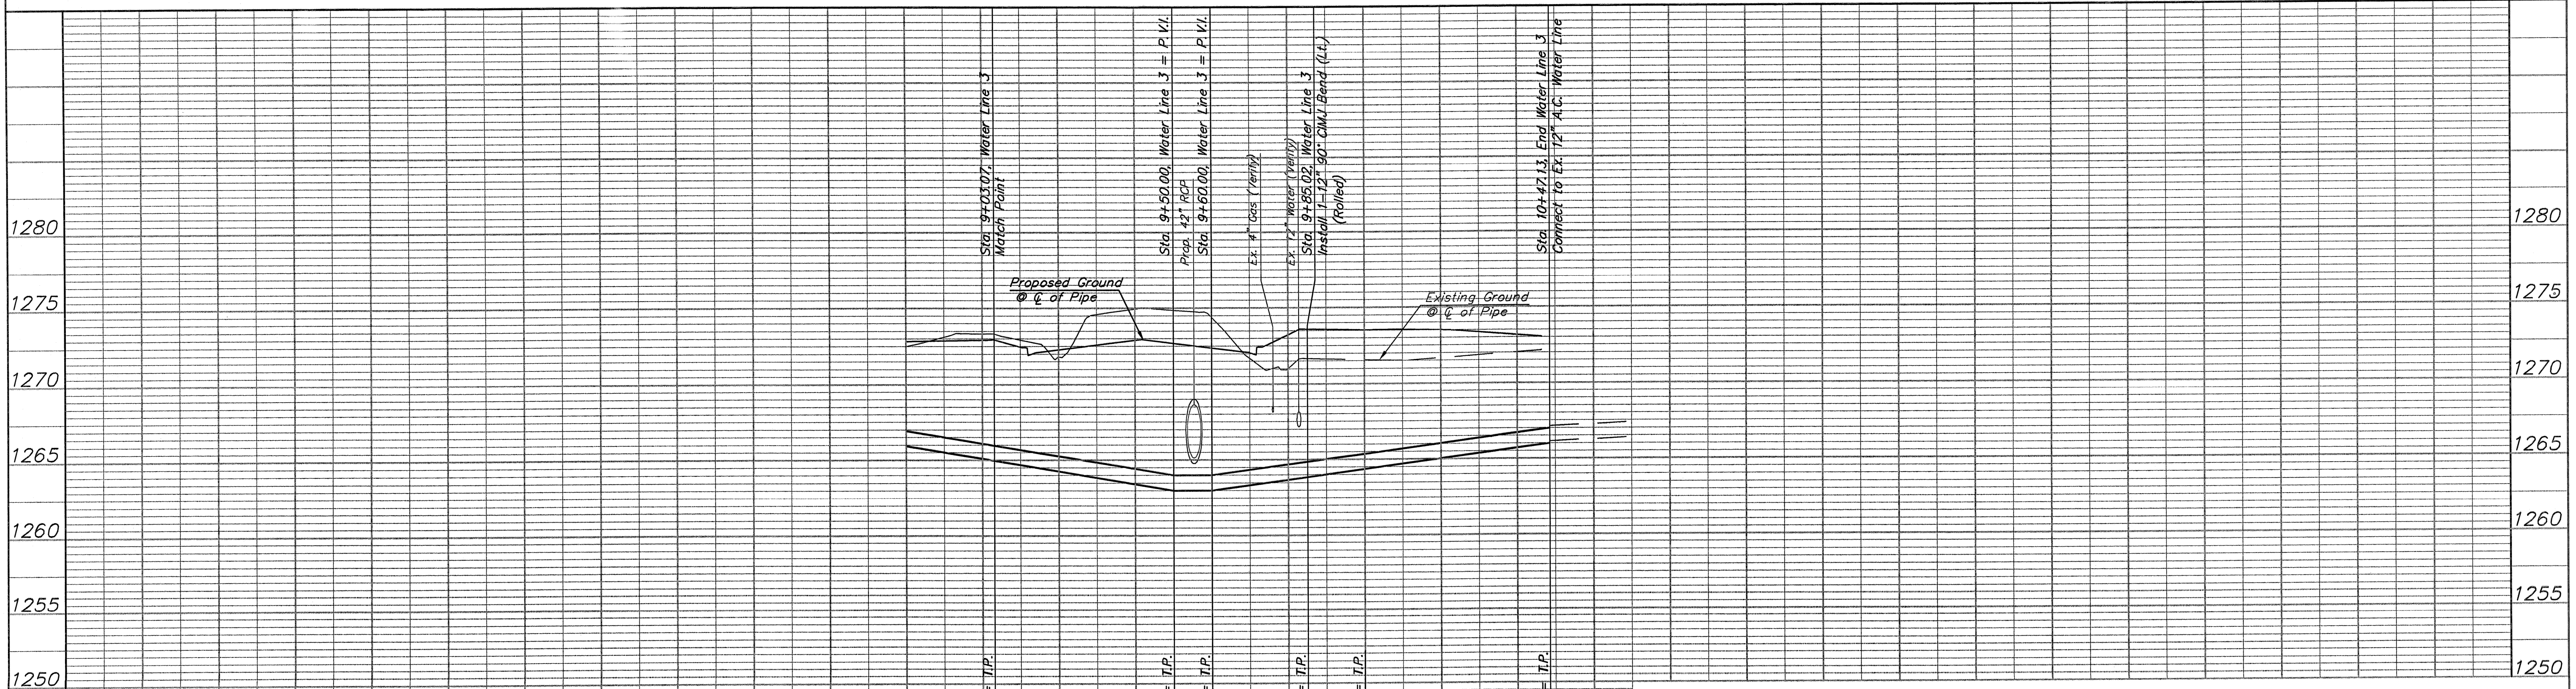


BENCHMARK:  
 BM #5 -  Cut into Top of Curb in the Northwest Corner of the Intersection of 47th Street South and Vine Avenue  
 Sta. 45+17, 66' Lt.  
 Elev. = 1272.89 (MSL)

SCALE:  
 HORIZONTAL: 1" = 20'  
 VERTICAL: 1" = 5'

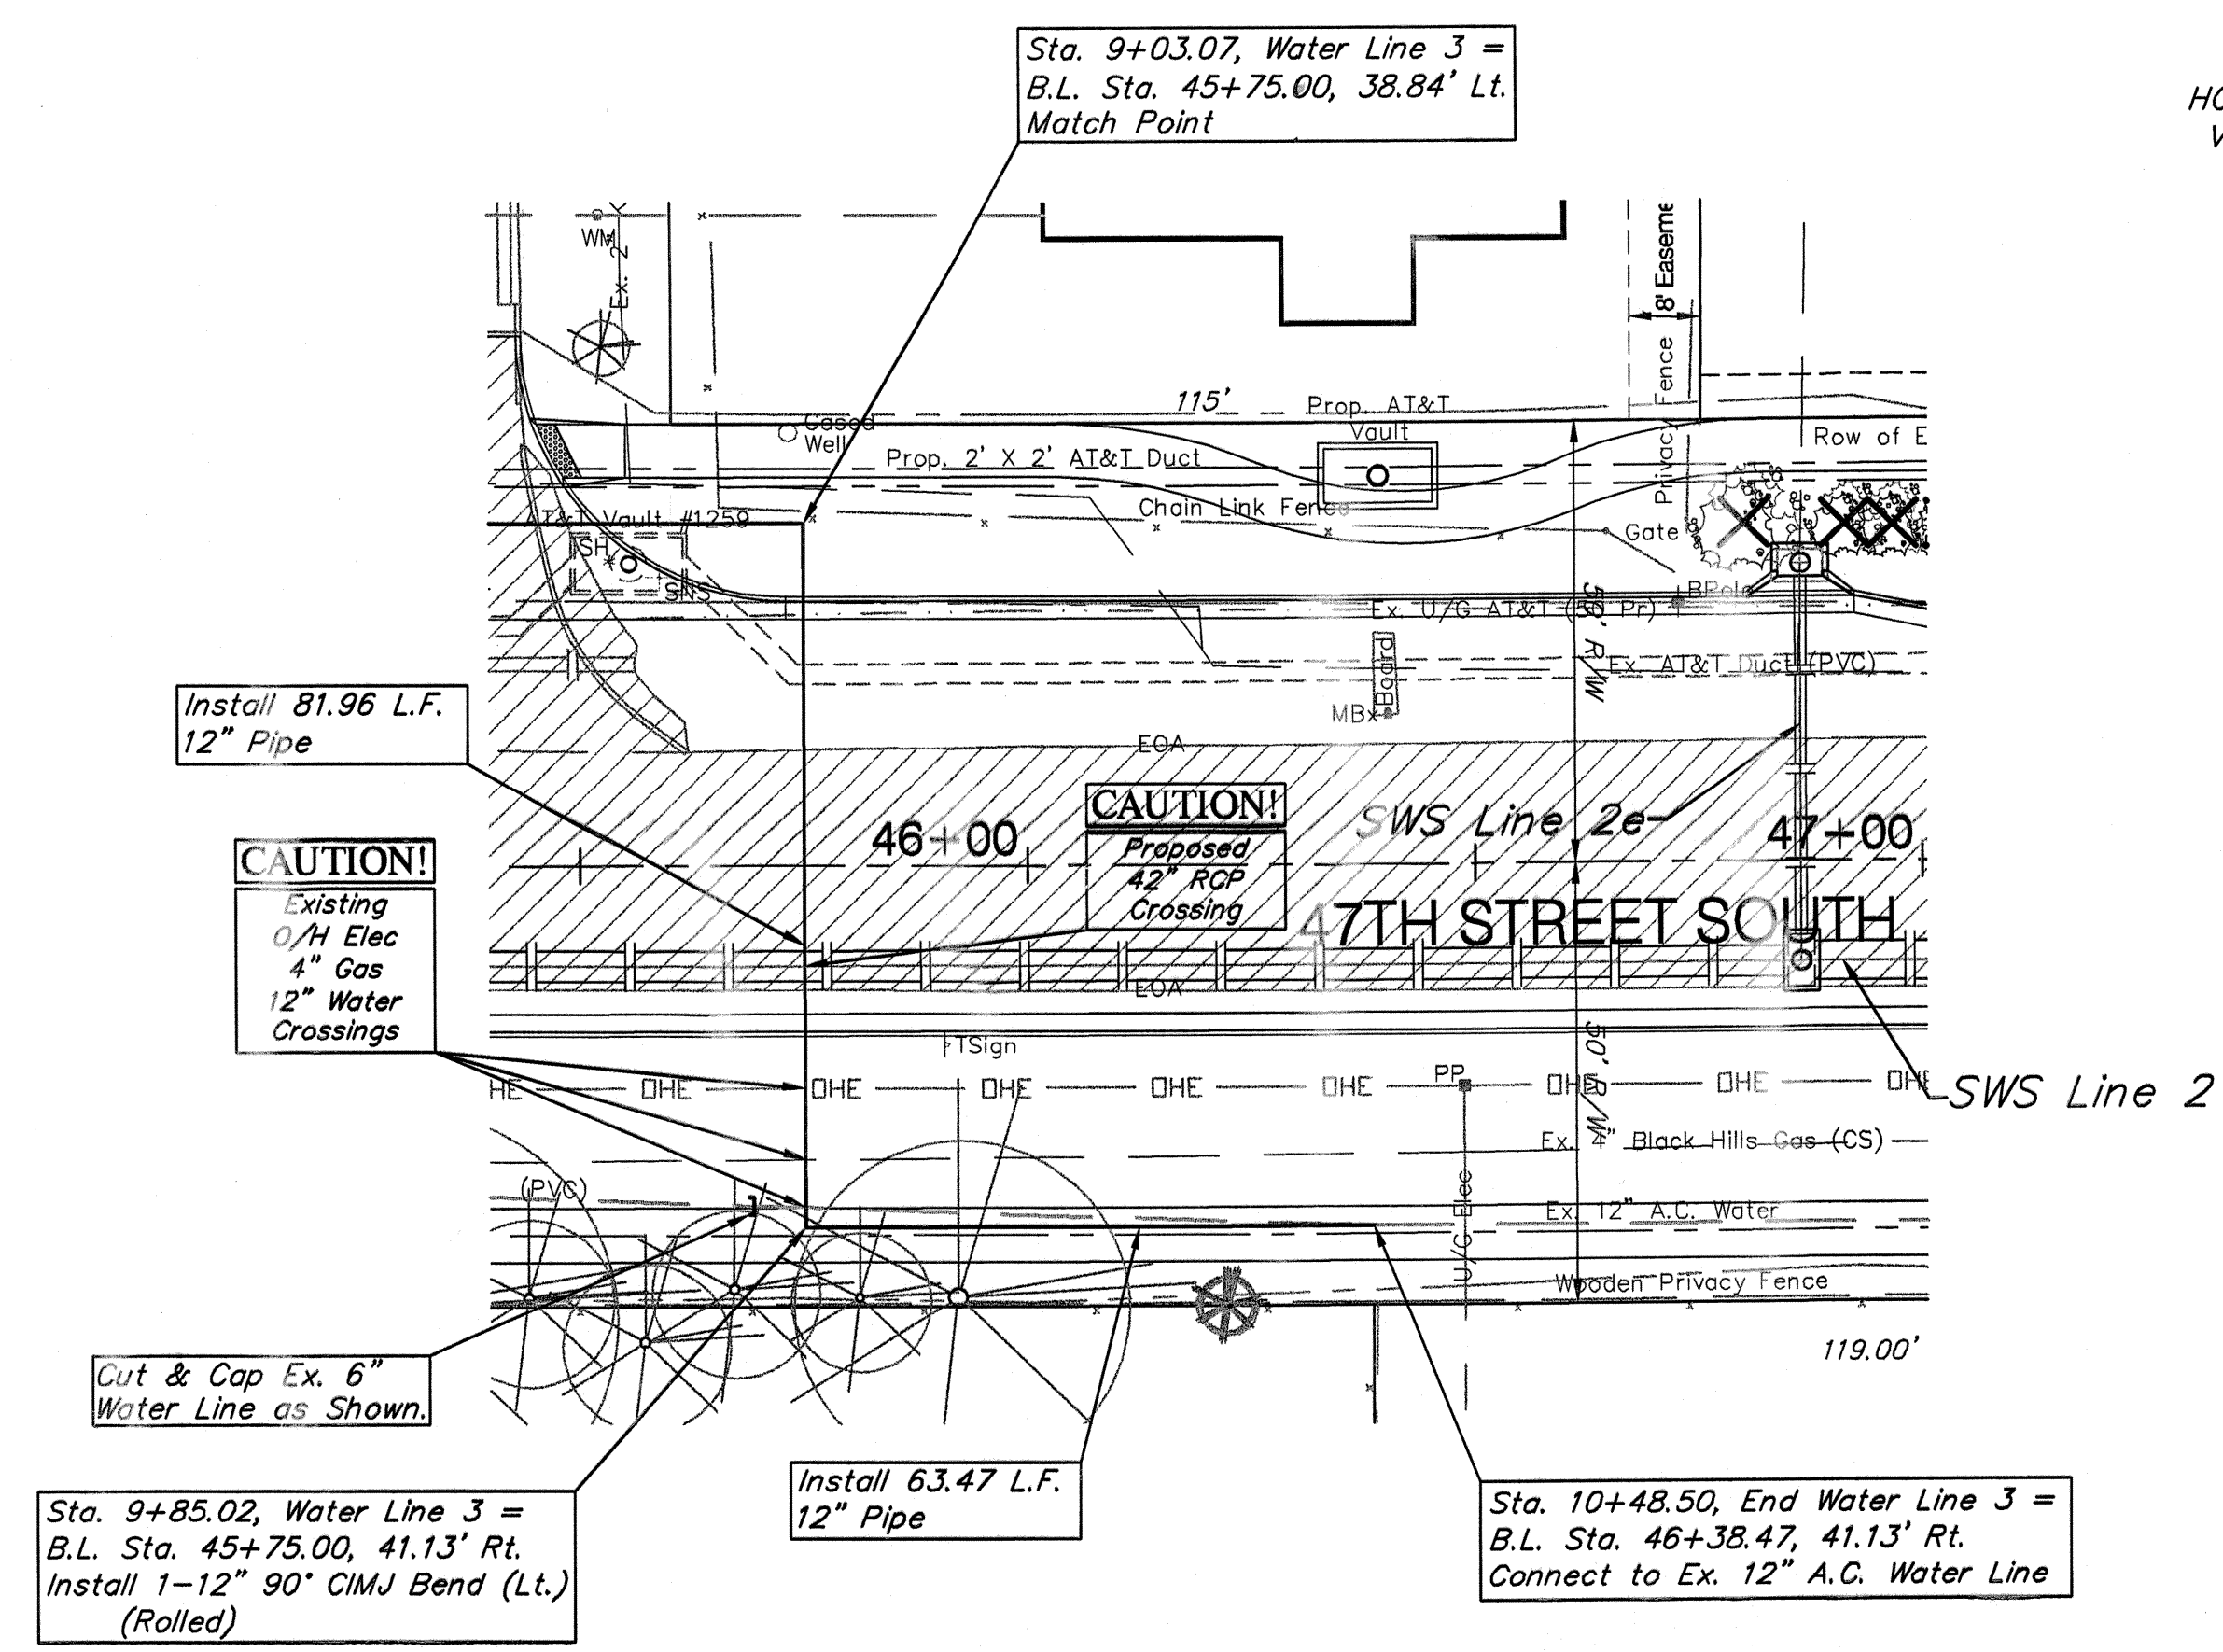

Drawing File: E:\Projects\47th St South\47th Land\dwg\47th Base.dwg (Water07)  
 Design: TPV  
 Drawn: STAFF  
 Appproved: TPV  
 Scale: Noted

Project No: 05-10E398 CAPITAL IMPROVEMENT PROJECT  
**47TH STREET SOUTH WATER PLAN & PROFILE**  
 Water Line 3 - Sta. 9+03.07 to Sta. 10+48.50  
 47TH STREET SOUTH 12" WATER LINE - MERIDIAN AVENUE to SENeca STREET

**Baughman Company, P.A.**  
 315 Ellis St. Wichita, KS 67211 P 3162627271 F 3162620149  
 TPVING | SURVEYING | PLANNING | LANDSCAPE ARCHITECTURE

August 2010  
 SHEET **68**  
 OF 129