


**TYPICAL SIGNAL HEADS**

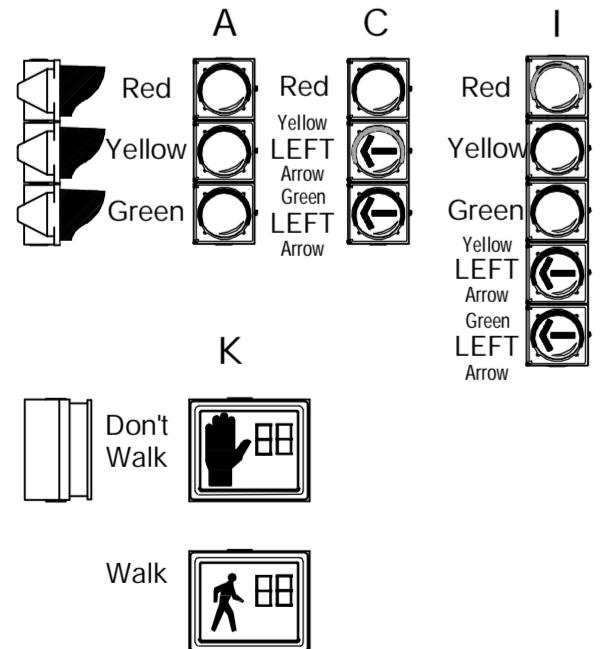

3" RIGID CONDUIT	—○—
2" RIGID CONDUIT	—○—○—
1.5" RIGID CONDUIT	—○—○—○—
VEHICLE DETECTION CAMERA (VDC)	☐
VEHICLE DETECTION ZONE	VDZ

STREET NAME SIGN SUMMARY				
LEGEND	TYPE	QTY	UNITS	SIZE
47th St	D-3	2	EA	30" X 60"
Meridian	D-3	2	EA	30" X 60"

Drawing File: F:\p\eng\47th St. South\47th Land\dwg\47th Base.dwg (Signal)

Design: TPV  
 Drawn: TPV  
 Approved: TPV  
 Scale: NOTED

Project No. 05-10E397 CAPITAL IMPROVEMENT PROJECT  
**47TH STREET SOUTH & MERIDIAN AVENUE INTERSECTION SIGNALIZATION PLAN**  
 47TH STREET SOUTH - MERIDIAN AVENUE TO SENECA STREET

**Baughman Company, P.A.**  
 315 Ellis St., Wichita, KS 67211 P 316-262-7271 F 316-262-0149  
 TPVING | SURVEYING | PLANNING | LANDSCAPE ARCHITECTURE