


FHWA REGION NO.	STATE	PROJECT NO.	FISCAL YEAR	SHEET NO.	TOTAL SHEETS
7	KANSAS	87 N-0394-01	2010	81	129

47TH STREET SOUTH - MERIDIAN AVENUE to SENECA STREET

EAST-BOUND 47TH STREET SOUTH DETOUR PLAN

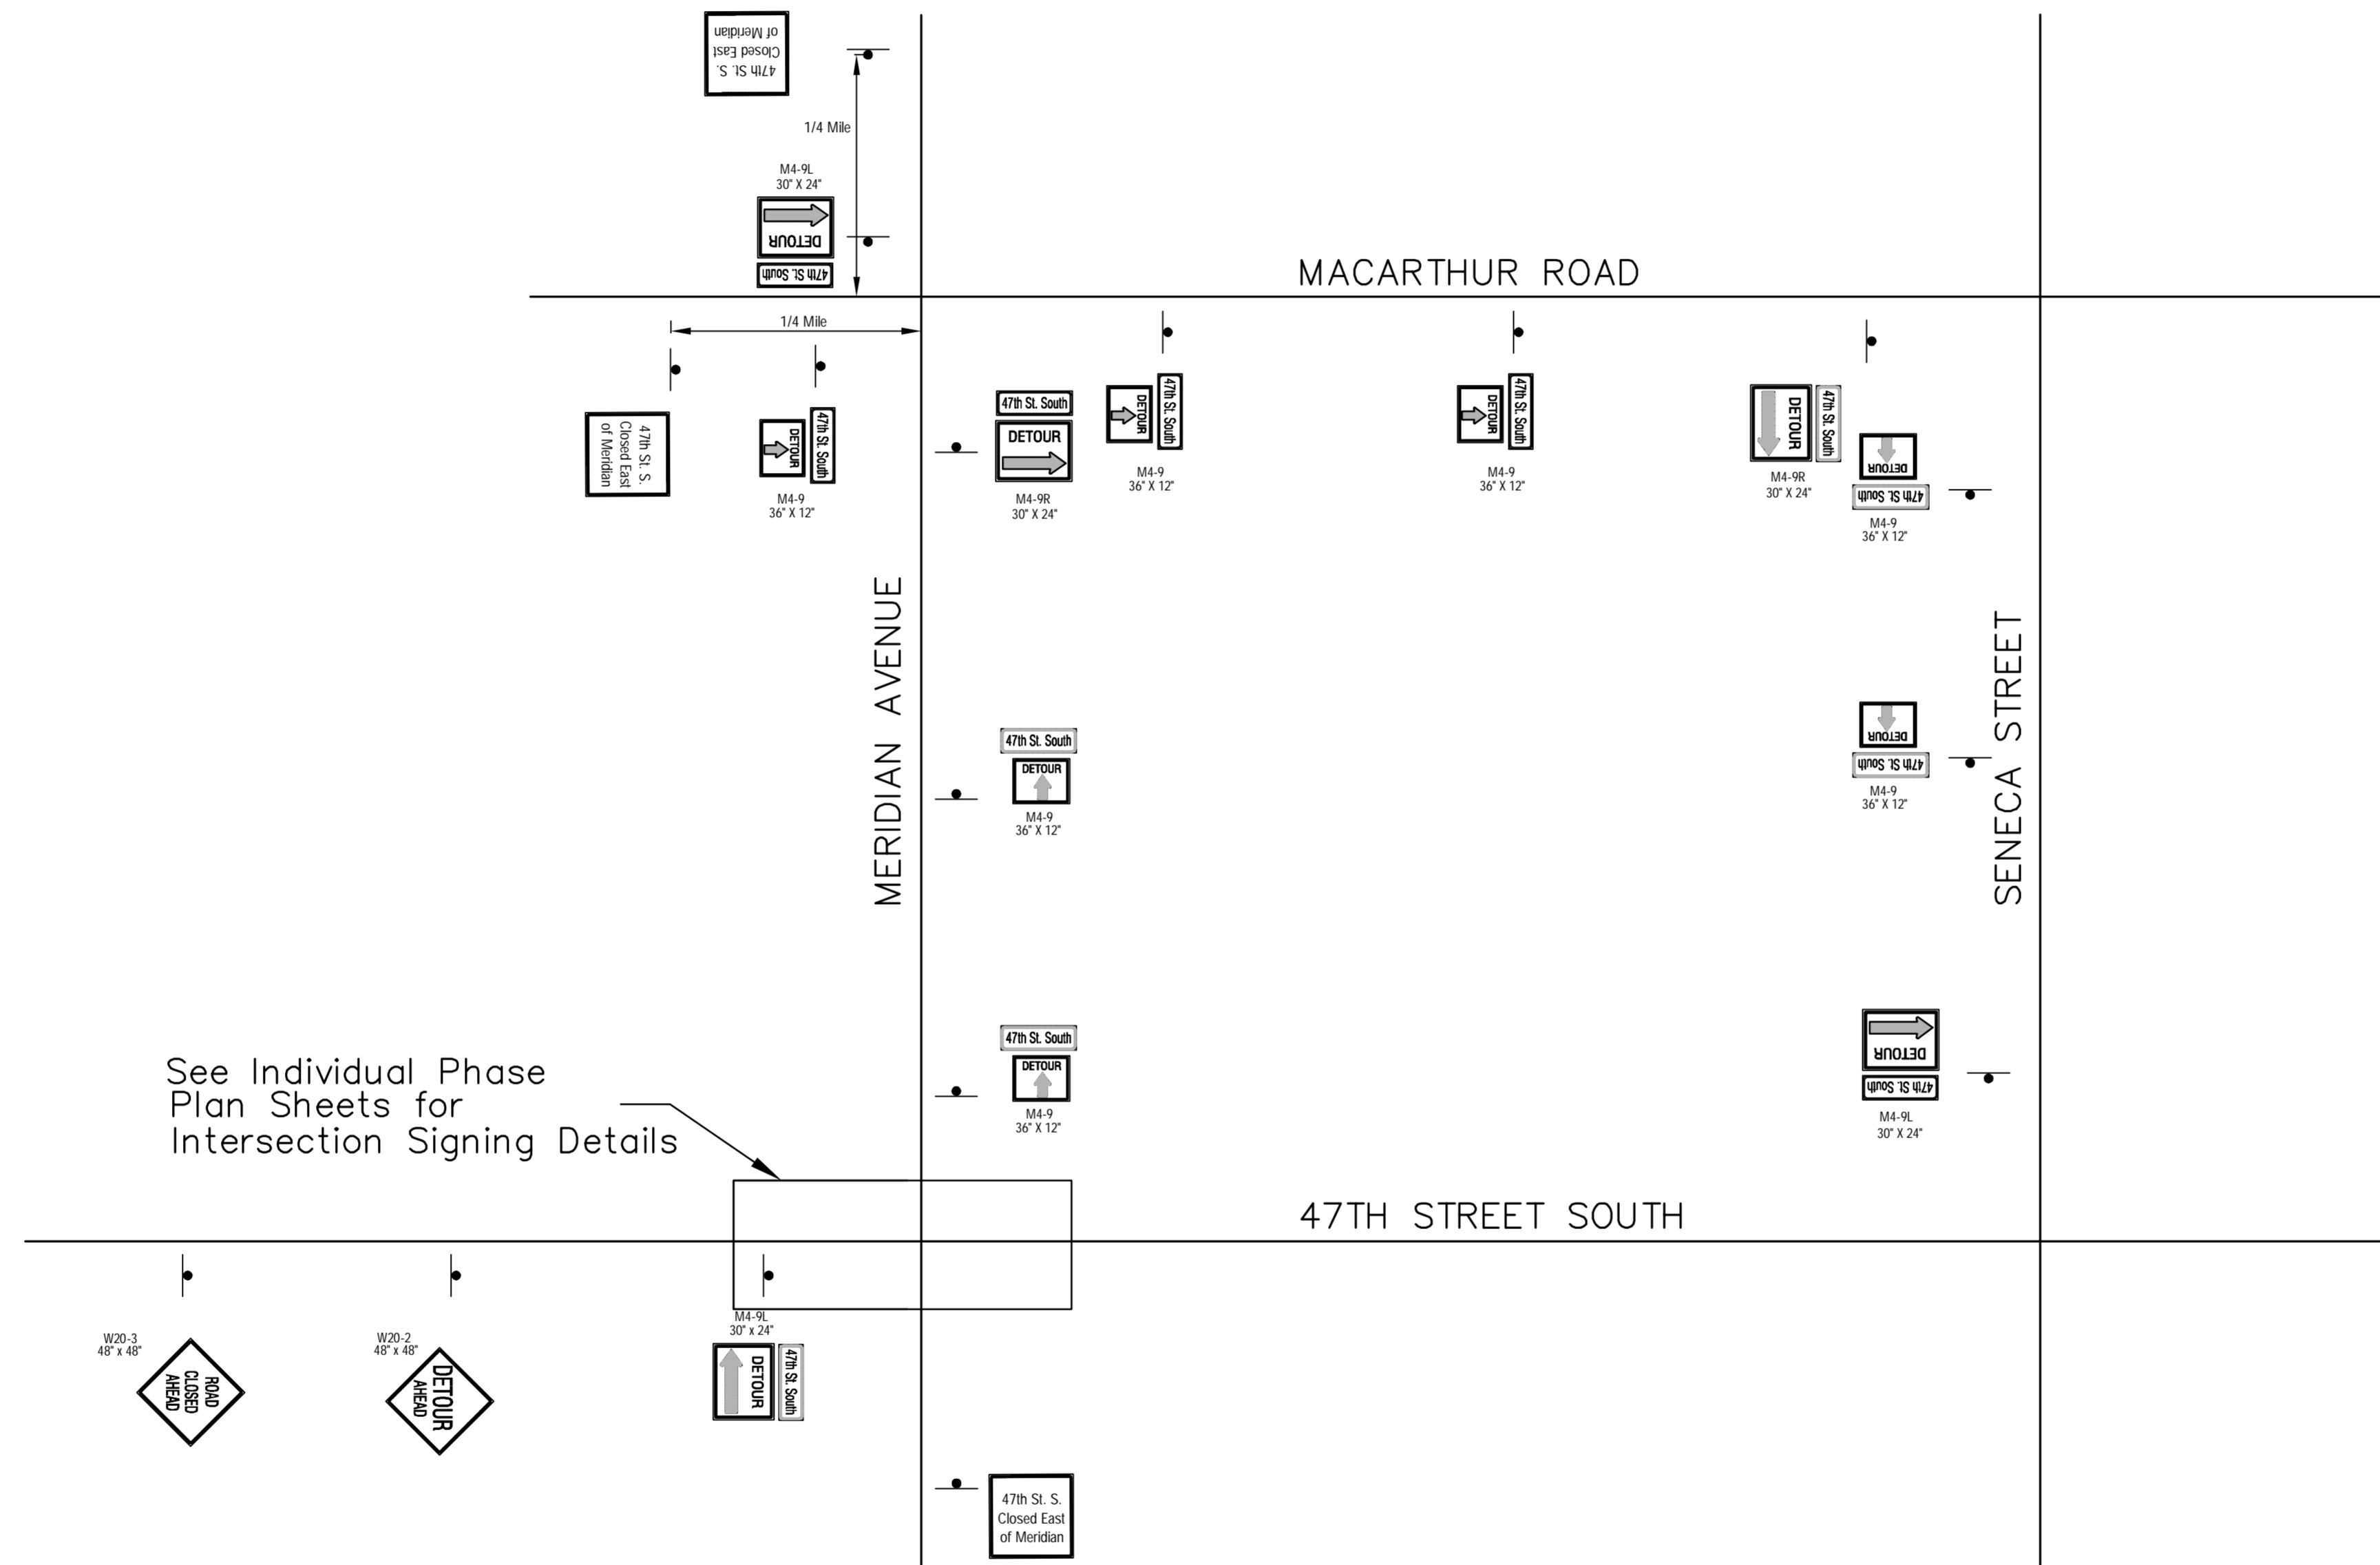

Traffic will be carried west-bound only on 47th Street South through portions of the construction. East-bound traffic on 47th Street South shall be detoured at Meridian, North to MacArthur, then East to Seneca, and then South back to 47th Street South.

The Contractor shall provide, erect, and maintain traffic control devices in accordance with the Manual on Uniform Traffic Control Devices (M.U.T.C.D.) 2009 Edition as shown on the Traffic Control plans and subject to the Engineer's approval.

See Individual Phase Plan Sheets for Intersection Signing Details

Drawing File: E:\Prg\47th St South\Traffic\47th ConSeq.dwg (Detour)

Design: TVP
 Drawn: STAFF
 Approved: TVP
 Scale: 1" = 100'

Project No. 05-10E397 CAPITAL IMPROVEMENT PROJECT
**47th STREET SOUTH
 DETOUR PLAN**
 47TH STREET SOUTH - MERIDIAN AVENUE TO SENECA STREET

Baughman Company, P.A.
 315 Ellis St., Wichita, KS 67211 P 316-262-7271 F 316-262-0149
 ENGINEERING | SURVEYING | PLANNING | LANDSCAPE ARCHITECTURE