
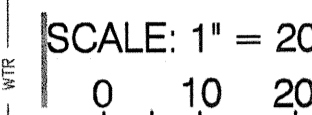


BENCHMARK:

FHWA REGION NO.	STATE	PROJECT NO.	FISCAL YEAR	SHEET NO.	TOTAL SHEETS
7	KANSAS	87 N-0394-01	2010	97	129

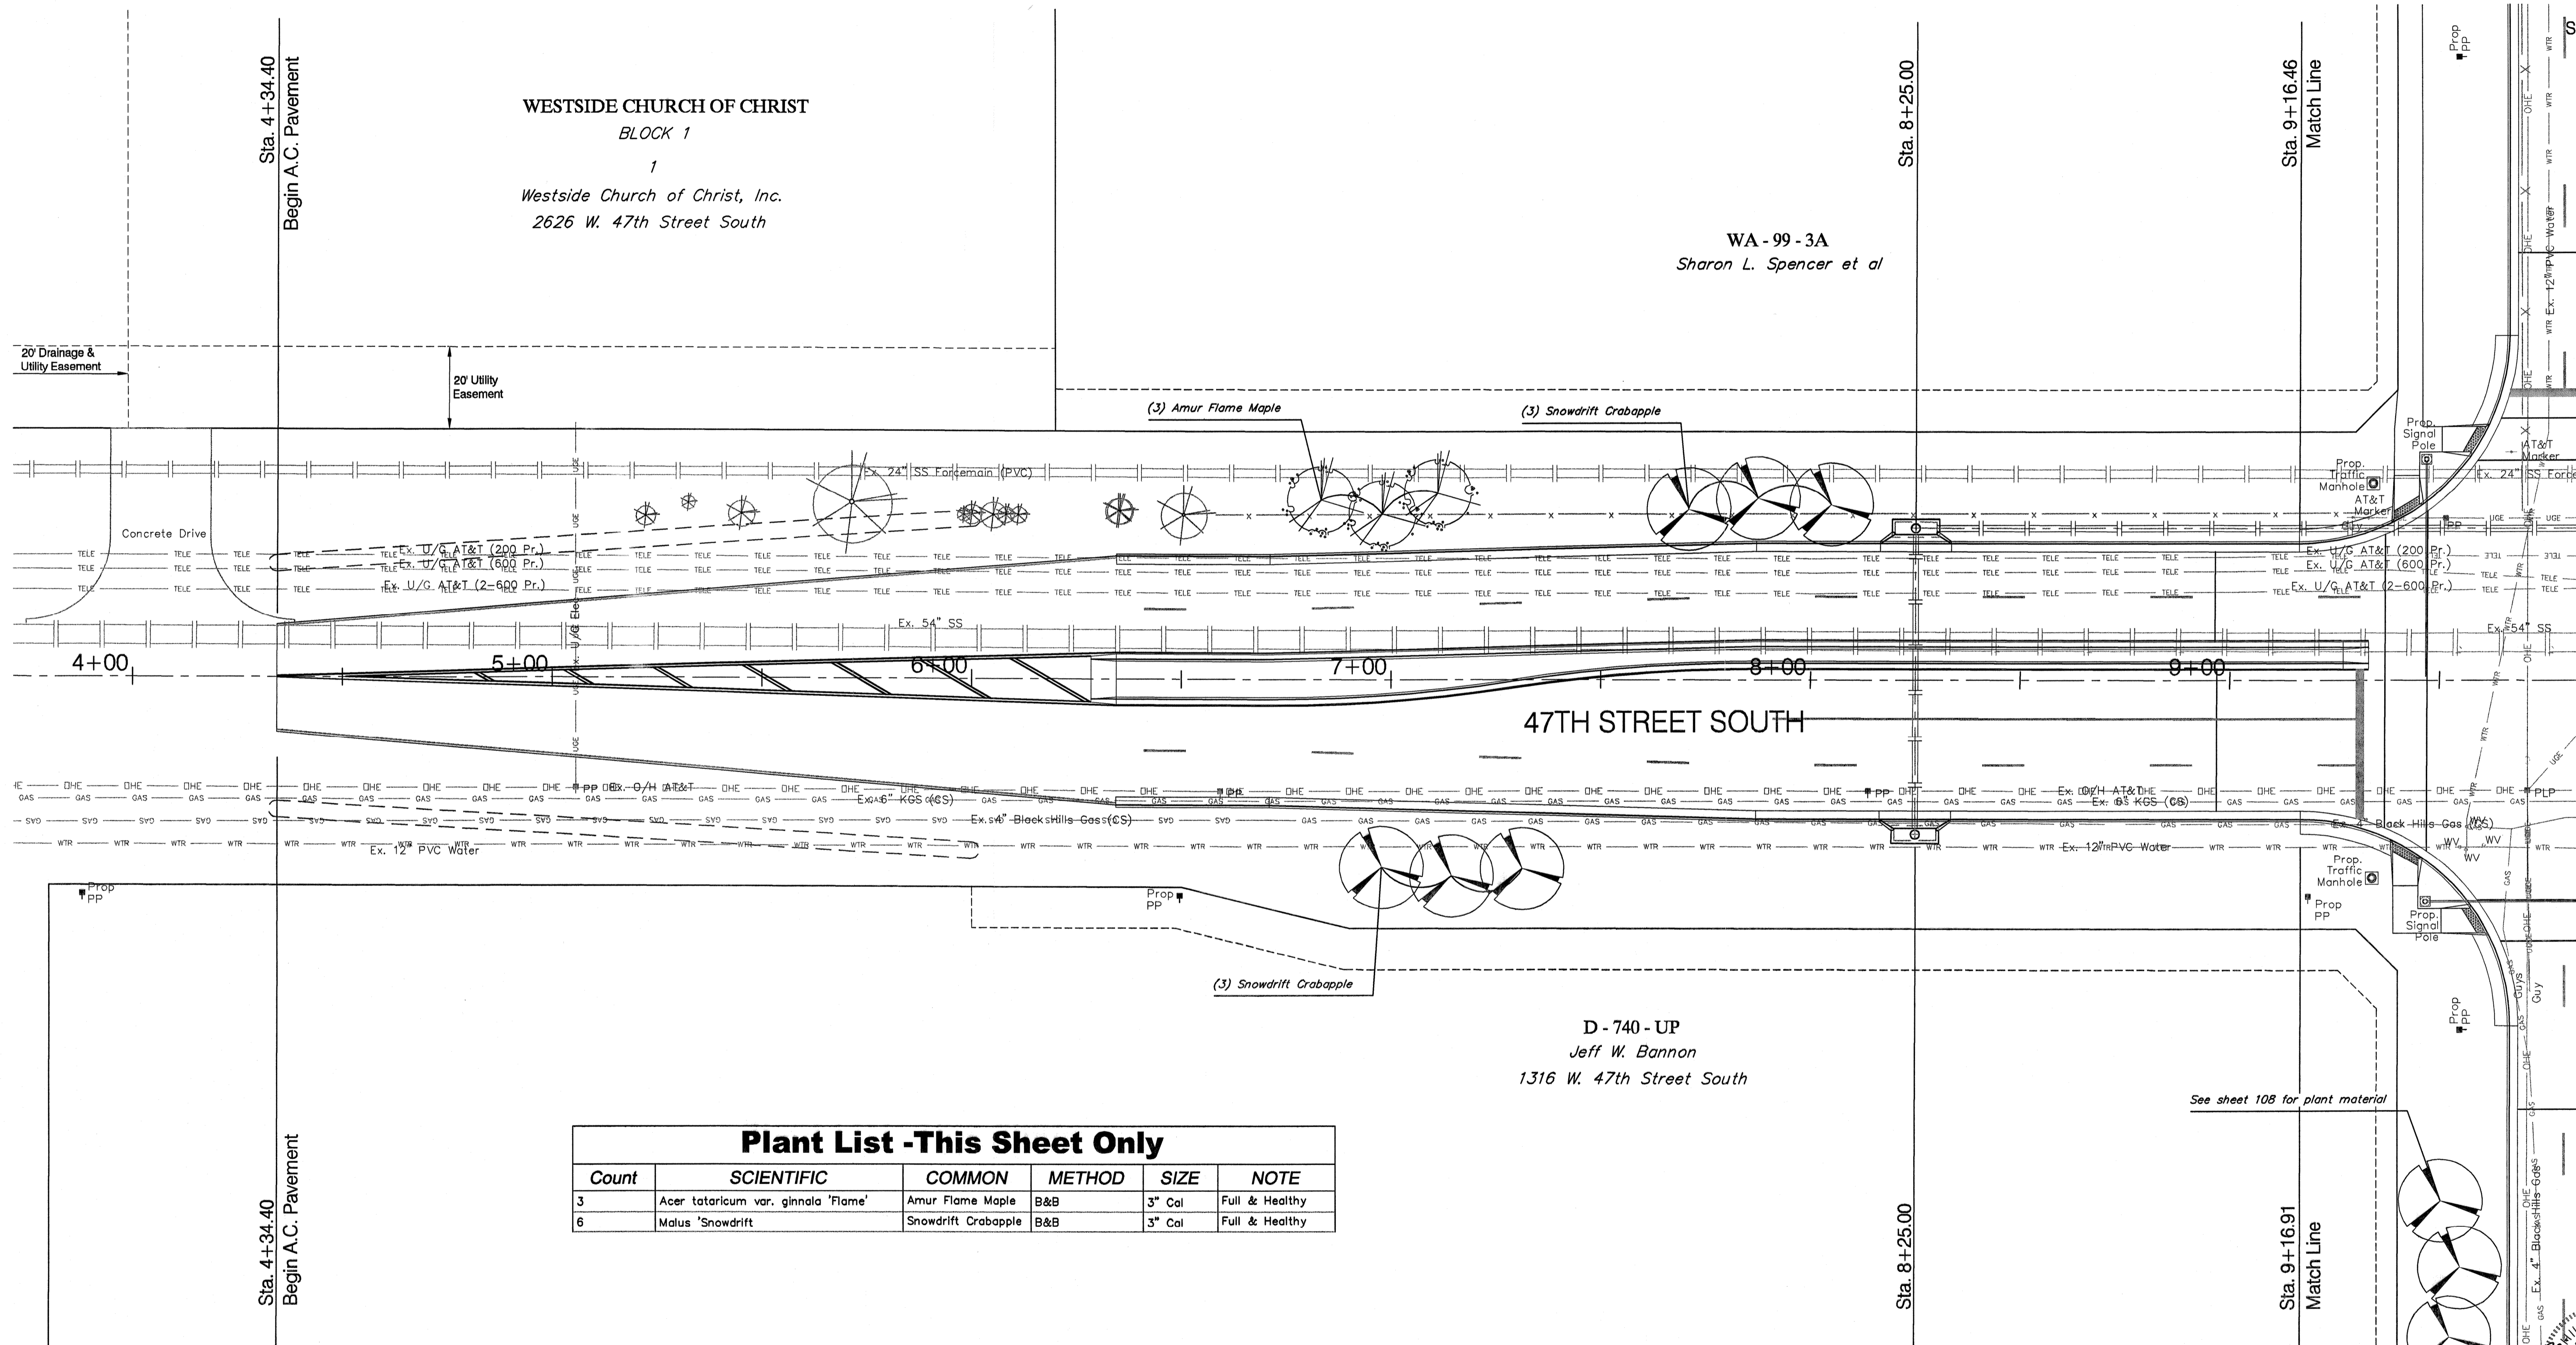

MERIDIAN AVENUE

WESTSIDE CHURCH OF CHRIST
BLOCK 1
1
Westside Church of Christ, Inc.
2626 W. 47th Street South

WA - 99 - 3A
Sharon L. Spencer et al

47TH STREET SOUTH

D - 740 - UP
Jeff W. Bannon
1316 W. 47th Street South

Plant List -This Sheet Only

Count	SCIENTIFIC	COMMON	METHOD	SIZE	NOTE
3	Acer tataricum var. ginnala 'Flame'	Amur Flame Maple	B&B	3" Cal	Full & Healthy
6	Malus 'Snowdrift'	Snowdrift Crabapple	B&B	3" Cal	Full & Healthy

See sheet 108 for plant material

