
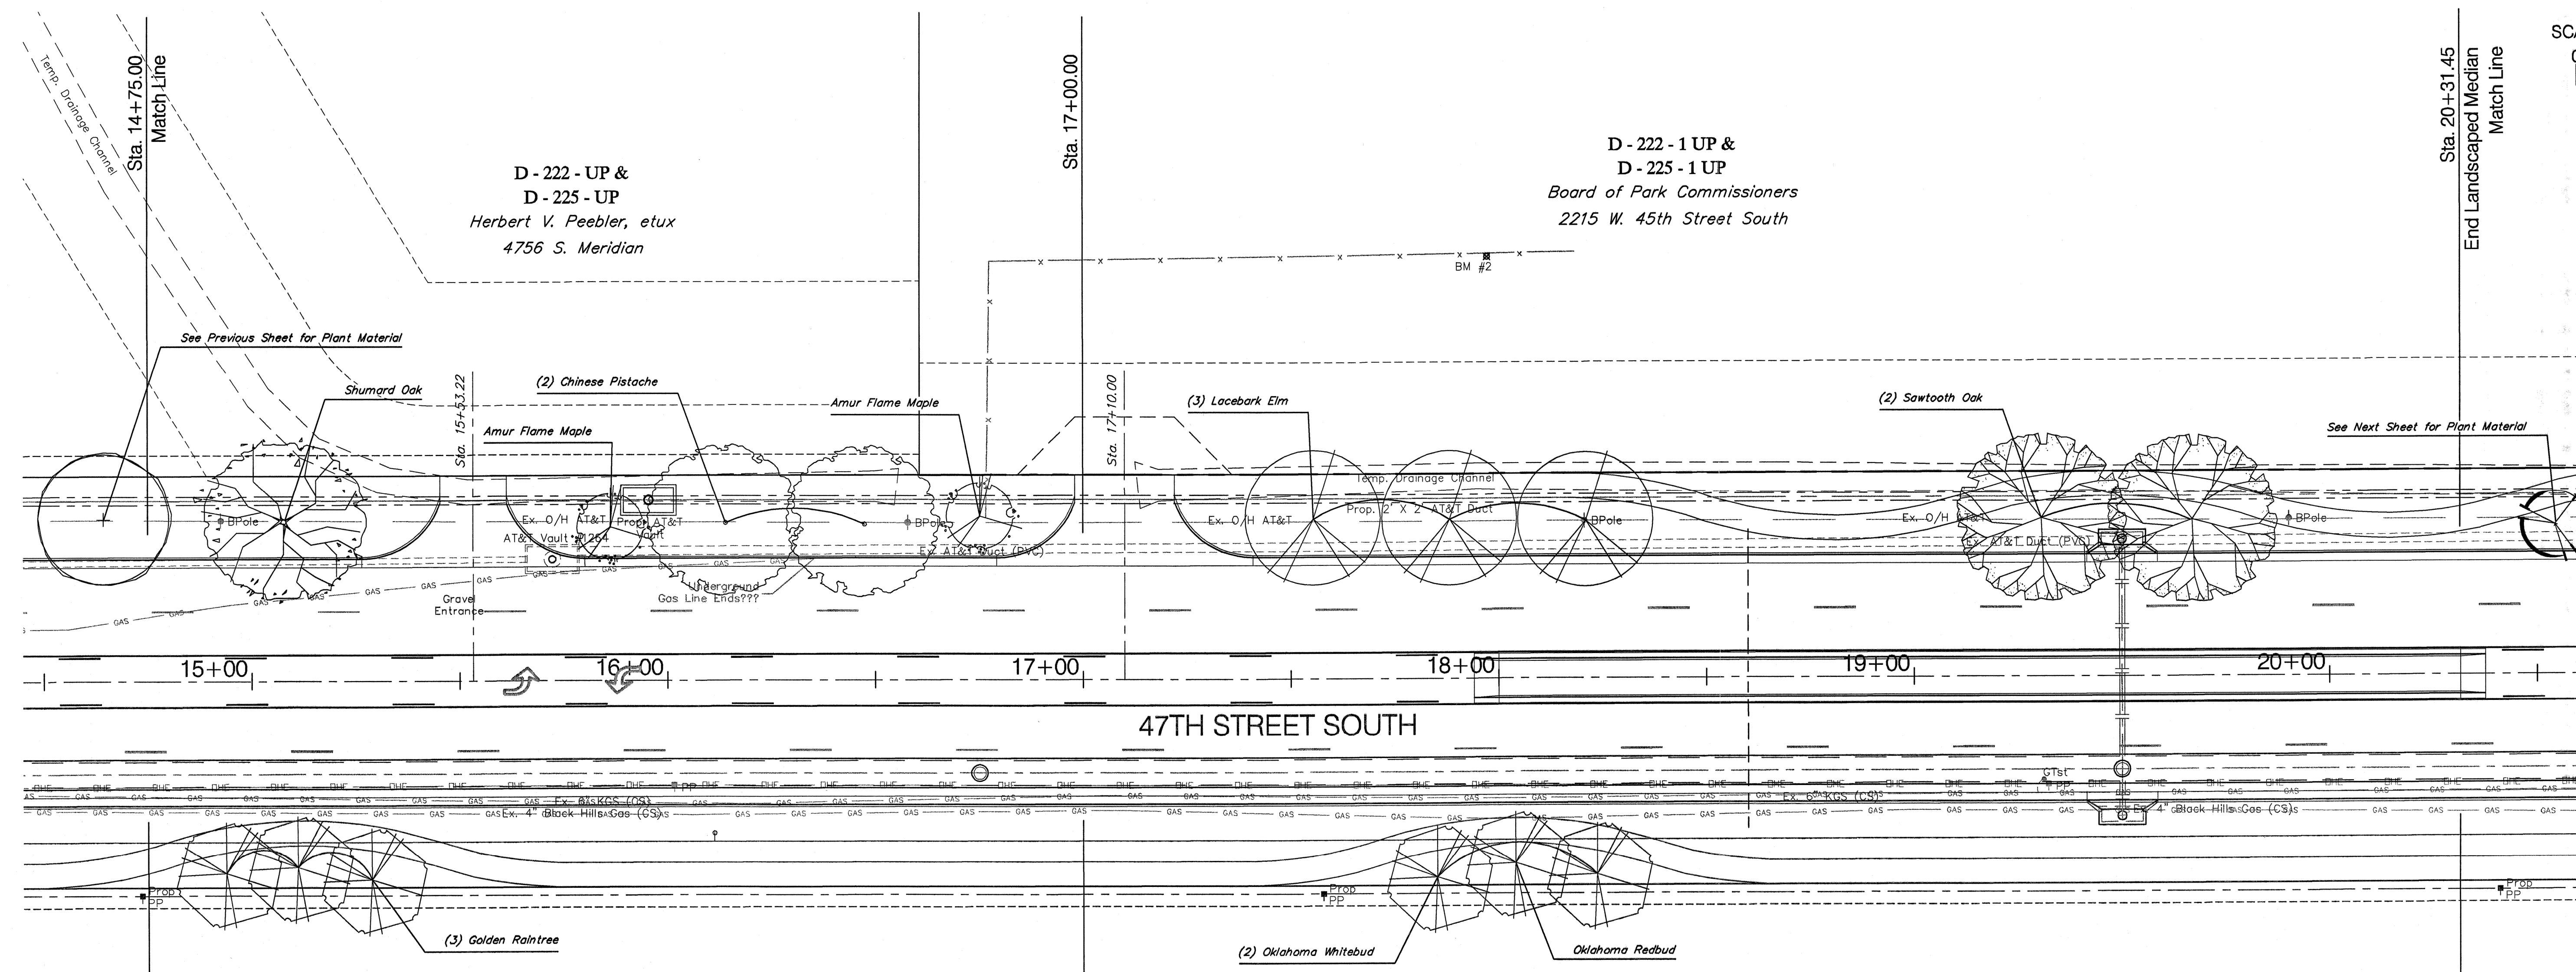


BENCHMARK:

FHWA REGION NO.	STATE	PROJECT NO.	FISCAL YEAR	SHEET NO.	TOTAL SHEETS
7	KANSAS	87 N-0394-01	2010	99	129

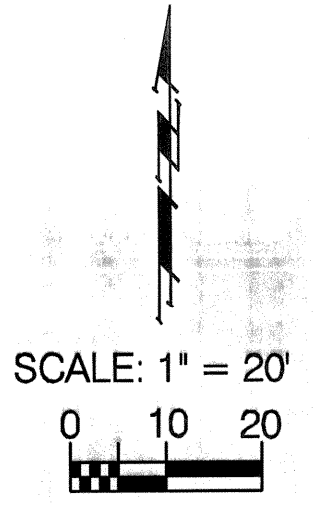

47TH STREET SOUTH

**Plant List - This Sheet Only**

Count	SCIENTIFIC	COMMON	SIZE	METHOD	NOTE
2	<i>Acer tataricum</i> var. <i>ginnala</i> 'Flame'	Amur Flame Maple	3" Cal	B&B	Full & Healthy
1	<i>Cercis canadensis</i> ssp. <i>texensis</i> 'Oklahoma'	Oklahoma Redbud	2" Cal	B&B	Full & Healthy
2	<i>Cercis canadensis</i> ssp. <i>texensis</i> 'Oklahoma Whitebud'	Oklahoma Whitebud	2" Cal	B&B	Full & Healthy
3	<i>Koeleruteria paniculata</i>	Golden Raintree	2" Cal	B&B	Full & Healthy
2	<i>Pistacia chinensis</i>	Chinese Pistache	3" Cal	B&B	Full & Healthy
2	<i>Quercus acutissima</i>	Sawtooth Oak	3" Cal	B&B	Full & Healthy
1	<i>Quercus shumardii</i>	Shumard Oak	3" Cal	B&B	Full & Healthy
3	<i>Ulmus parvifolia</i> 'Allee'	Lacebark Elm	3" Cal	B&B	Full & Healthy

RI - 301 - 1  
Jeff W. Bannon

