
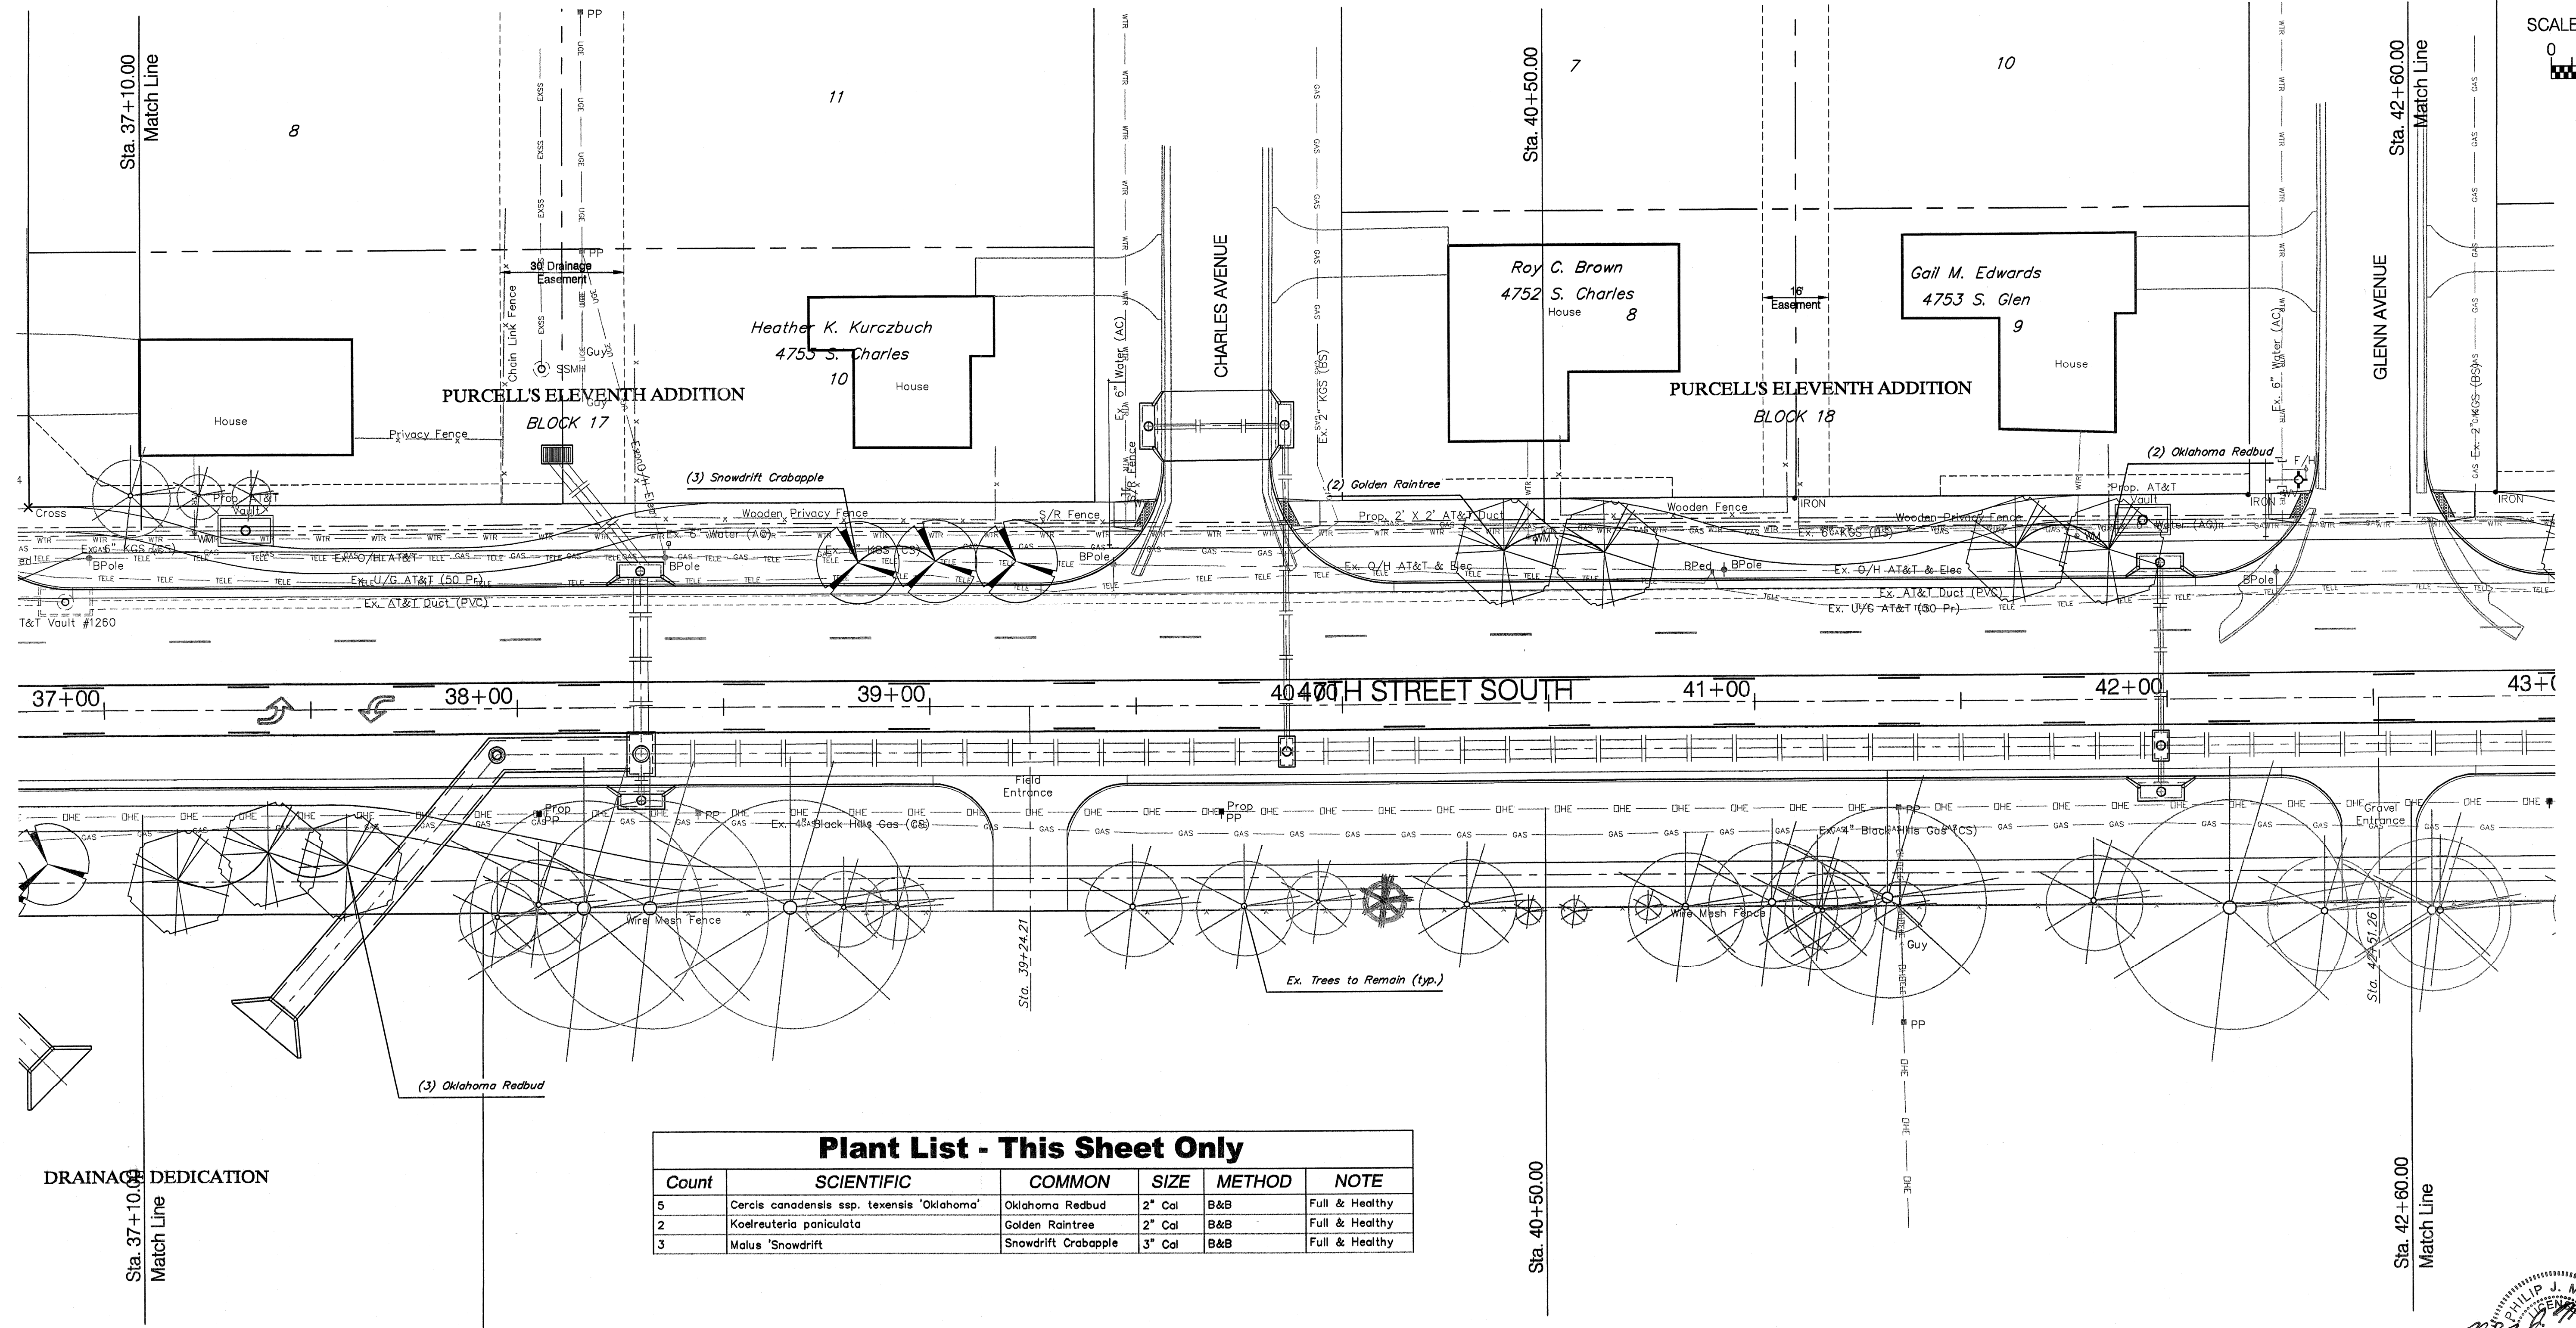


BENCHMARK:  
 BM #4 - City of Wichita Disc Located in the Northeast Corner  
 of the Intersection of 47th Street South and  
 Clarence Avenue  
 Sta. 36+56, 54' Lt.  
 Elev. = 1272.50 (MSL)

THWA REGION NO.	STATE	PROJECT NO.	FISCAL YEAR	SHEET NO.	TOTAL SHEETS
7	KANSAS	87 N-0394-01	2010	103	129

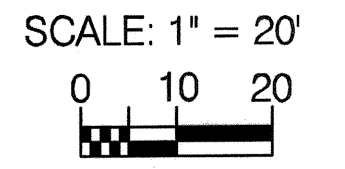

**Plant List - This Sheet Only**

Count	SCIENTIFIC	COMMON	SIZE	METHOD	NOTE
5	<i>Cercis canadensis</i> ssp. <i>texensis</i> 'Oklahoma'	Oklahoma Redbud	2" Cal	B&B	Full & Healthy
2	<i>Koeleruteria paniculata</i>	Golden Raintree	2" Cal	B&B	Full & Healthy
3	<i>Malus</i> 'Snowdrift'	Snowdrift Crabapple	3" Cal	B&B	Full & Healthy

DRAINAGE DEDICATION