



BENCHMARK:
 BM #1 - City of Wichita Disc Located in the Northeast Corner of the Intersection of Meridian and 47th Street South
 Sta. 10+29, 43' Lt.
 Elev. = 1279.18 (MSL)

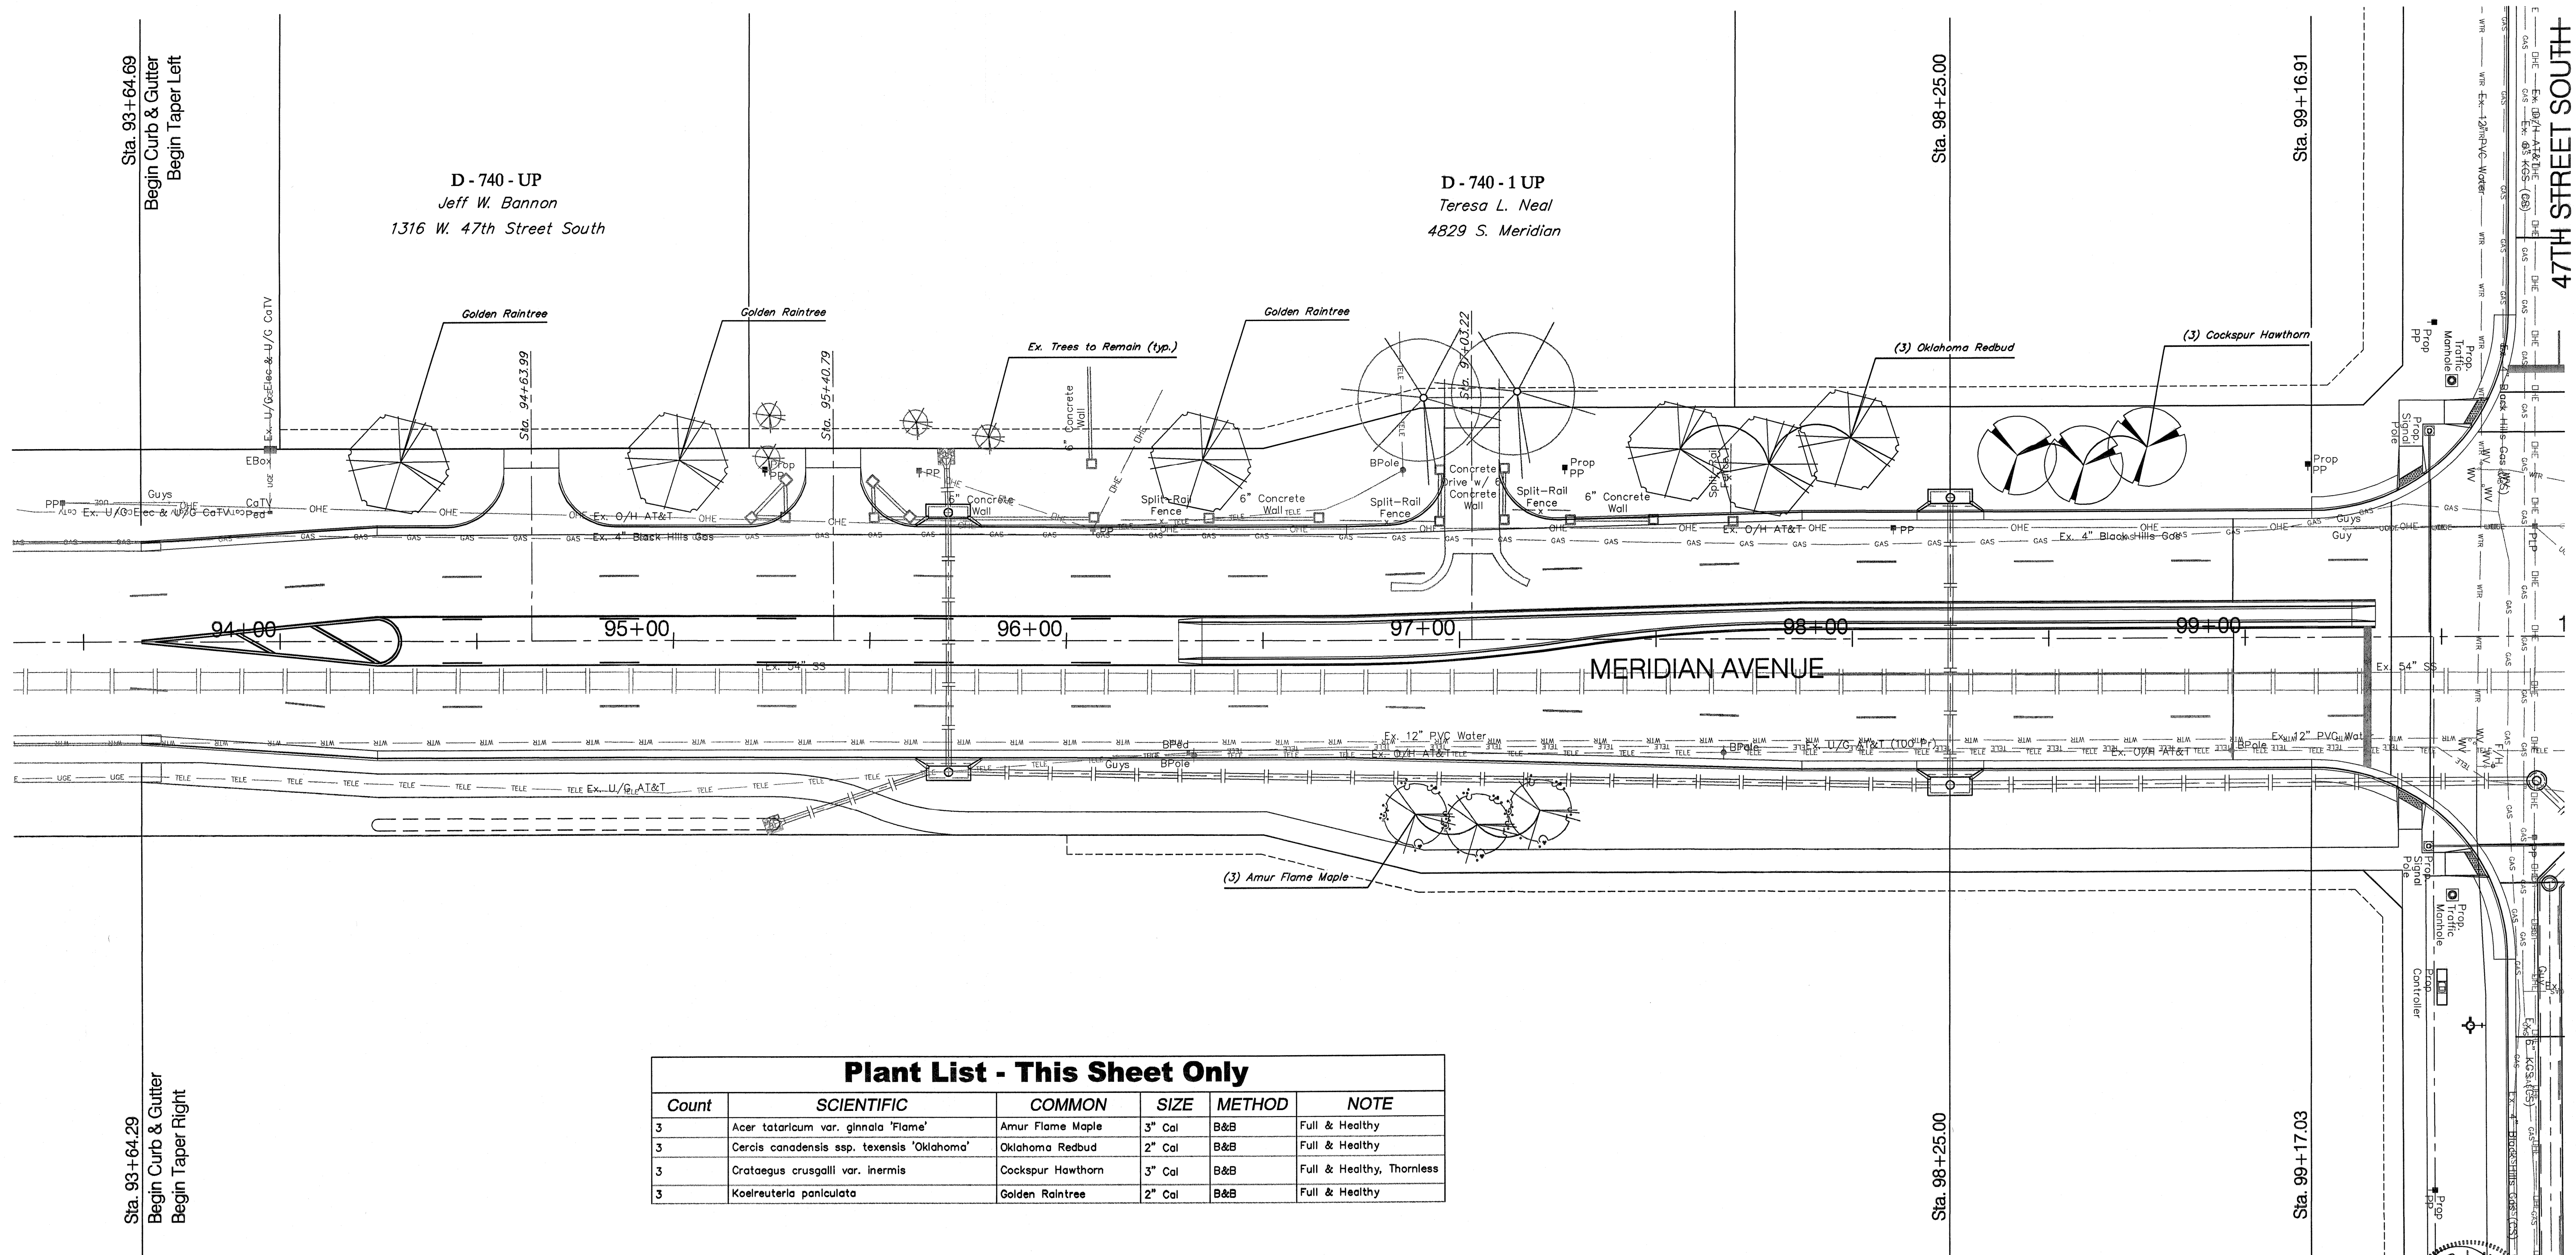

Plant List - This Sheet Only

Count	SCIENTIFIC	COMMON	SIZE	METHOD	NOTE
3	<i>Acer tataricum</i> var. <i>ginnala</i> 'Flame'	Amur Flame Maple	3" Cal	B&B	Full & Healthy
3	<i>Cercis canadensis</i> ssp. <i>texensis</i> 'Oklahoma'	Oklahoma Redbud	2" Cal	B&B	Full & Healthy
3	<i>Crataegus crusgalli</i> var. <i>inermis</i>	Cocksbur Hawthorn	3" Cal	B&B	Full & Healthy, Thornless
3	<i>Koeleruteria paniculata</i>	Golden Raintree	2" Cal	B&B	Full & Healthy

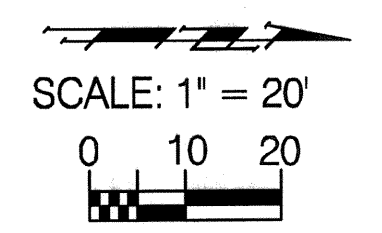