


REGION NO.	STATE	PROJECT NO.	FISCAL YEAR	SHEET NO.	TOTAL SHEETS
7	KANSAS	87 N-0394-01	2010	120	129

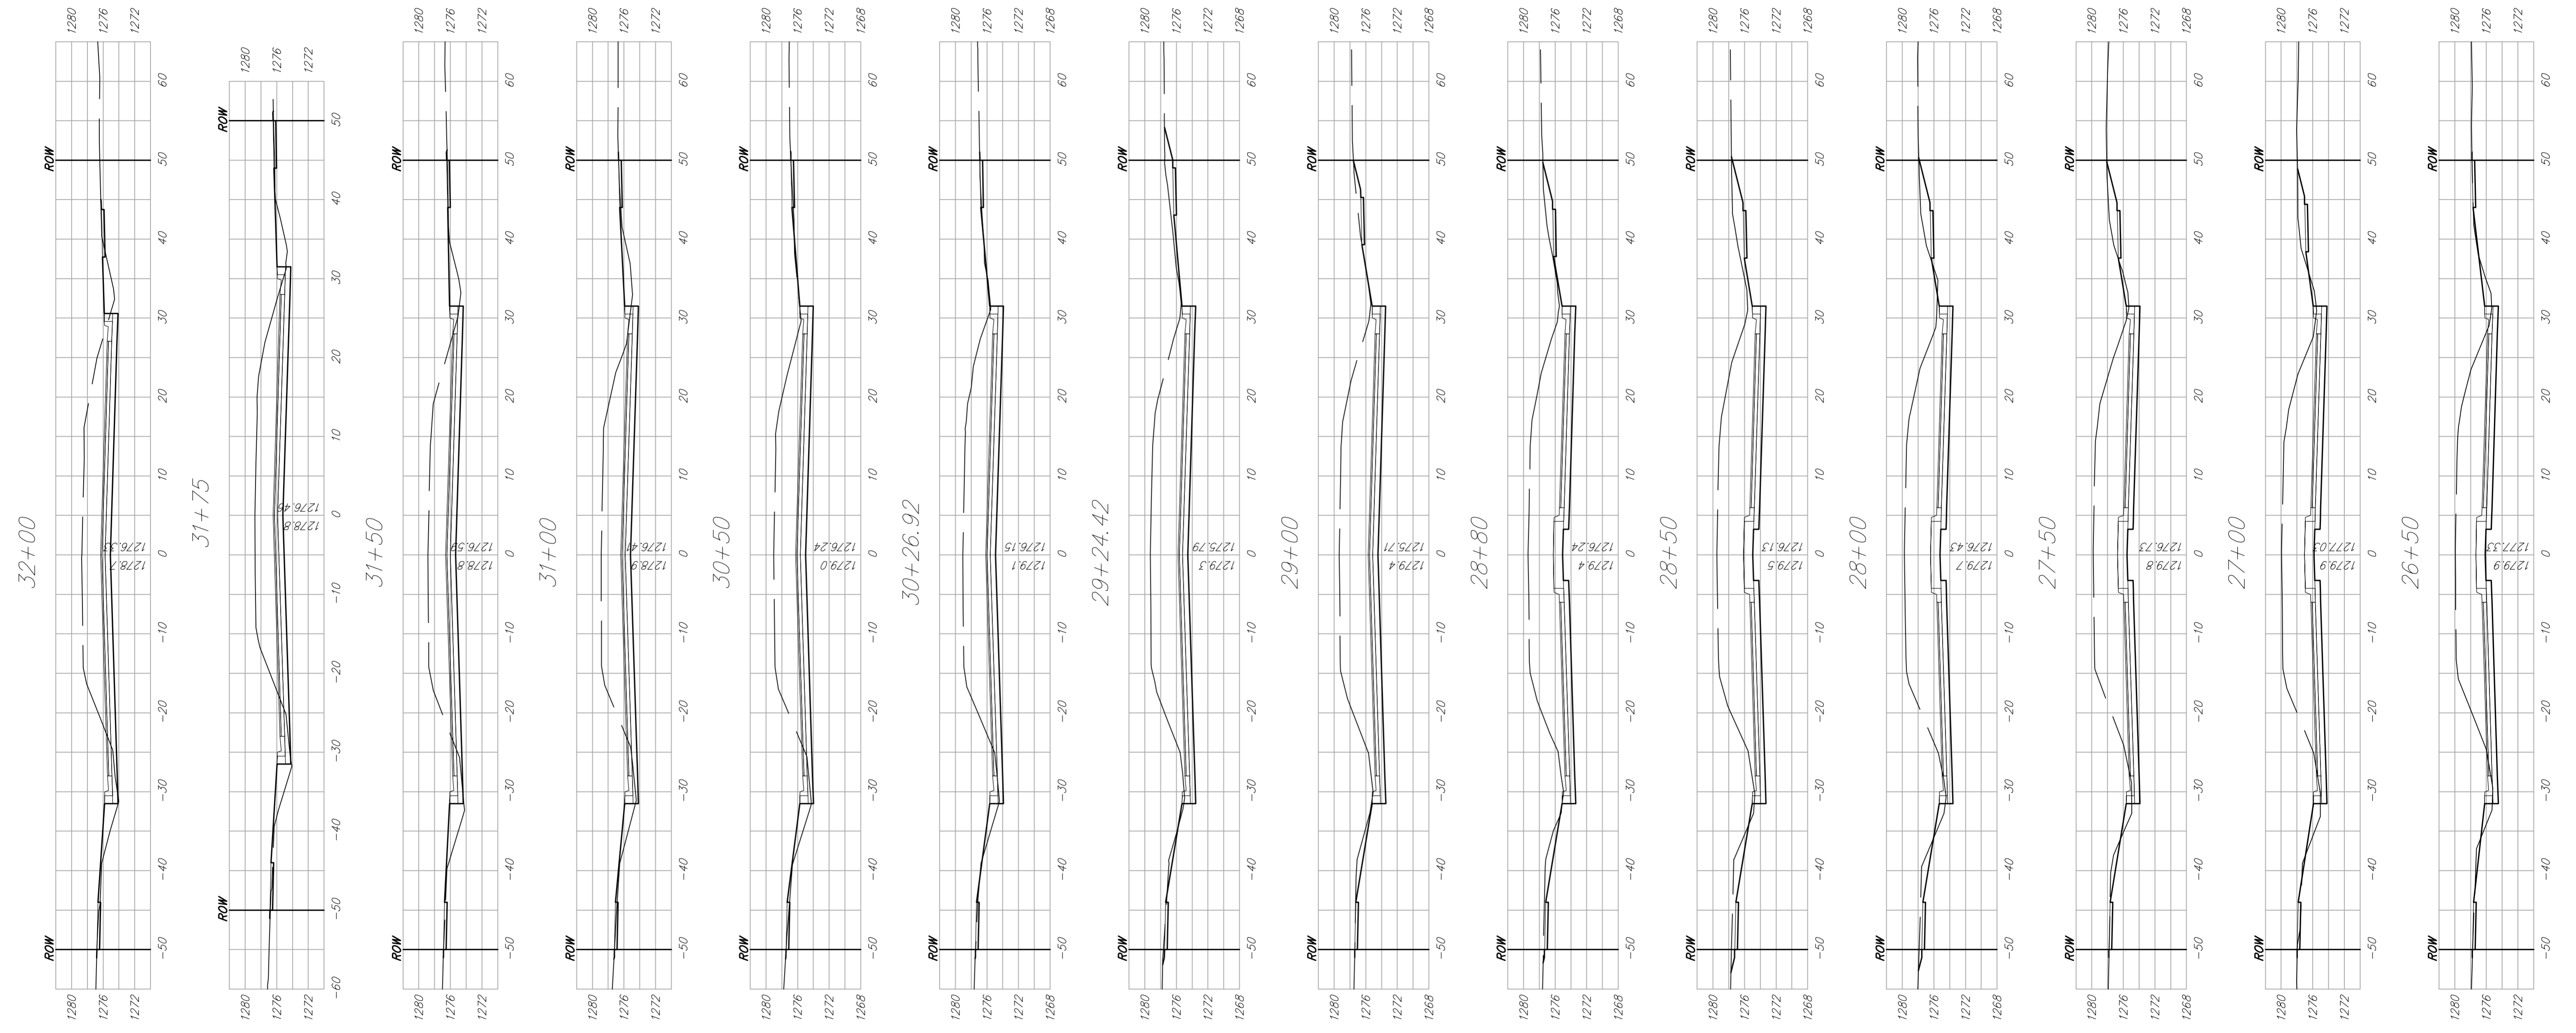

Drawing File: E:\eng\47th St South\47th Land\dwg\XSEC.dwg (XSEC 05)
 Design: TPV
 Drawn: TPV
 Approved: TPV
 Scale: 1" = 10'

Project No. 05-10-E397 CAPITAL IMPROVEMENT PROJECT
**47TH STREET SOUTH
 CROSS SECTIONS**
 47TH STREET SOUTH - MERIDIAN AVENUE TO SENECA STREET

Baughman **Baughman Company, P.A.**
 315 Ellis St. Wichita, KS 67211 P 316-262-7271 F 316-262-0149
 ENGINEERING | SURVEYING | PLANNING | LANDSCAPE ARCHITECTURE