


REGION NO.	STATE	PROJECT NO.	FISCAL YEAR	SHEET NO.	TOTAL SHEETS
7	KANSAS	87 N-0394-01	2010	123	129

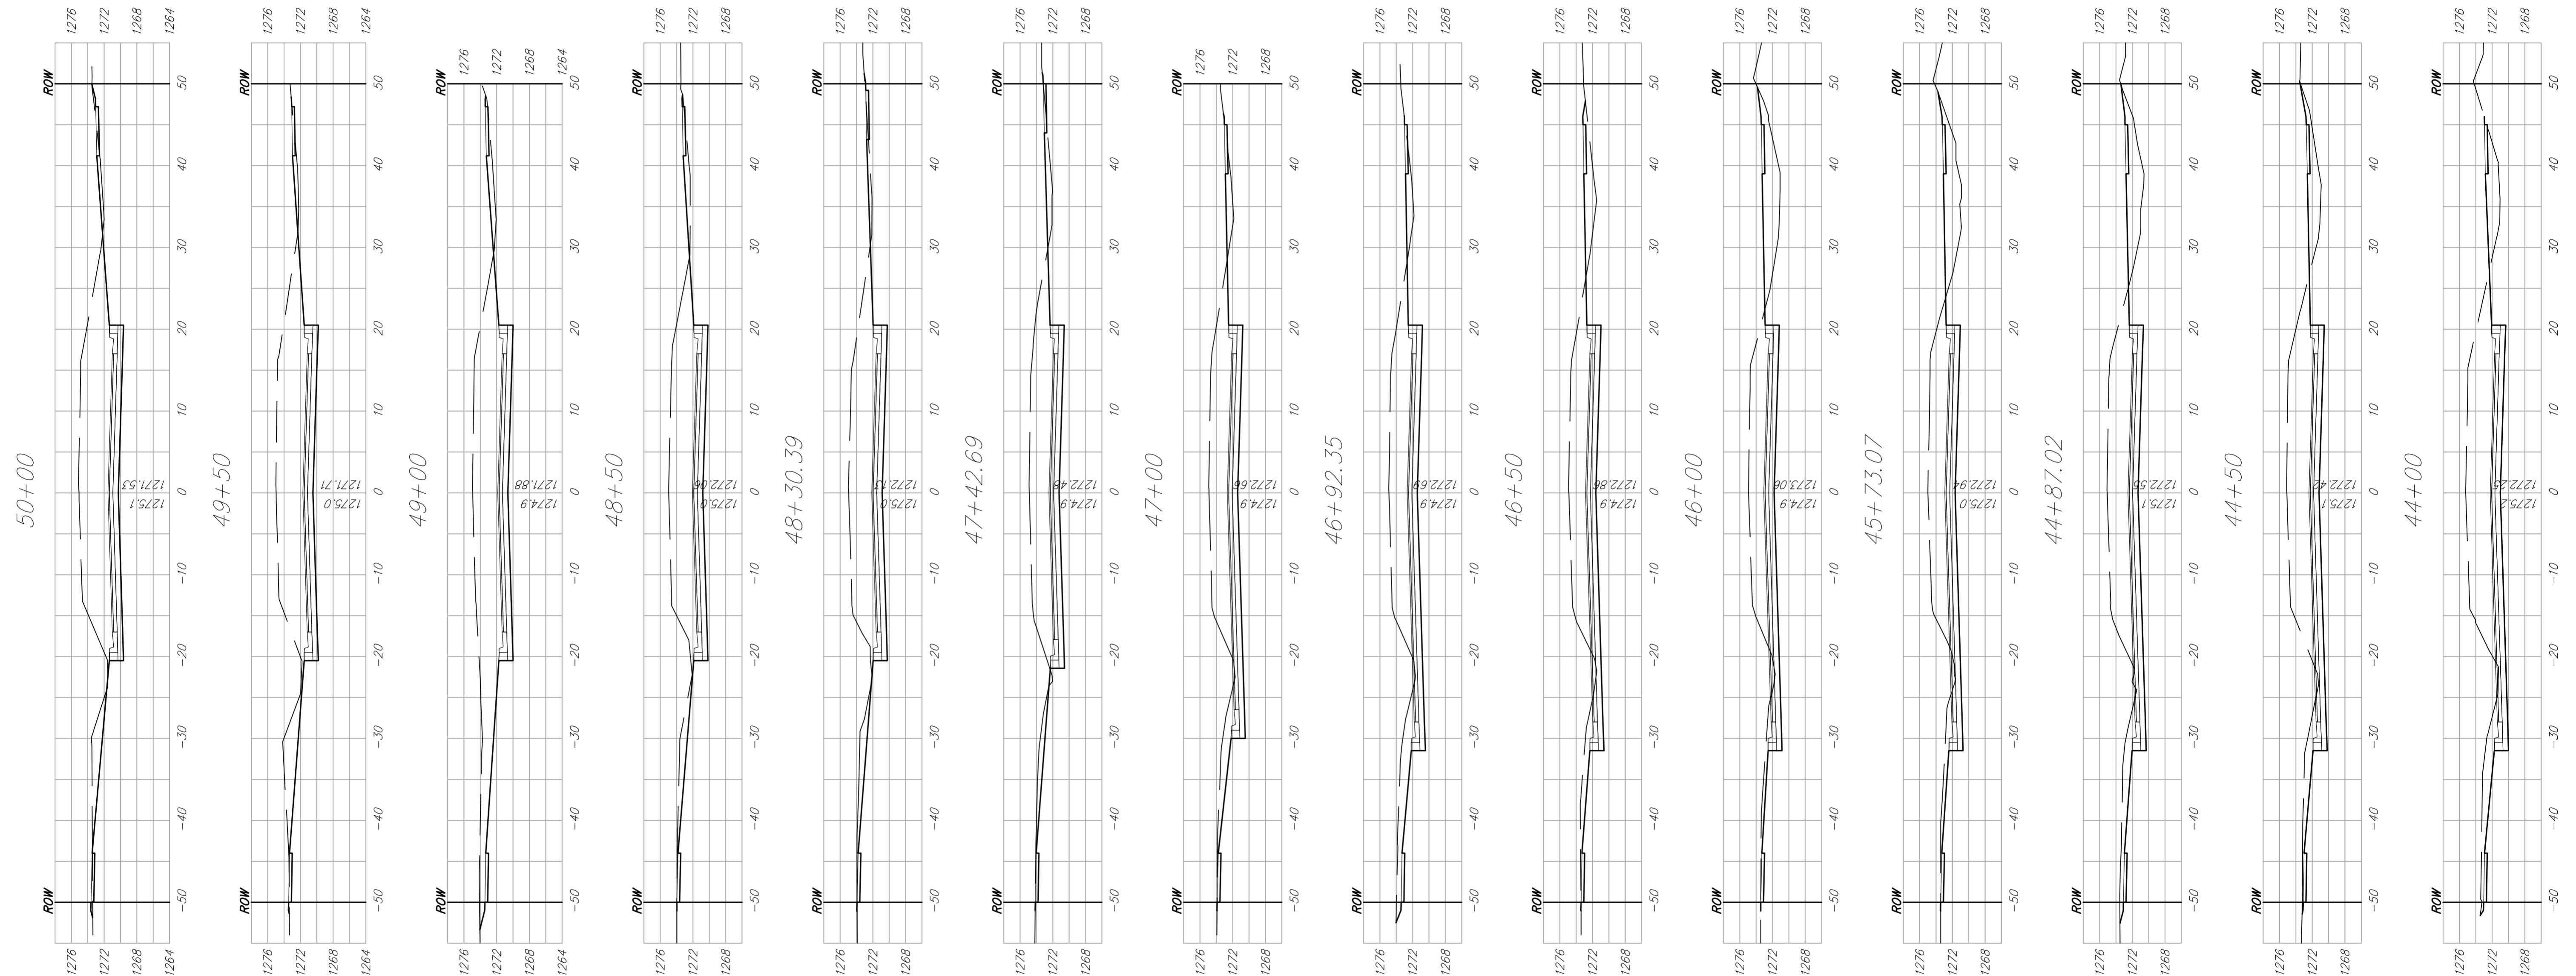

Drawing File: E:\eng\47th St South\47th Land\dwg\XSEC.dwg (XSEC 08)  
 Design: TPV  
 Drawn: TPV  
 Approved: TPV  
 Scale: 1" = 10'

Project No. 05-10-E397 CAPITAL IMPROVEMENT PROJECT  
**47TH STREET SOUTH CROSS SECTIONS**  
 47TH STREET SOUTH - MERIDIAN AVENUE TO SENECA STREET

**Baughman Company, P.A.**  
 315 Ellis St. Wichita, KS 67211 P 316-262-7271 F 316-262-0149  
 Baughman ENGINEERING | SURVEYING | PLANNING | LANDSCAPE ARCHITECTURE