


REGION NO.	STATE	PROJECT NO.	FISCAL YEAR	SHEET NO.	TOTAL SHEETS
7	KANSAS	87 N-0394-01	2010	127	129

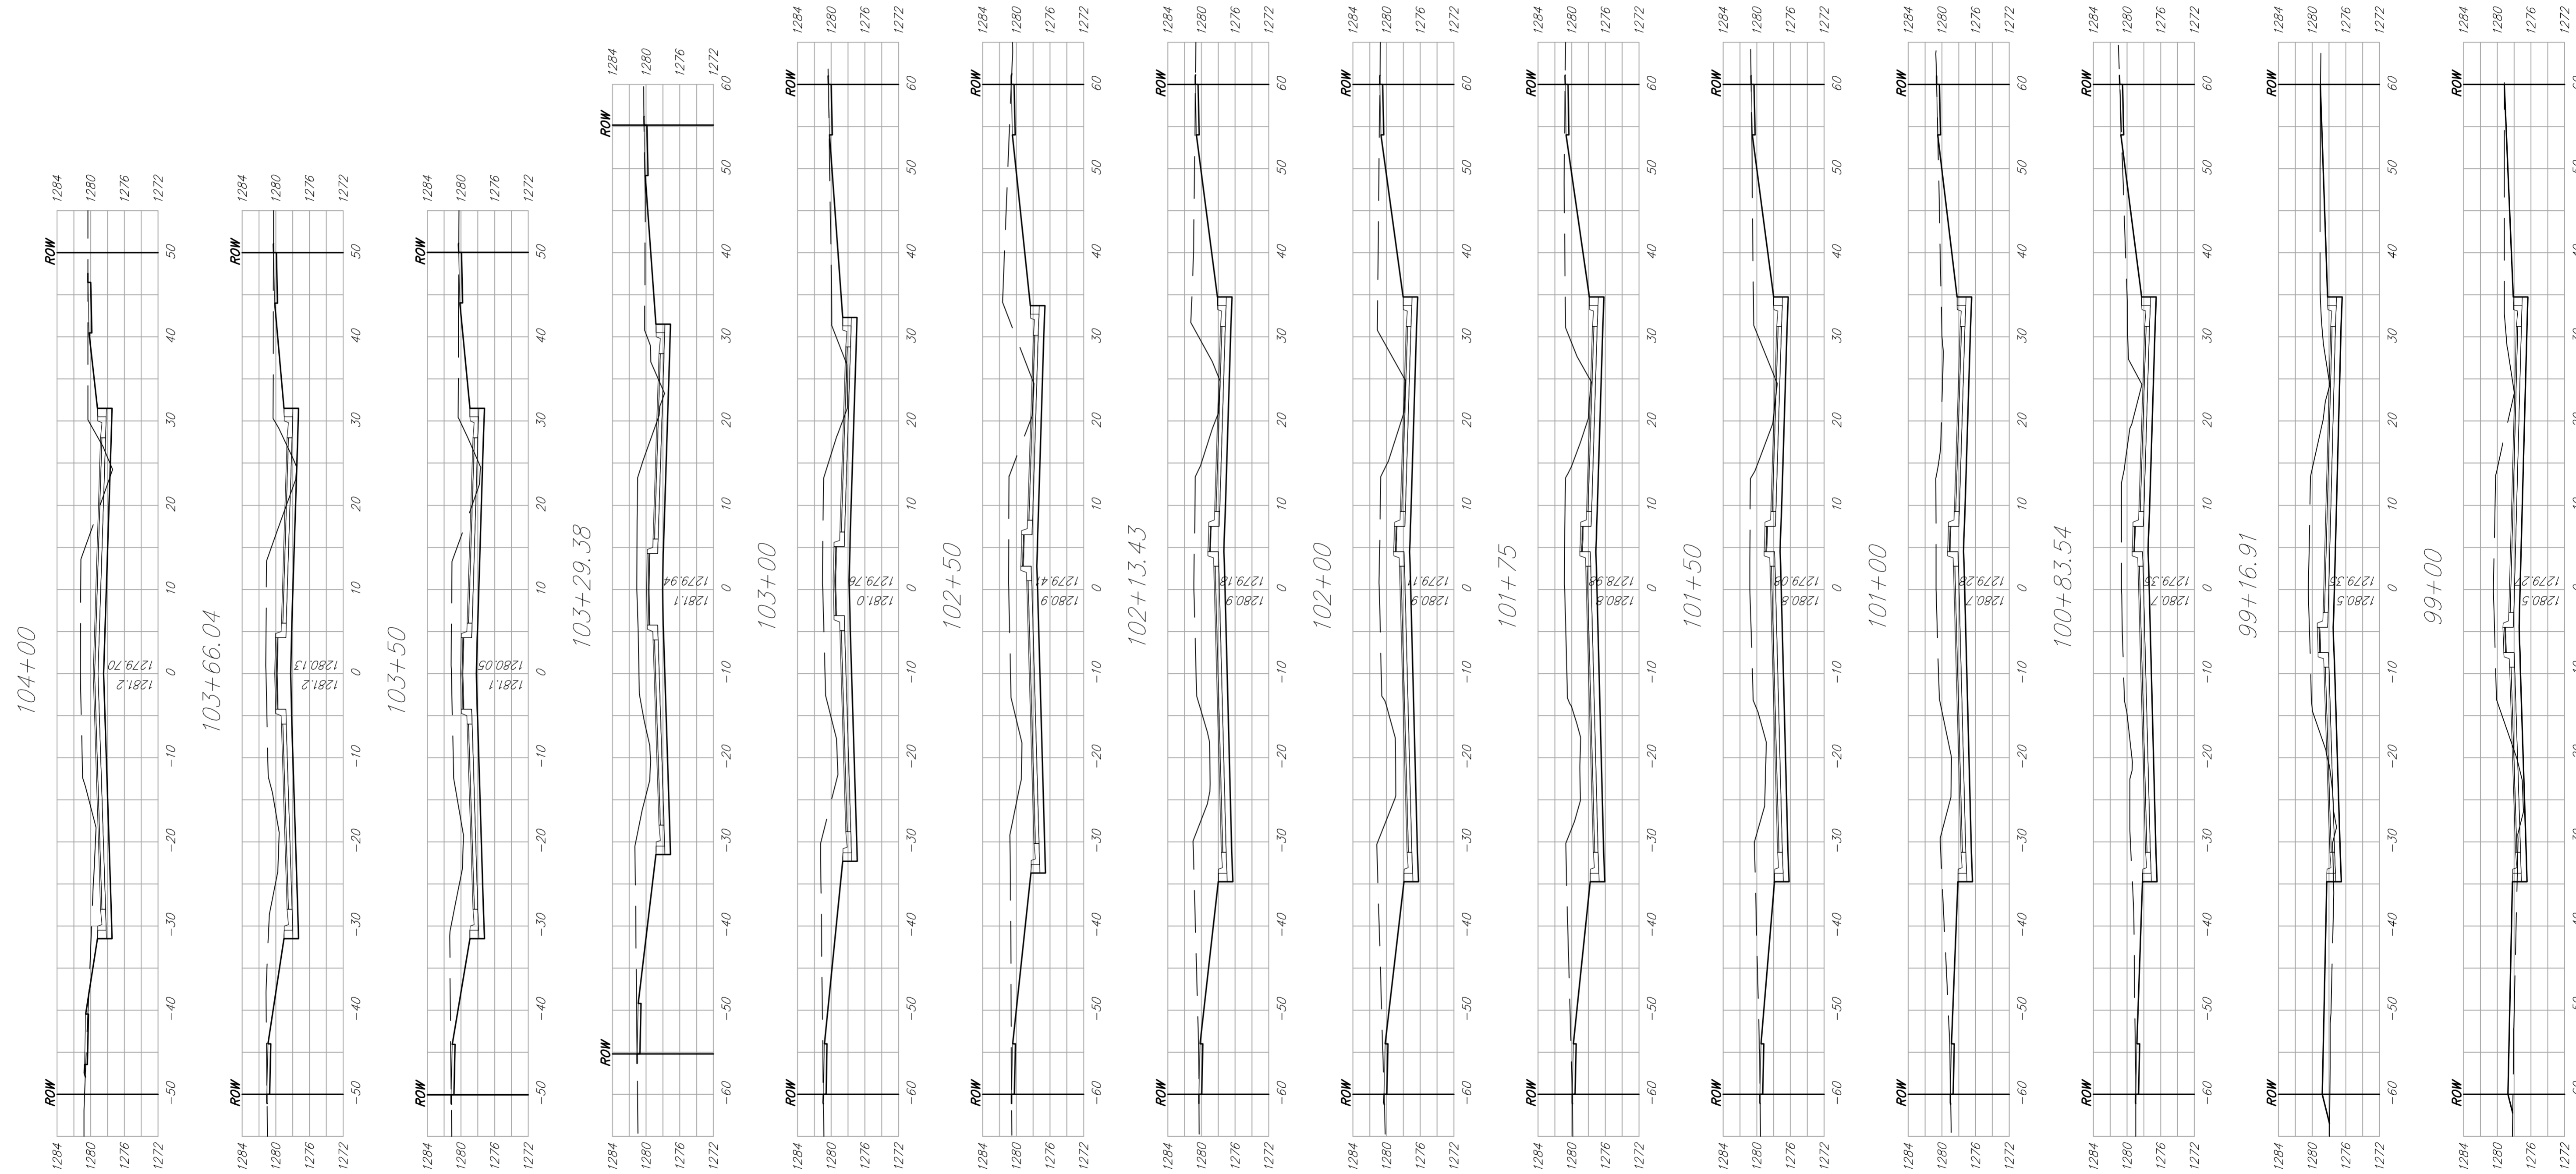

Drawing File: E:\eng\47th St South\47th Land\47th\XSEC.dwg (XSEC 12)

Design: TPV
 Drawn: TPV
 Approved: TPV
 Scale: 1" = 10'

Project No. 05-10E397 CAPITAL IMPROVEMENT PROJECT
47TH STREET SOUTH CROSS SECTIONS
 47TH STREET SOUTH - MERIDIAN AVENUE TO SENECA STREET

Baughman Company, P.A.
 315 Ellis St. Wichita, KS 67211 P 316-262-7271 F 316-262-0149
 ENGINEERING | SURVEYING | PLANNING | LANDSCAPE ARCHITECTURE

August 2010
 SHEET
127
 OF
129