




WATER DISTRIBUTION SYSTEM PLANS
AVALON PARK 3RD
PHASE 2

LINE 1
SHEET TITLE
448-90076
PROJECT NUMBER


DFL, JWC, KKL, GJA
DESIGNED DRAWN CHECKED

ISSUED
October 2010
REVISED

SHEET NO.
3 of 12

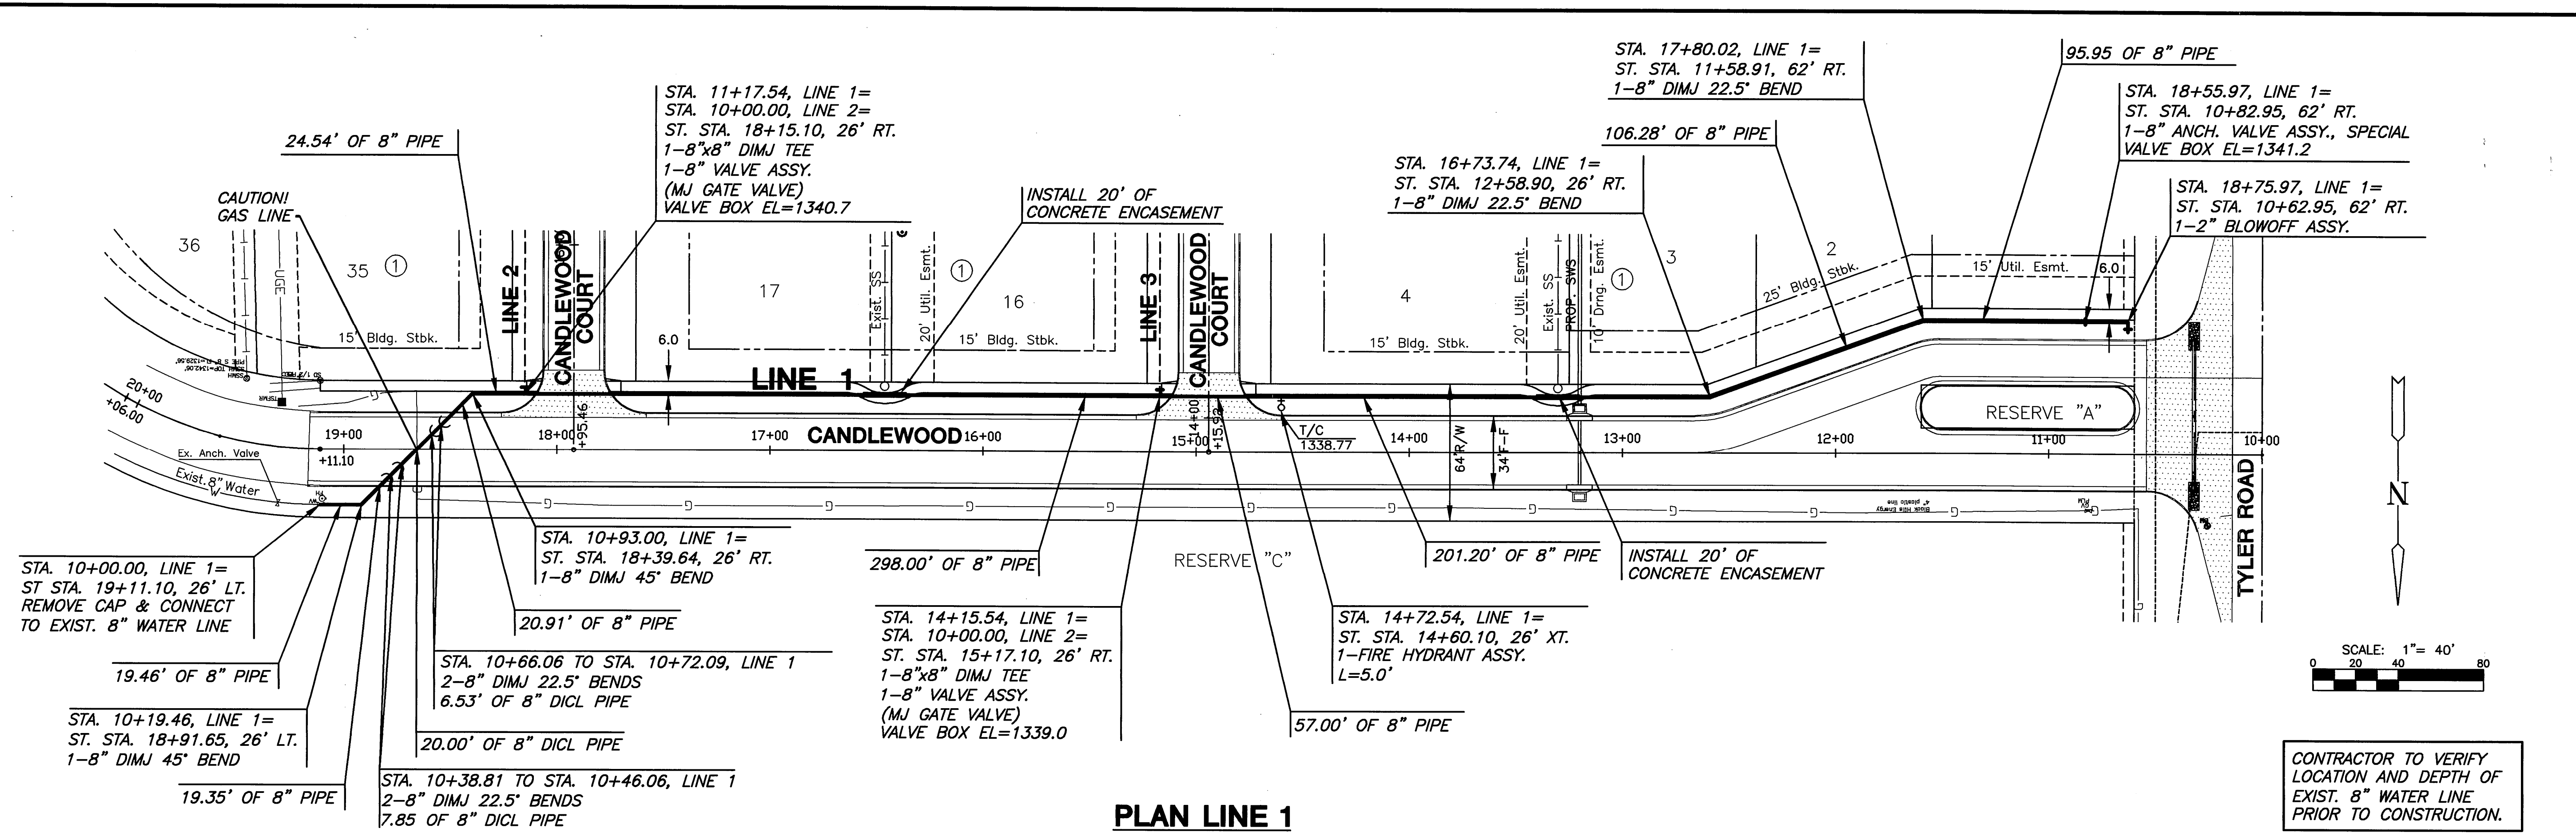


PLAN LINE 1

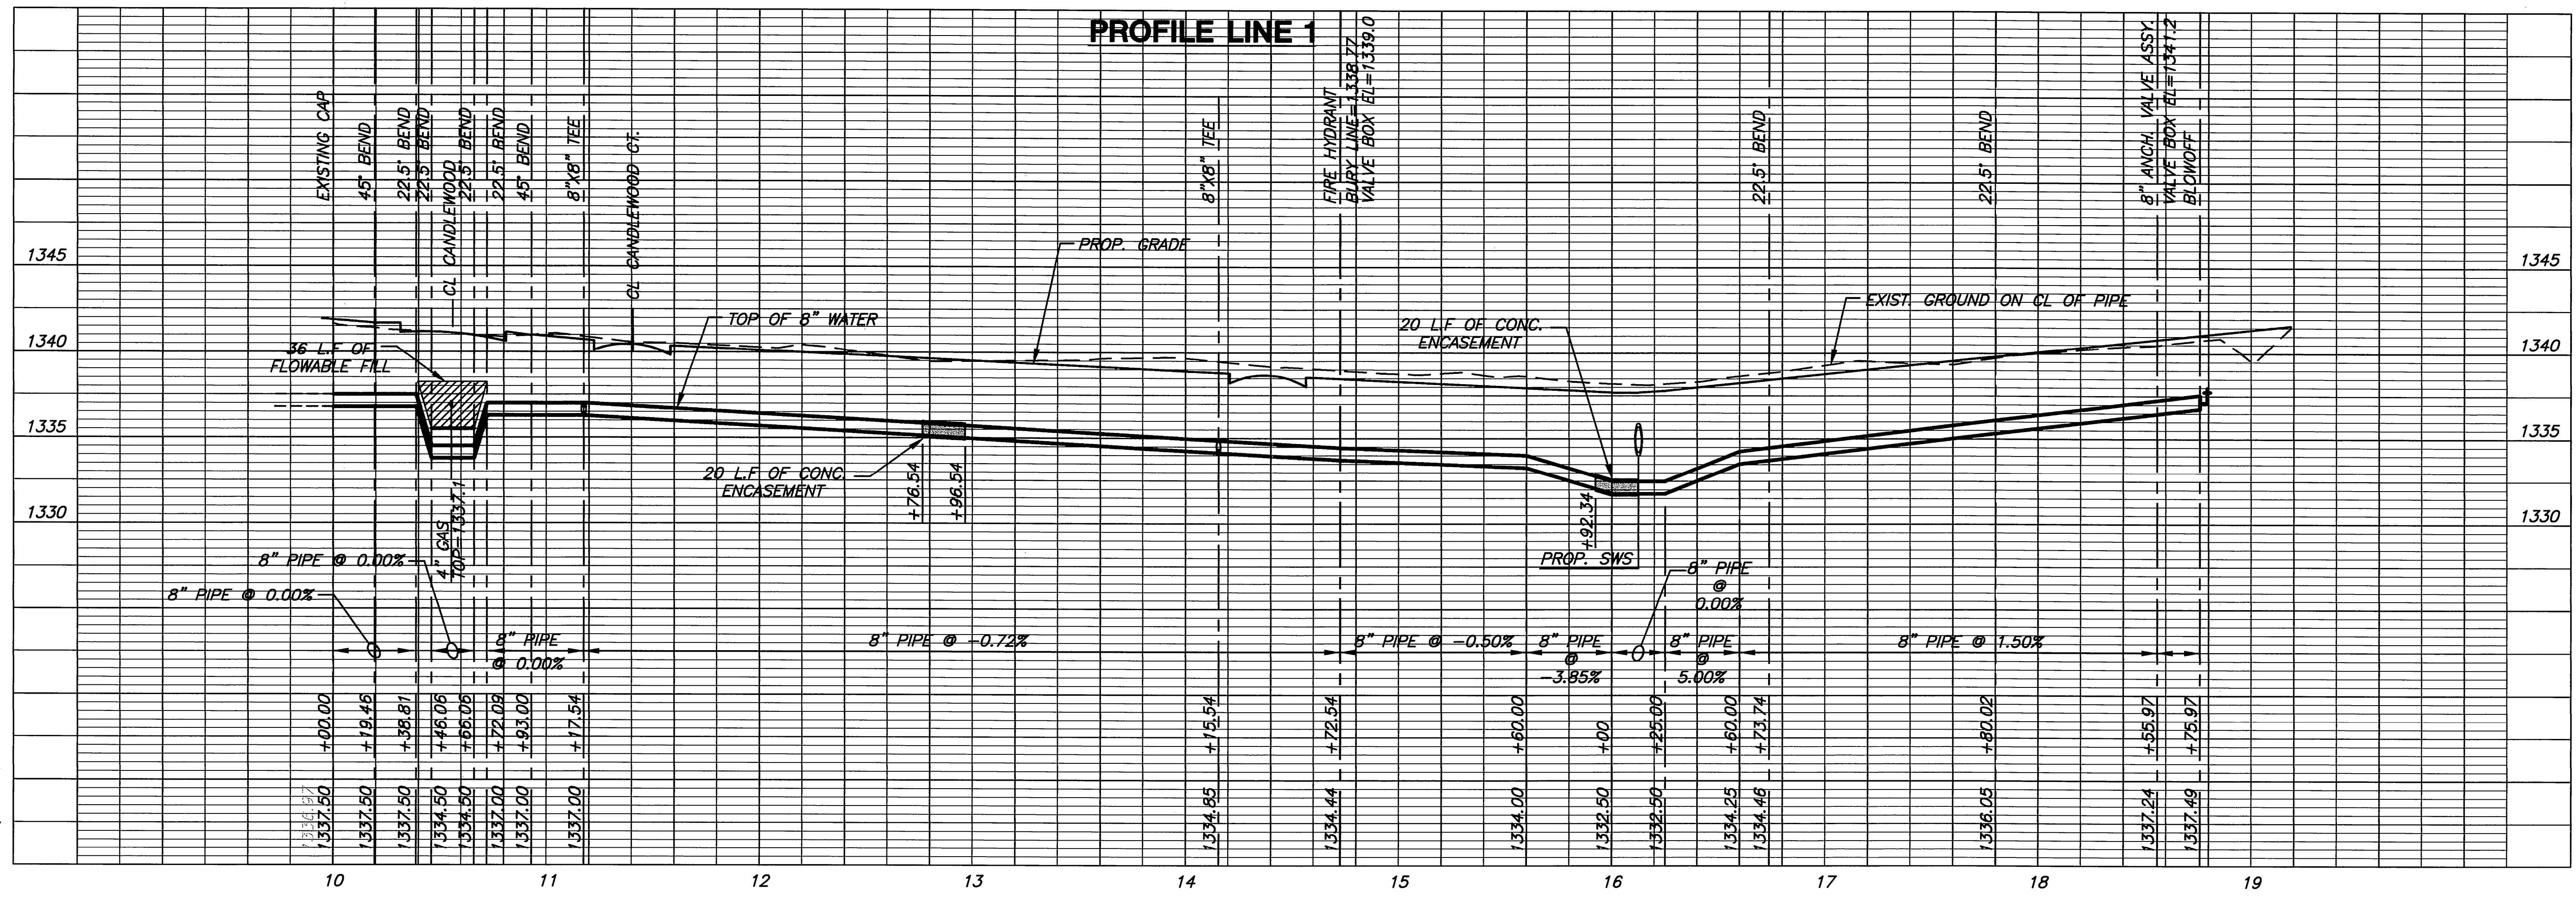

PROFILE LINE 1

CONTRACTOR TO VERIFY
LOCATION AND DEPTH OF
EXIST. 8" WATER LINE
PRIOR TO CONSTRUCTION.

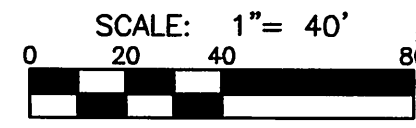

PLOTTED: Wednesday, October 13, 2010 @ 10:07AM

J:\PROJECTS_2010\10228 AVALON PARK\CADD\CIVIL\WTR\10228_C1.DWG