


BEND CHART				
NO.	8" BEND	STA.	BL. STA.	OFFSET
①	45°	13+56.00	10+33.94	23' RT.
②	45°	13+71.28	10+24.72	35.2' RT.
③	45°	14+10.58	9+85.79	40.6' RT.
④	45°	14+43.16	9+59.80	20.9' RT.
⑤	22.5°	14+65.82	9+56.69	1.5' LT.
⑥	22.5°	14+85.82	9+61.73	20.9' LT.
⑦	45°	15+05.82	9+73.79	36.8' LT.

STA. 15+51.27, LINE 3=
ST. STA. 0+18.81, 43.1' LT.
1-2" BLOWOFF ASSY.

PLAN LINE 3

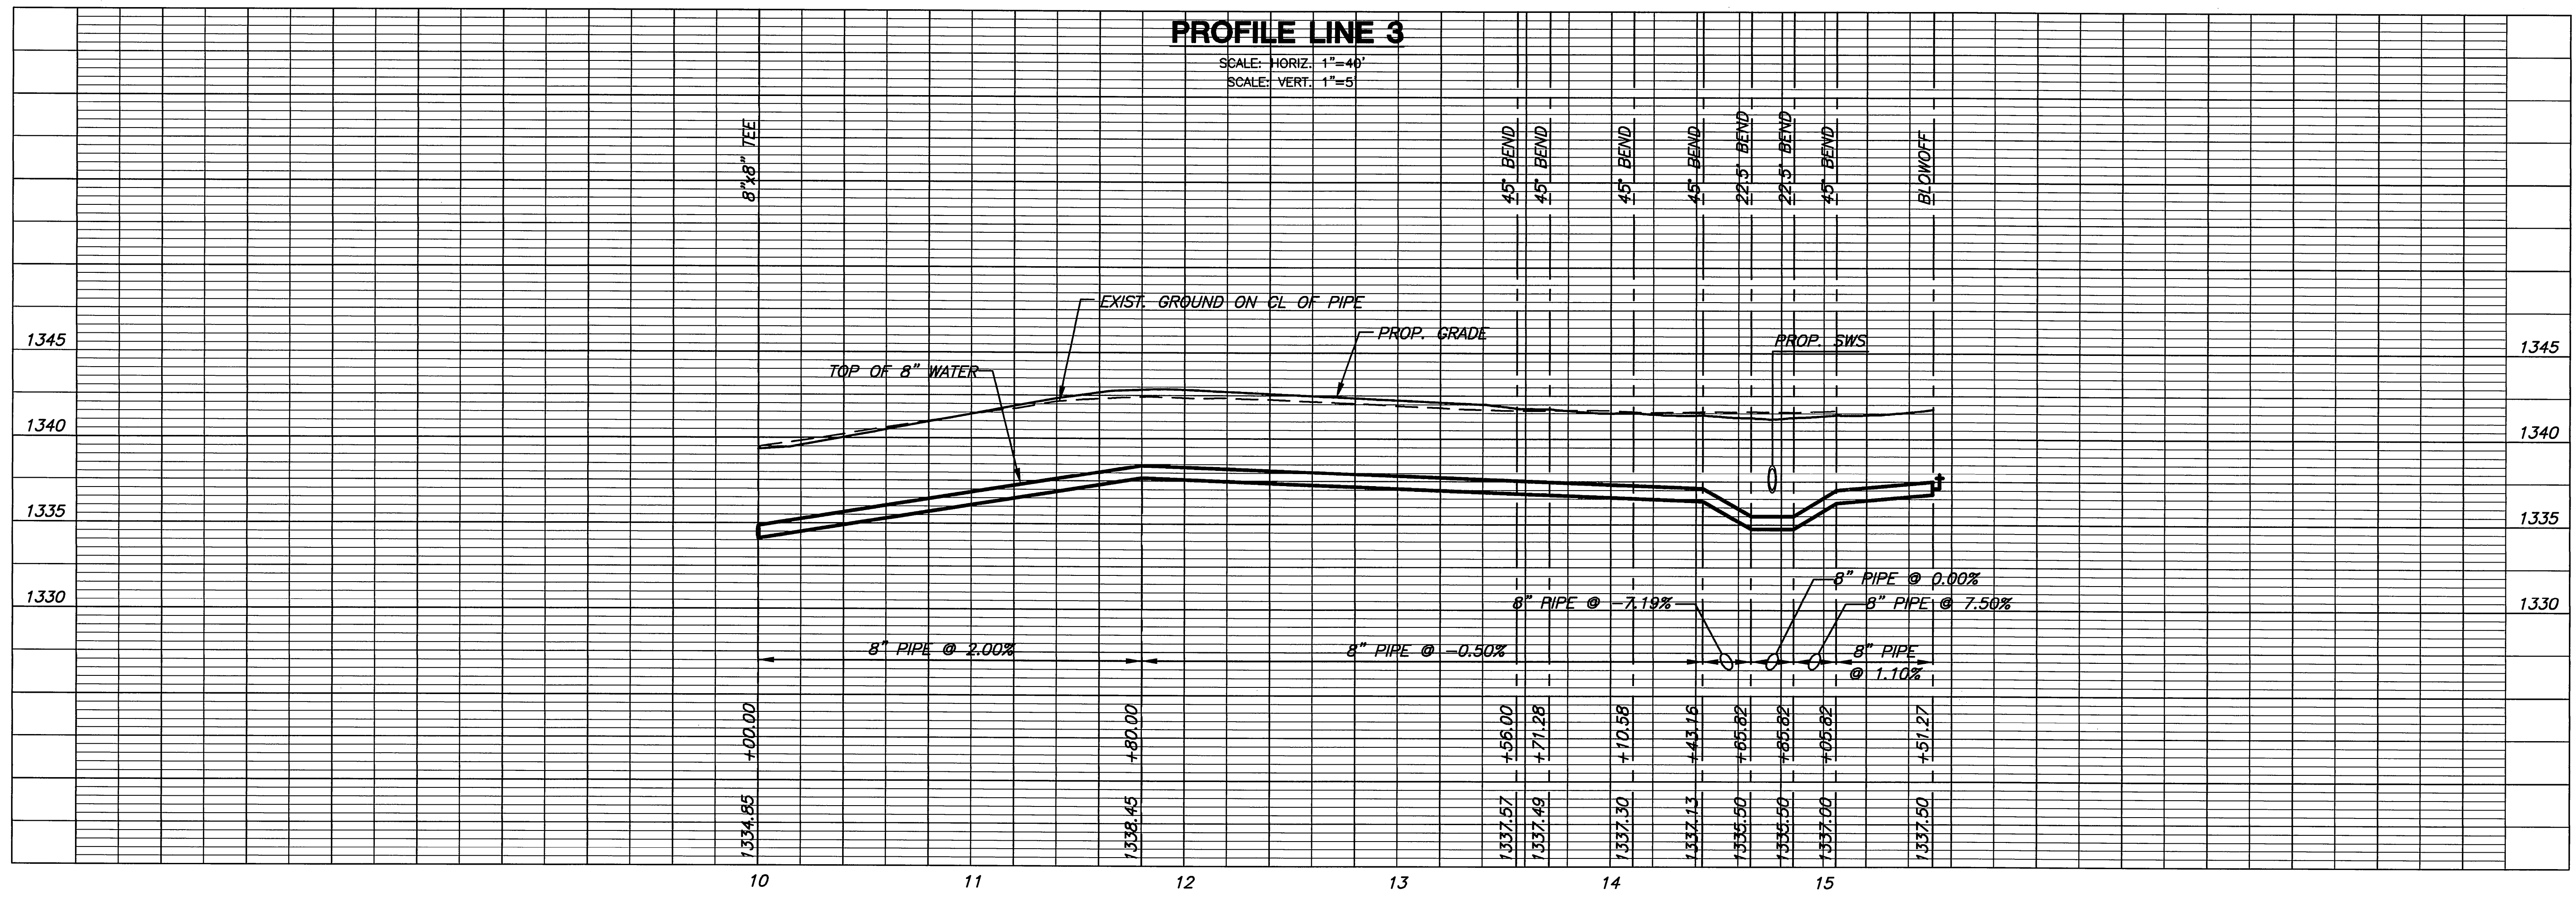

PROFILE LINE 3

SCALE: HORIZ. 1" = 40'
SCALE: VERT. 1" = 5'

WATER DISTRIBUTION SYSTEM PLANS
AVALON PARK 3RD
PHASE 2

LINE 3
SHEET TITLE
448-90076
PROJECT NUMBER

DFL, JWC/KKL, GJA
DESIGNED DRAWN CHECKED

ISSUED
October 2010
REVISED

SHEET NO.
5 of 12

PLOTTED: Wednesday, October 13, 2010 @ 08:23AM

J:\PROJECTS\2010\10228_AVALON PARK\CAO\CIVIL\WTR\10228_C3.DWG