



LATERAL 1, MAIN 6A, NW1
STONEBRIDGE ADDITION
WICHITA, KANSAS

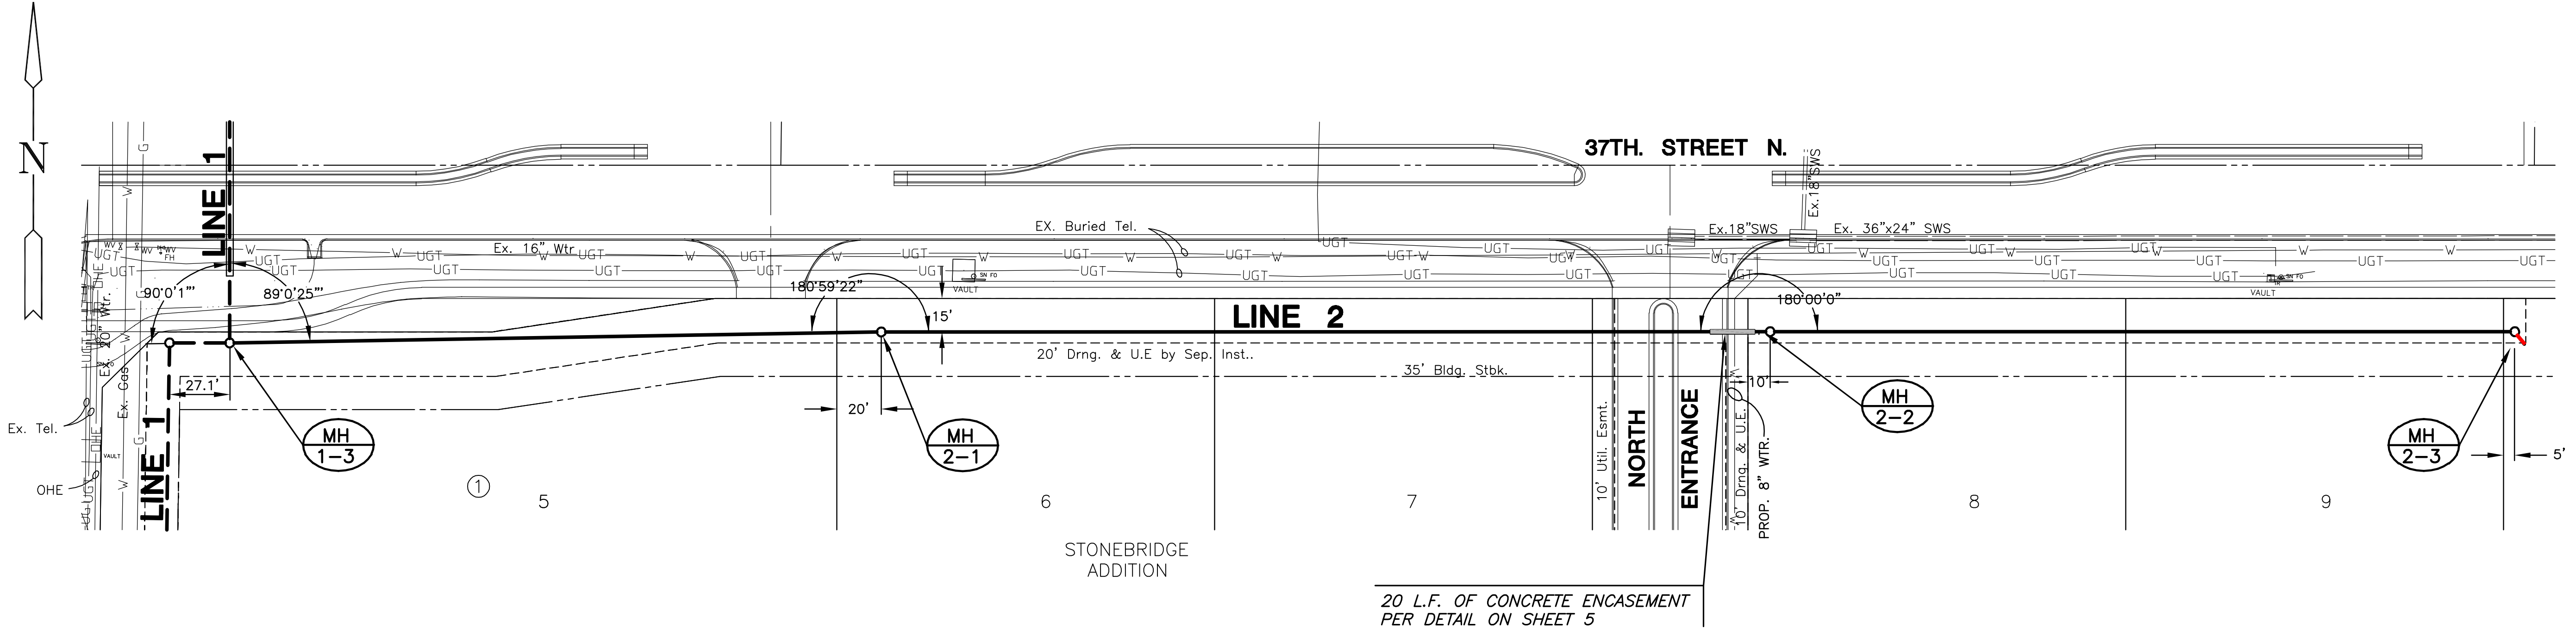

NOTE:
CONTRACTOR TO VERIFY THE DEPTH AND LOCATION OF
EXISTING UTILITIES PRIOR TO CONSTRUCTION.

PLAN LINE 2

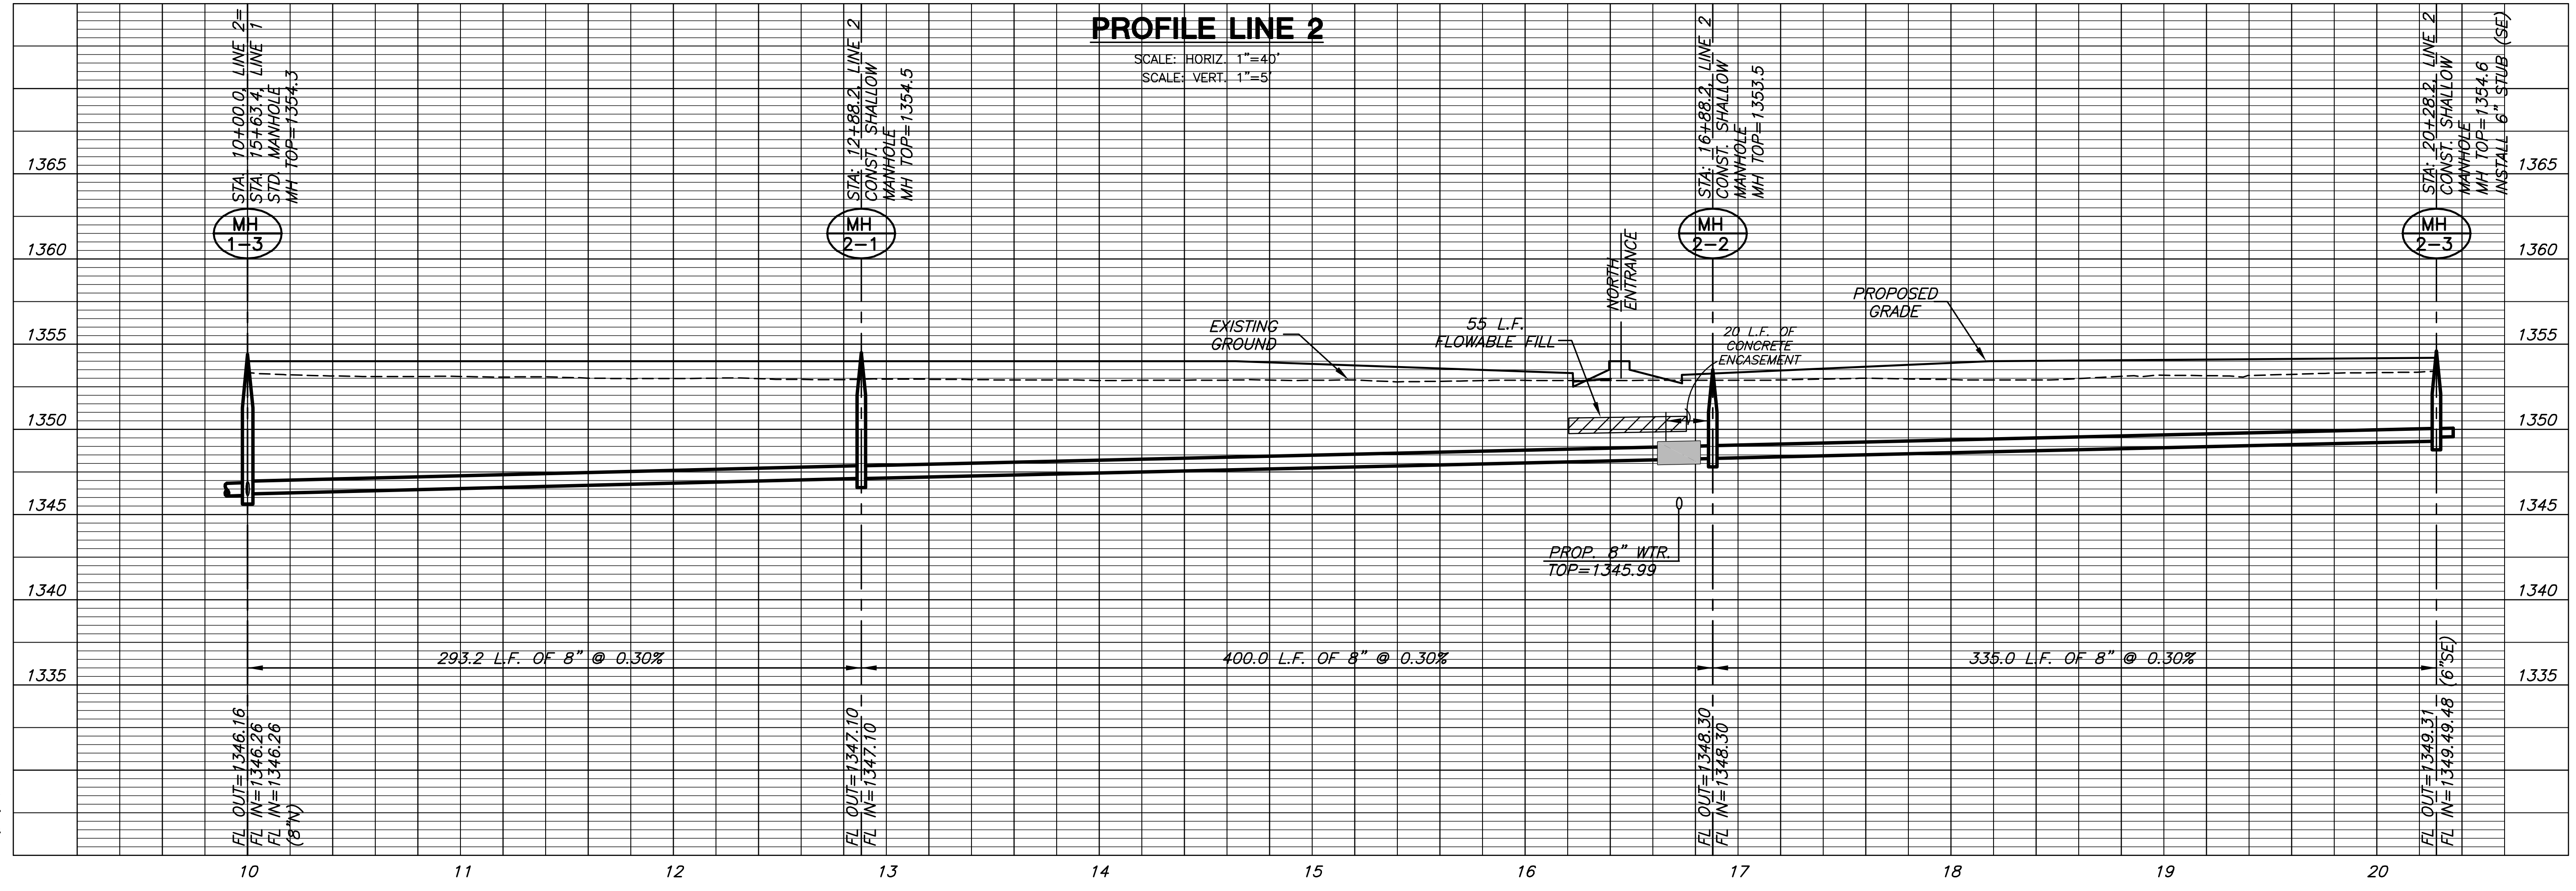

PROFILE LINE 2

SCALE: HORIZ. 1"=40'
SCALE: VERT. 1"=5'

LINE 2
SHEET TITLE
468-84571
PROJECT NUMBER

DFL
DESIGN BY
DM
DRAWN BY
GJA
CHECKED BY

ISSUED
April 2010
REVISED MAY 14, 2010
Pipe Size, Slope, Eley.

SHEET NO.
6 of 13

PLOTTED: Friday, May 21, 2010 @ 01:57PM

J:\DWG\05440\07200-JACKSON\DWG\SAW\07200_B3.DWG