


Mill and Overlay Project On 13th Street North, from Maize Road to Tyler Road

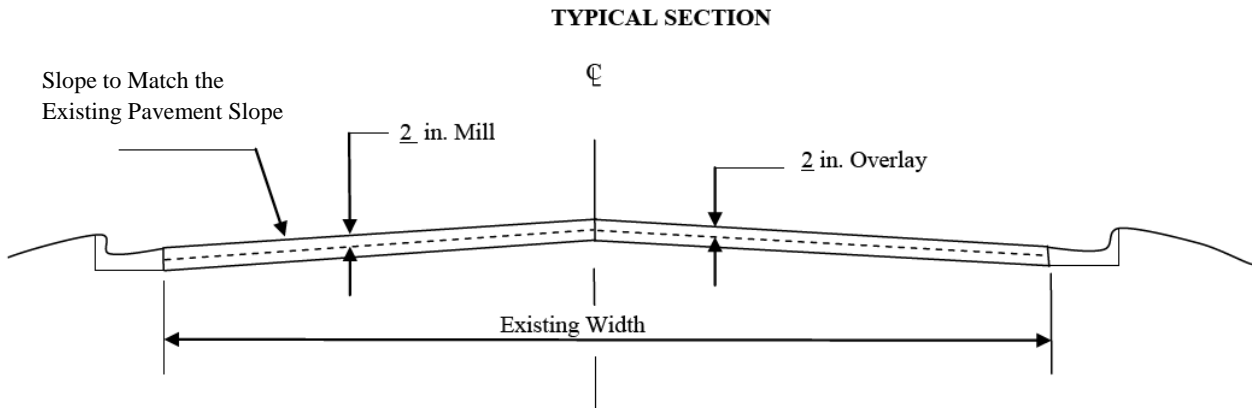

Not to Scale

- Typical slope of the newly paved surface to match existing slope or directed by the engineer.
- To allow for a reasonable transition the overlay is to be tapered approximately fifteen feet at all bituminous pavement of side streets.

ROADWAY WIDTHS

Location	mile	Approx. Width	Location	mile	Approx. Width
13 th St from Maize to Tyler	1	52 ft			