


# CURB & GUTTER DETAIL

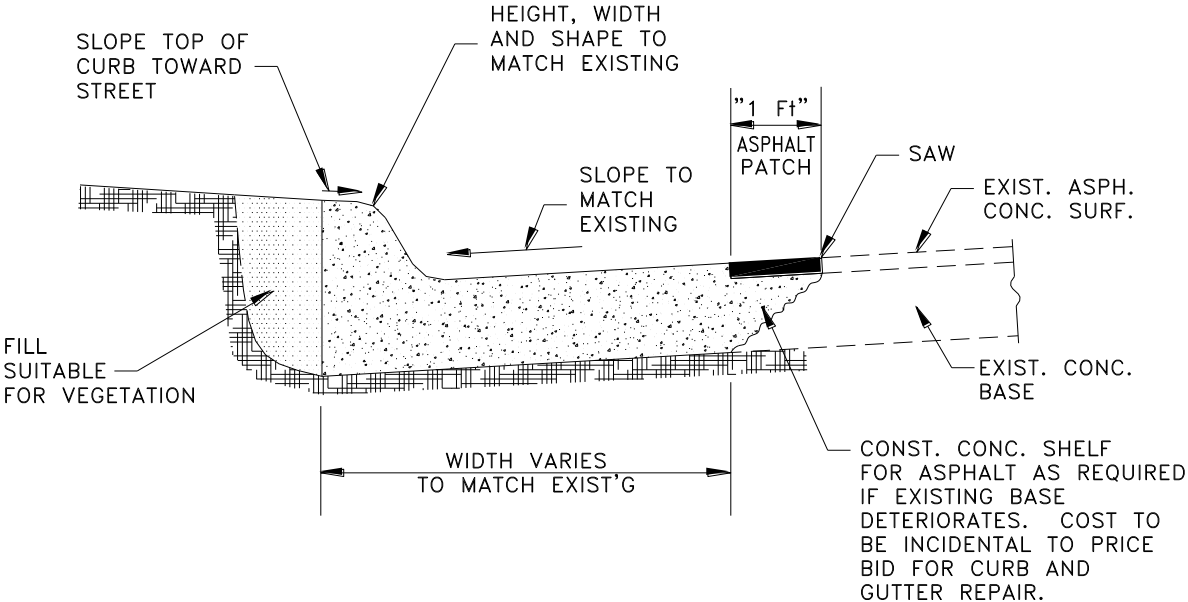

NOTE: EXPOSED SURFACES TO RECEIVE LIGHT BROOM FINISH