



I-135 R/W


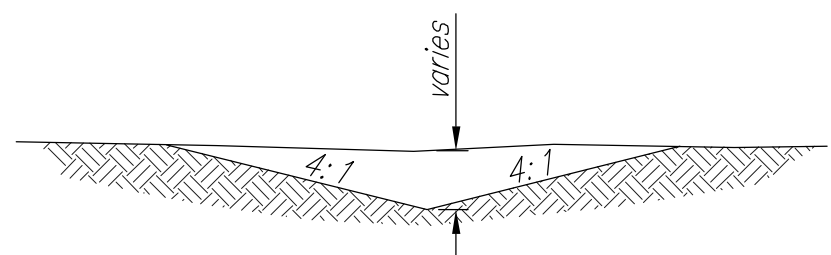


V BOTTOM DITCH DETAIL

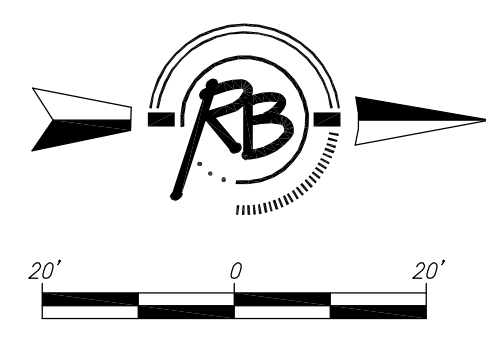

LEGEND

- PAVEMENT REMOVAL
- 5" CONCRETE PAVEMENT
- TREE REMOVAL

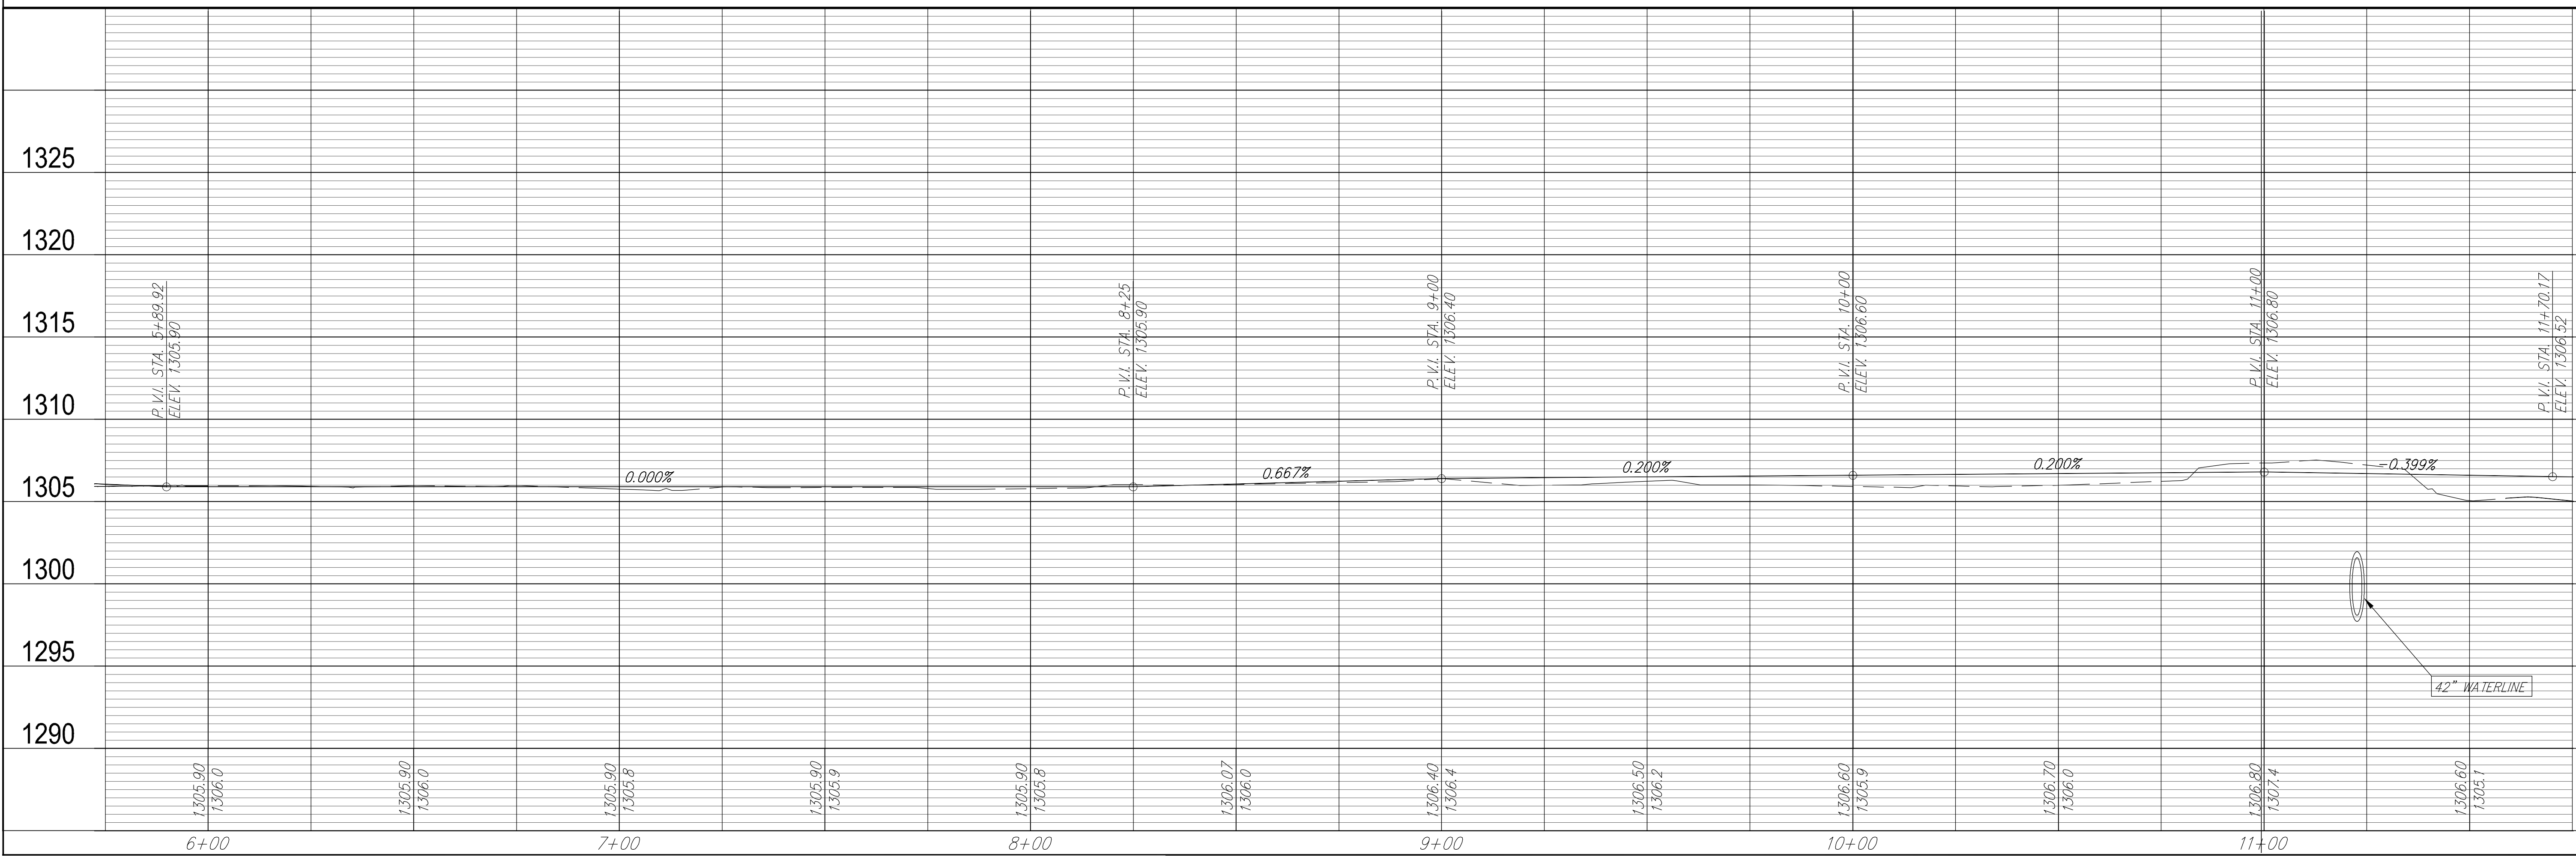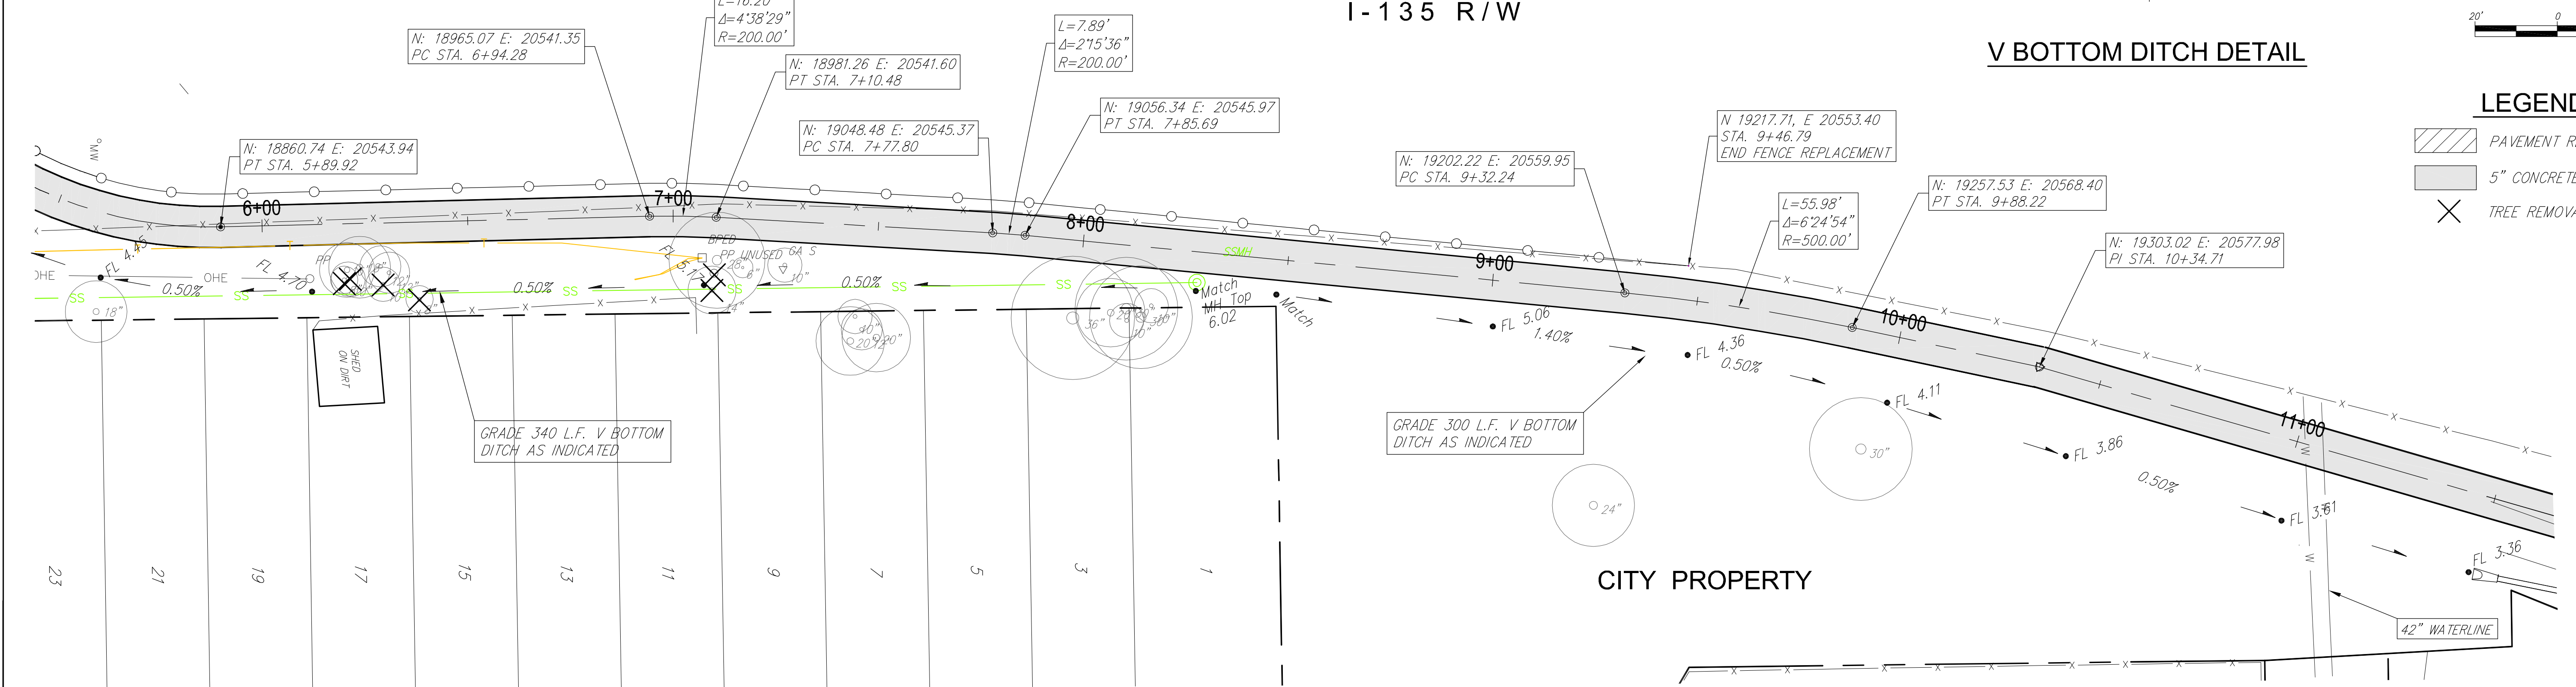

REVISIONS  
 DRAWN RA DATE  
 DESIGN TCR UTILITY  
 PROJECT NUMBER  
 DRAWING FILE  
 Engineering Base (Plan 2)

PLAN AND PROFILE  
 I-135 to K-96 BIKE PATH  
 WICHITA, KANSAS

RB JOB 33341  
 SHEET 72