

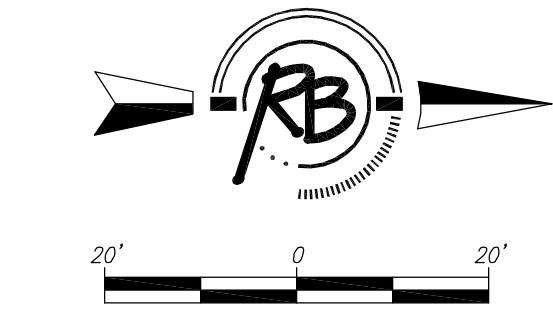


CONTINUE TYPICAL SECTION SLOPE LEFT.

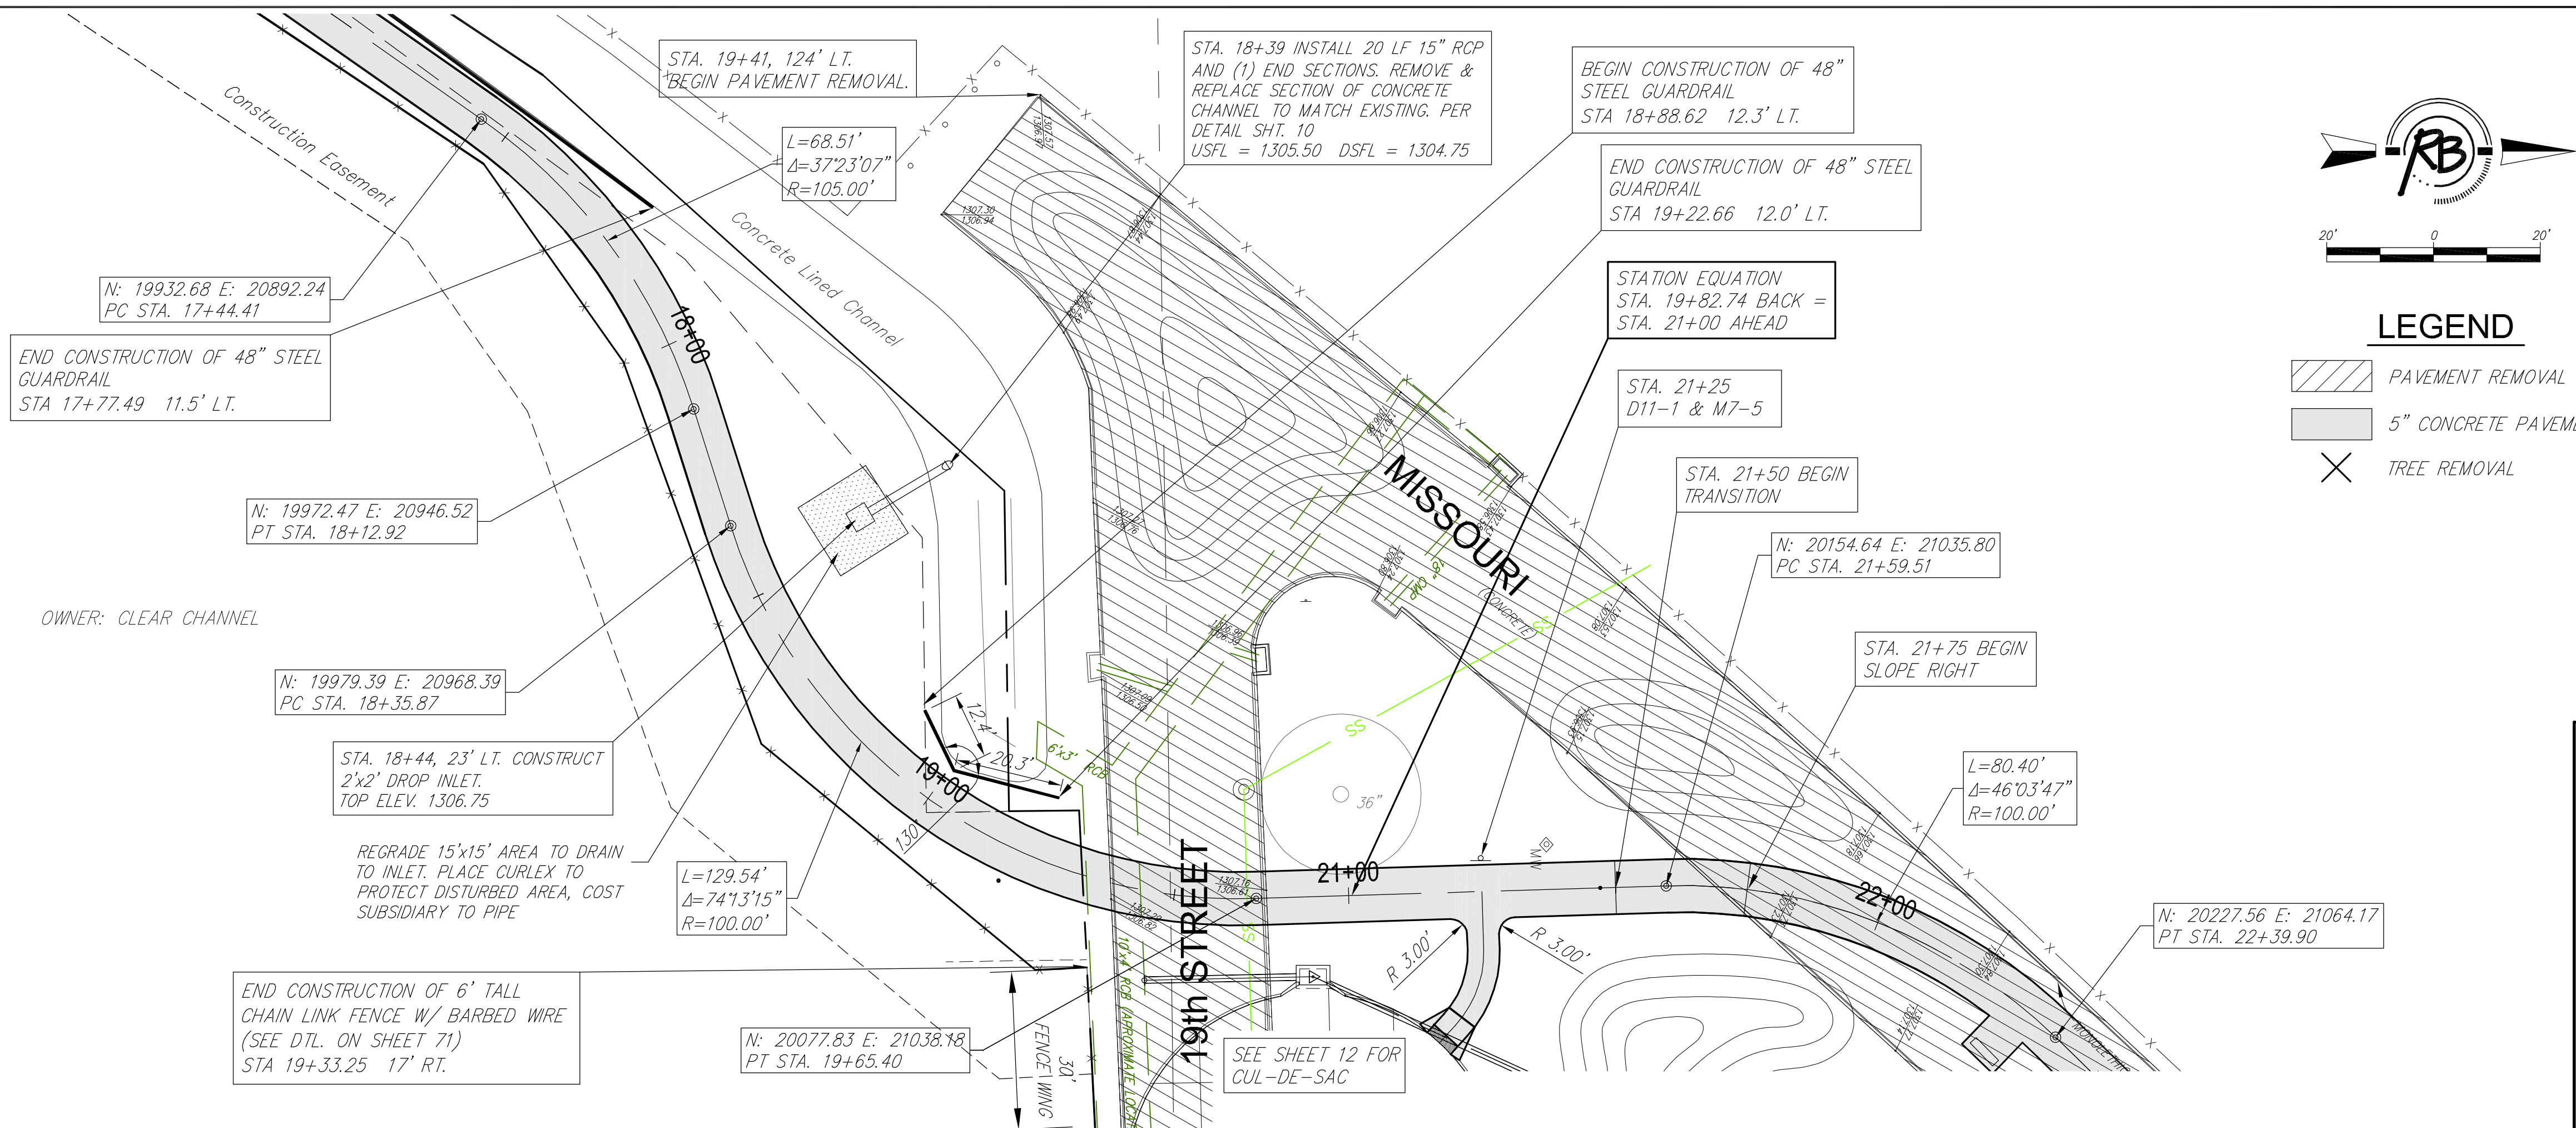

LEGEND

- PAVEMENT REMOVAL
- 5" CONCRETE PAVEMENT
- TREE REMOVAL

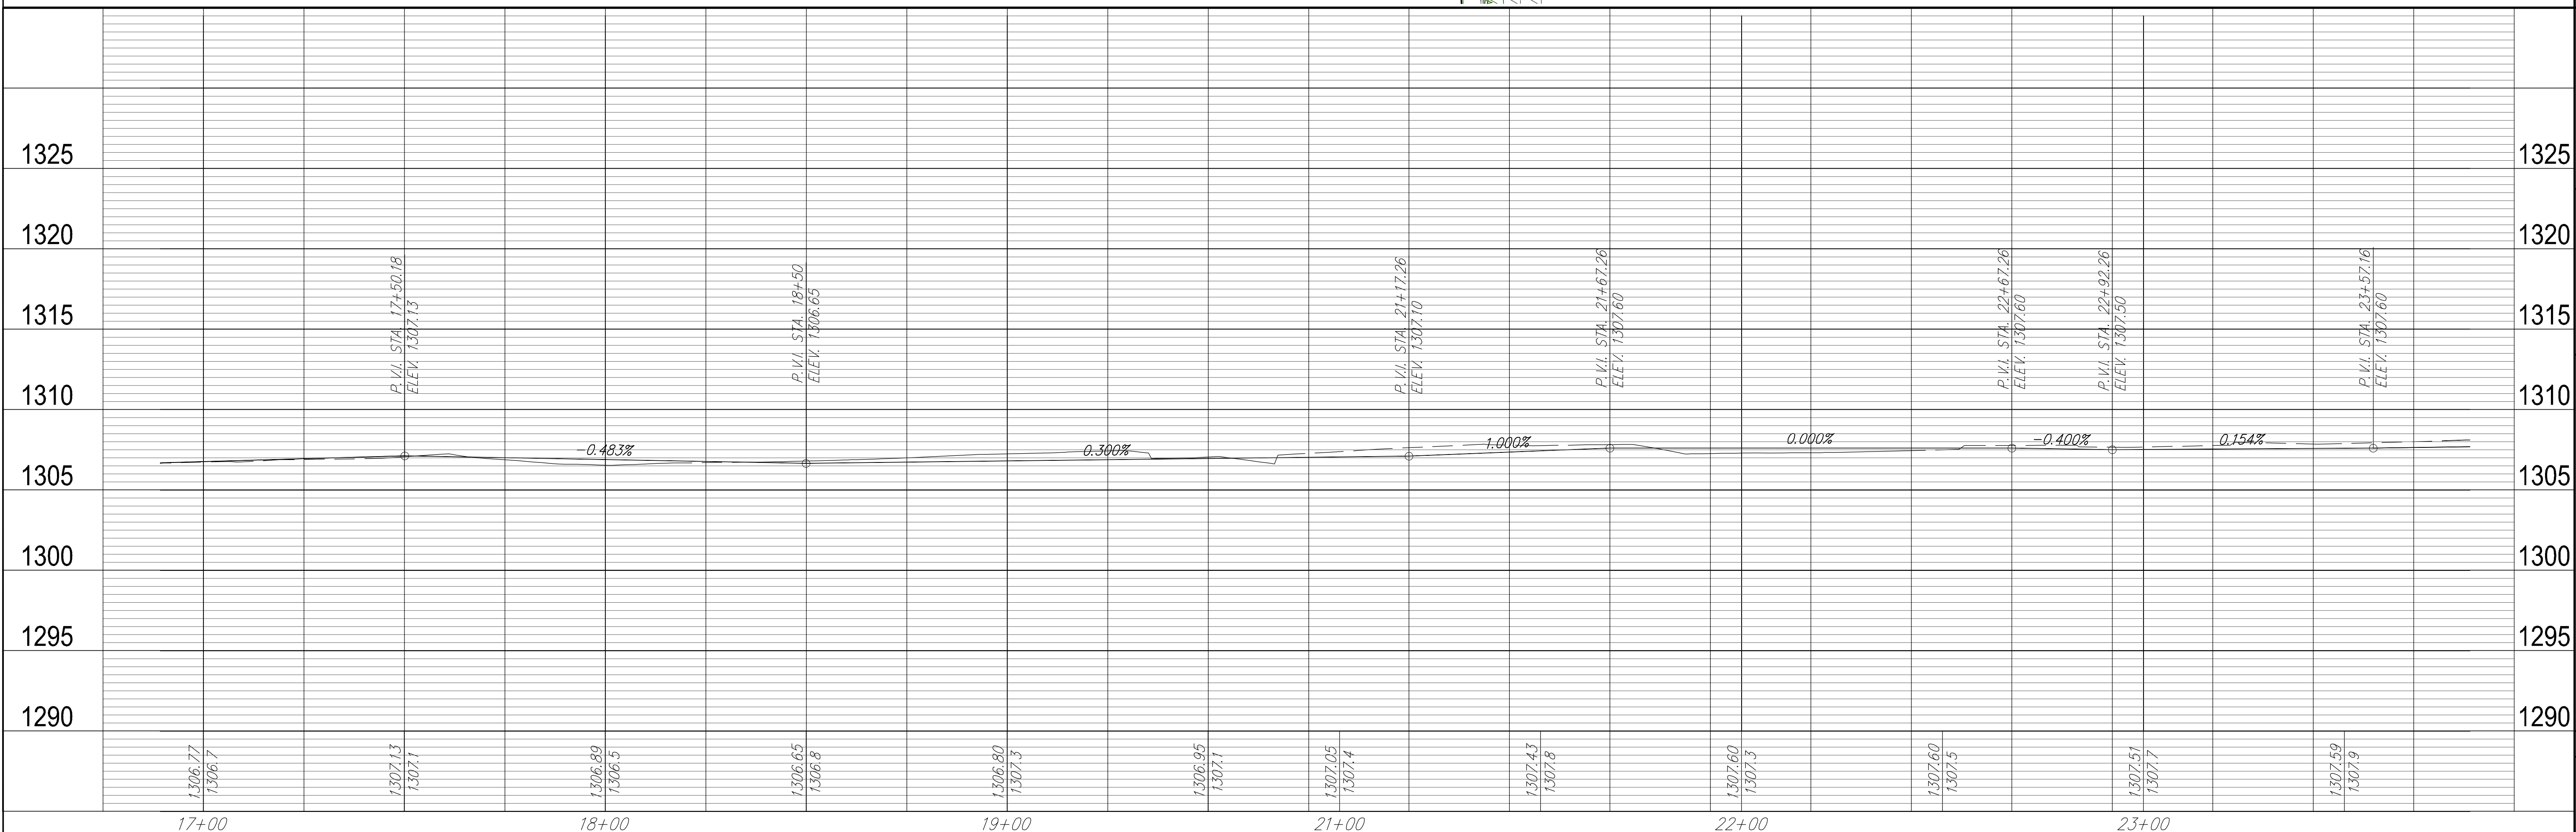

Engineering & Planning
 Ruggles & Bohm, P.A.
 1111 W. 24th St., Suite 200
 Wichita, Kansas 67203
 www.rugglesandbohm.com
 Phone: 316.264.4001
 Fax: 316.264.4002

PROJECT NUMBER: ...
 DRAWING FILE: Engineering Base (Plan 4)

PLAN AND PROFILE
I-135 to K-96 BIKE PATH
WICHITA, KANSAS

REVISION	DATE	BY	CHKD

RB JOB 33341
 SHEET 11 OF 72