



CONTINUE TYPICAL SECTION  
SLOPE RIGHT

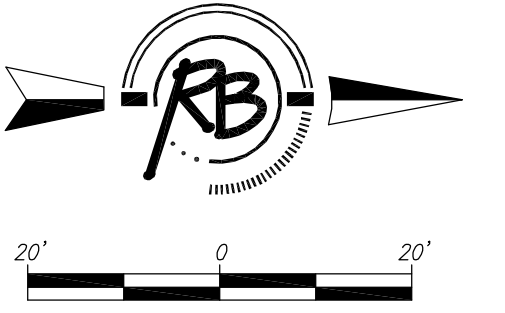


WILBERS ADDITION

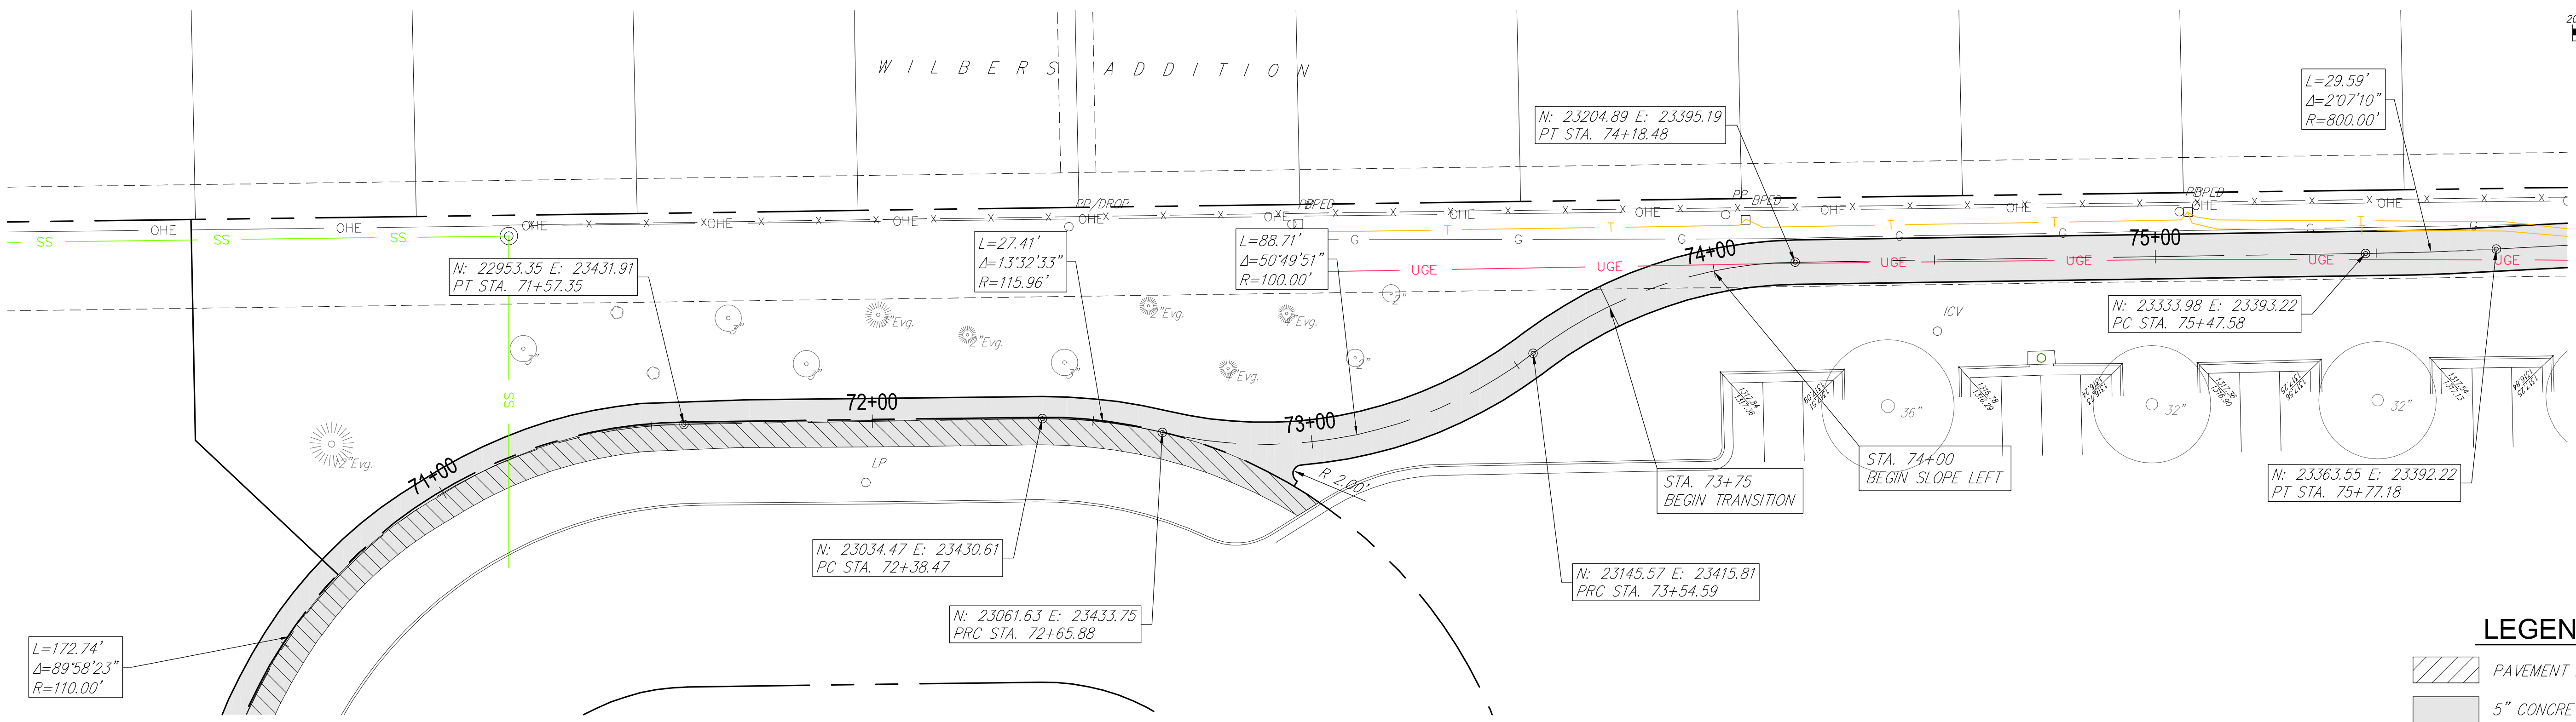

**LEGEND**

- PAVEMENT REMOVAL
- 5" CONCRETE PAVEMENT
- TREE REMOVAL

Ringler & Bohm, P.A.  
 Engineering, Surveying, Land Planning  
 1015 W. 10th St., Suite 200  
 Wichita, Kansas 67202  
 www.ringlerandbohm.com

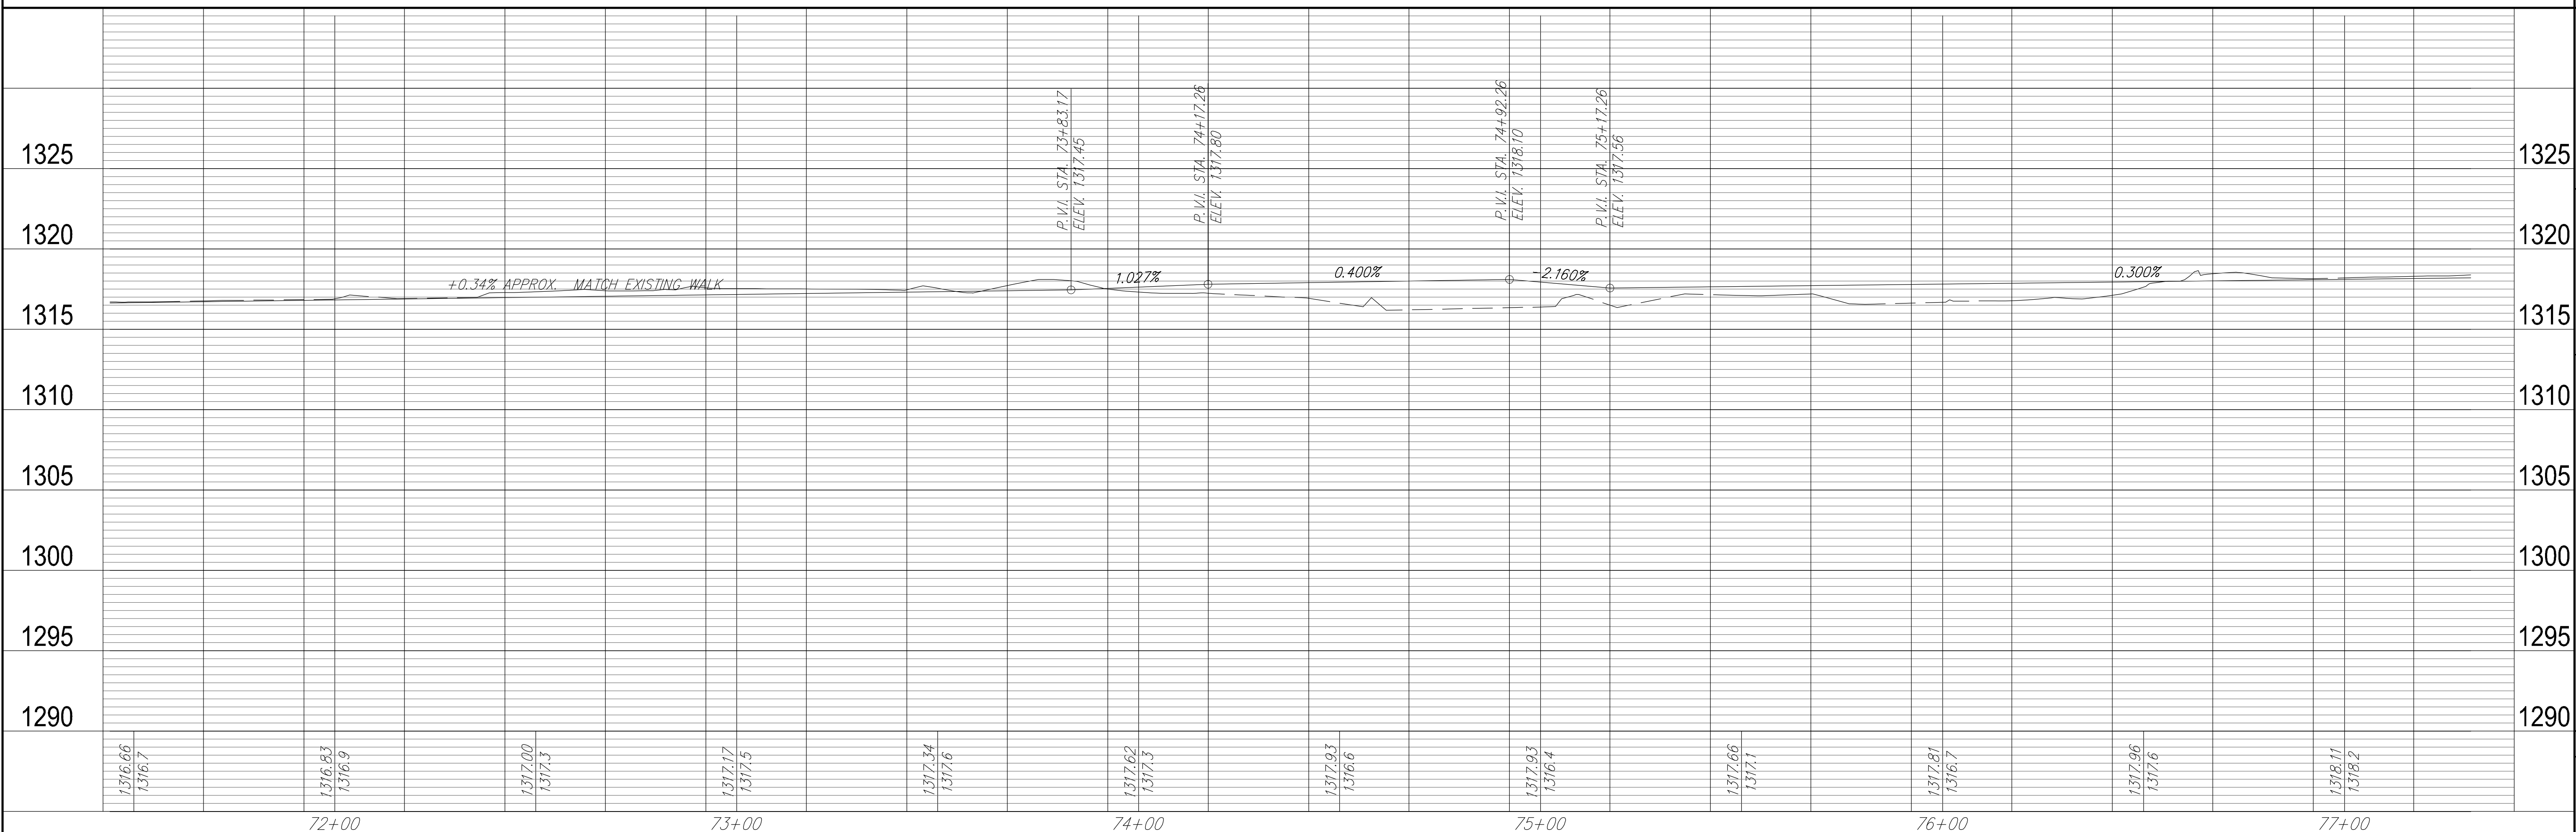

REVIEW	DATE
RA	DATE
TCR	UTILITY
PROJECT NUMBER	DRAWING FILE
Engineering Base {Plan 14}	
<b>PLAN AND PROFILE</b>	
<b>I-135 to K-96 BIKE PATH</b>	
<b>WICHITA, KANSAS</b>	
RB JOB	53341
SHEET	22
OF	72