



CONTINUE TYPICAL SECTION
SLOPE RIGHT

STA. 113+20 INSTALL 16 LF
15" RCP AND (2) END SECTIONS.
DSFL = 1318.95 USFL = 1319.07
PLACE 6 S.Y. LIGHT STONE RIP RAP



LEGEND

-  PAVEMENT REMOVAL
-  5" CONCRETE PAVEMENT
-  TREE REMOVAL

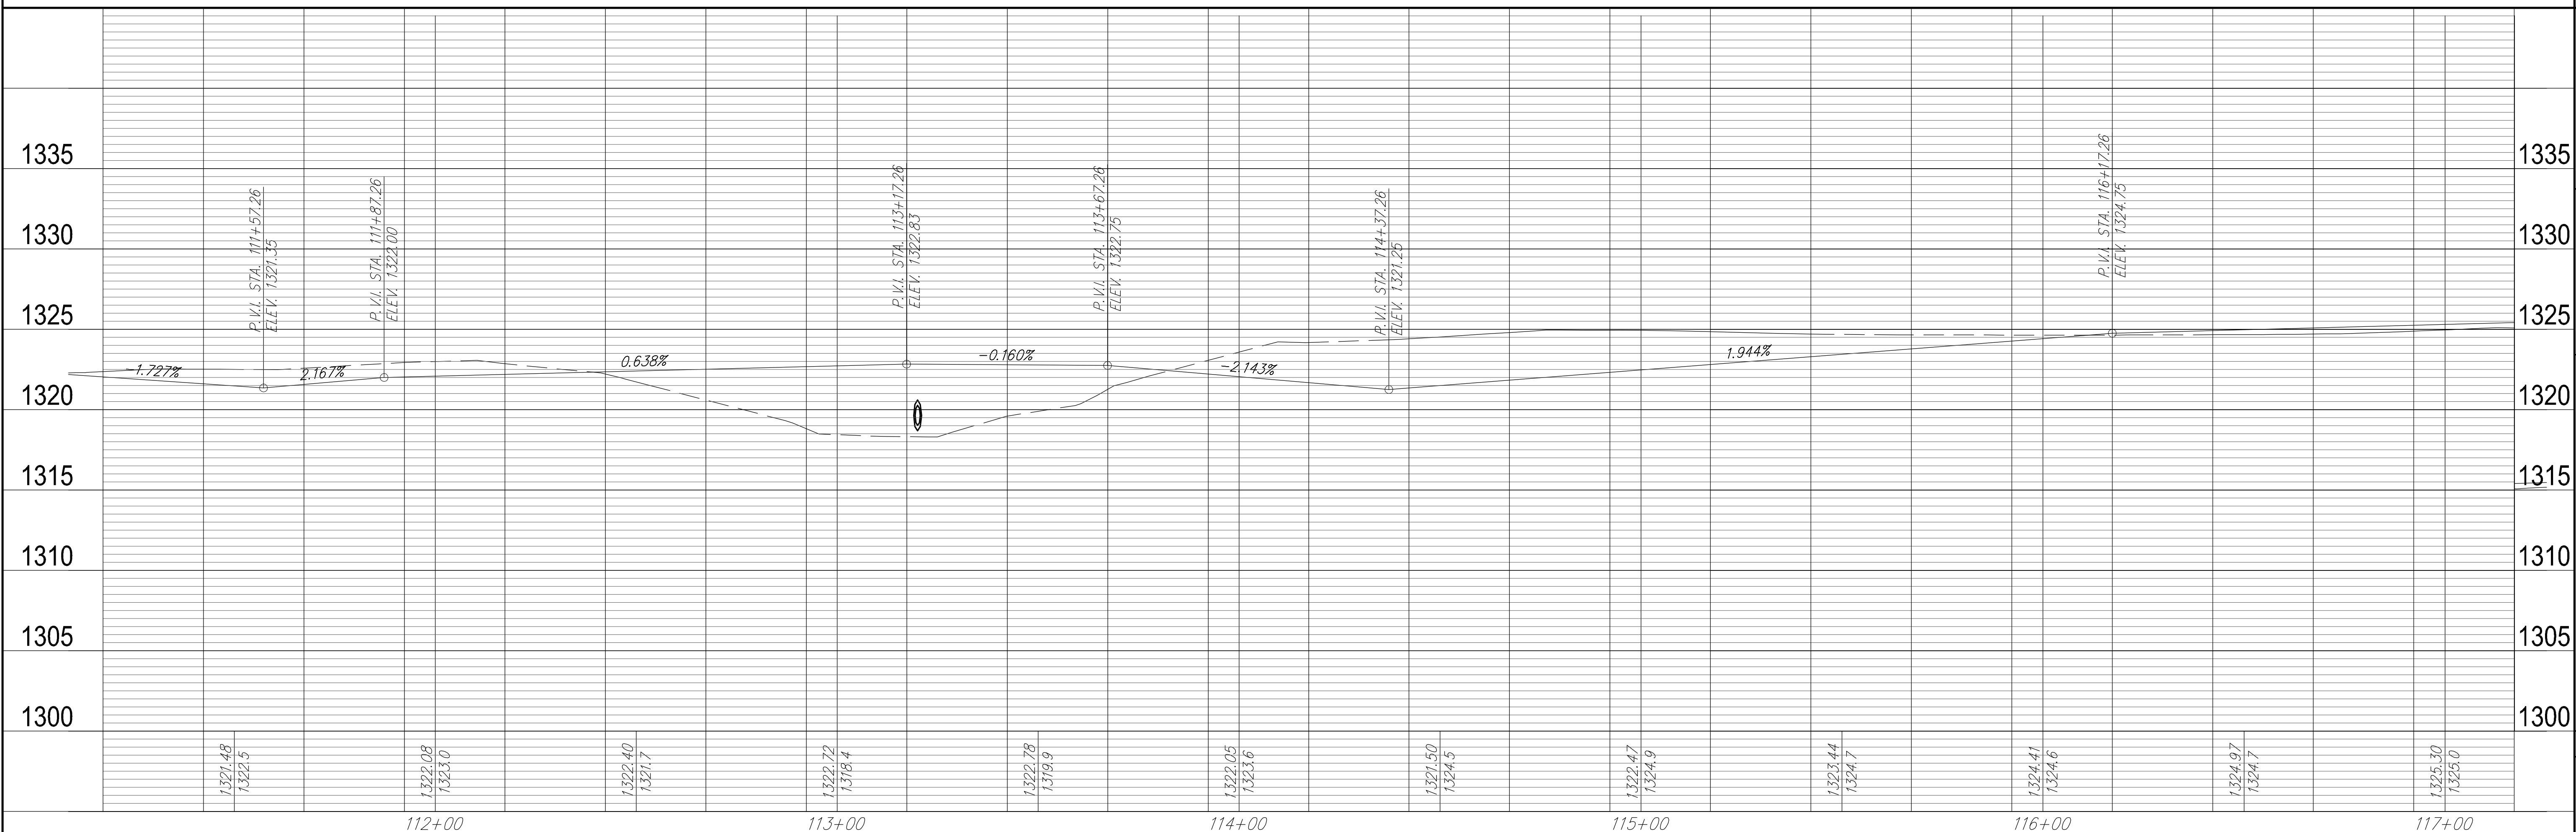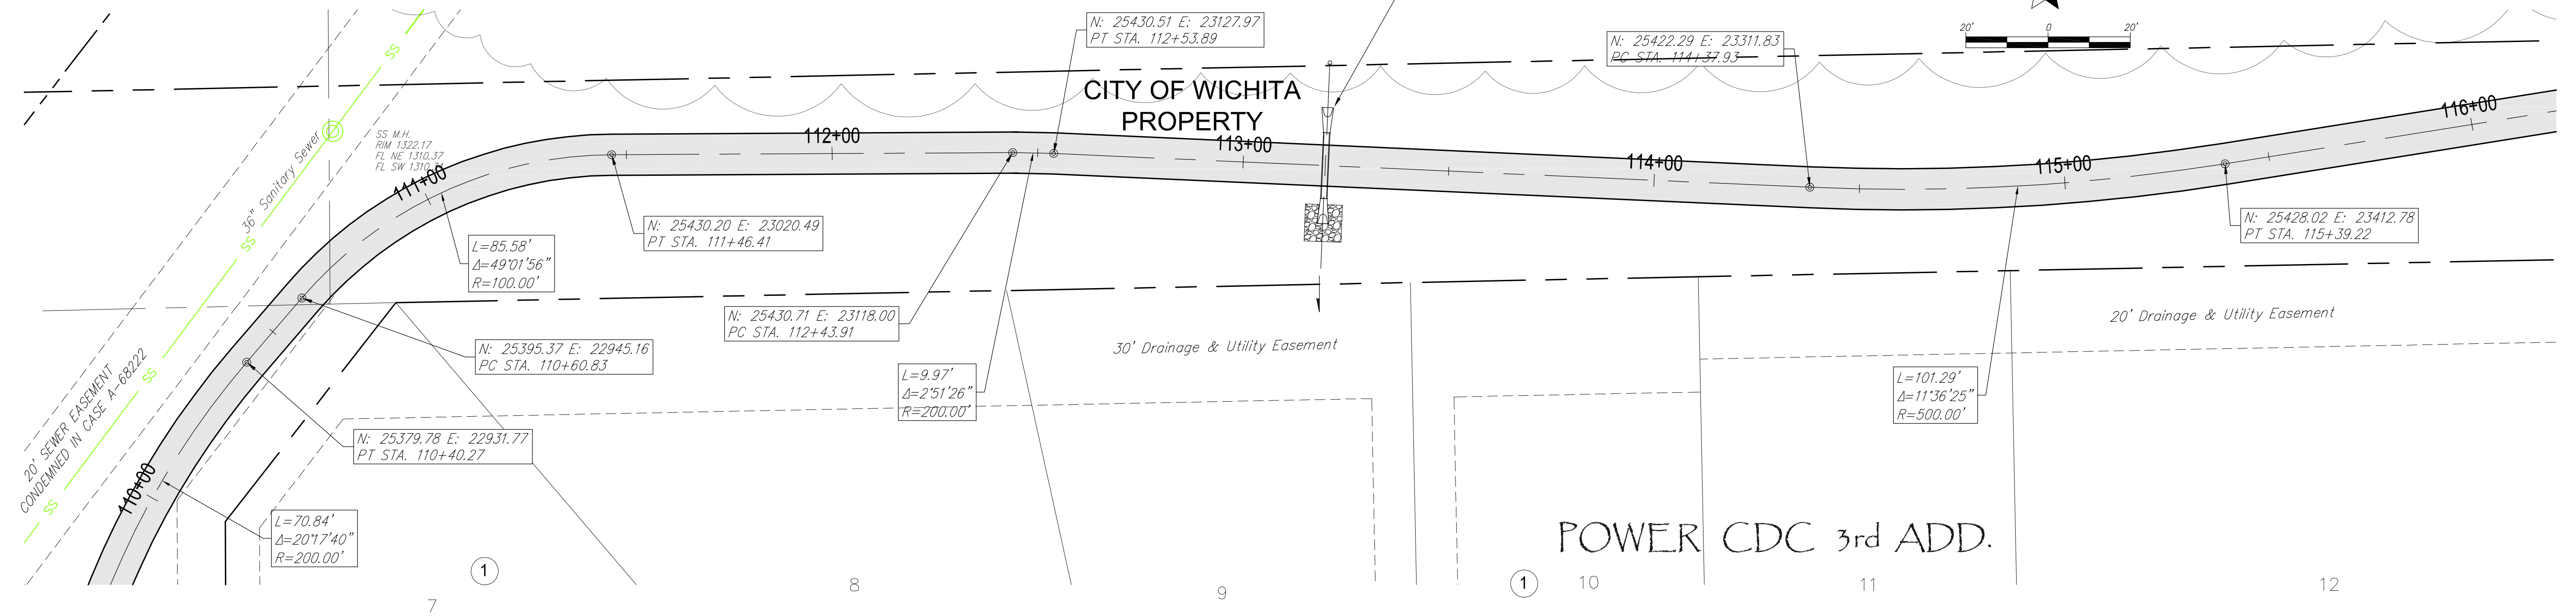

Ruggles & Bohm, P.A.
Engineering, Surveying, Land Planning
1118 S. W. 10th St., Suite 200
Wichita, Kansas 67202
www.rugglesandbohm.com
www.kansas.com

REVIEW	DATE
RA	DATE
TCR	DATE
UTILITY	DATE

PROJECT NUMBER: ...
DRAWING FILE: Engineering Base {Plan 21}
**PLAN AND PROFILE
I-135 to K-96 BIKE PATH
WICHITA, KANSAS**