
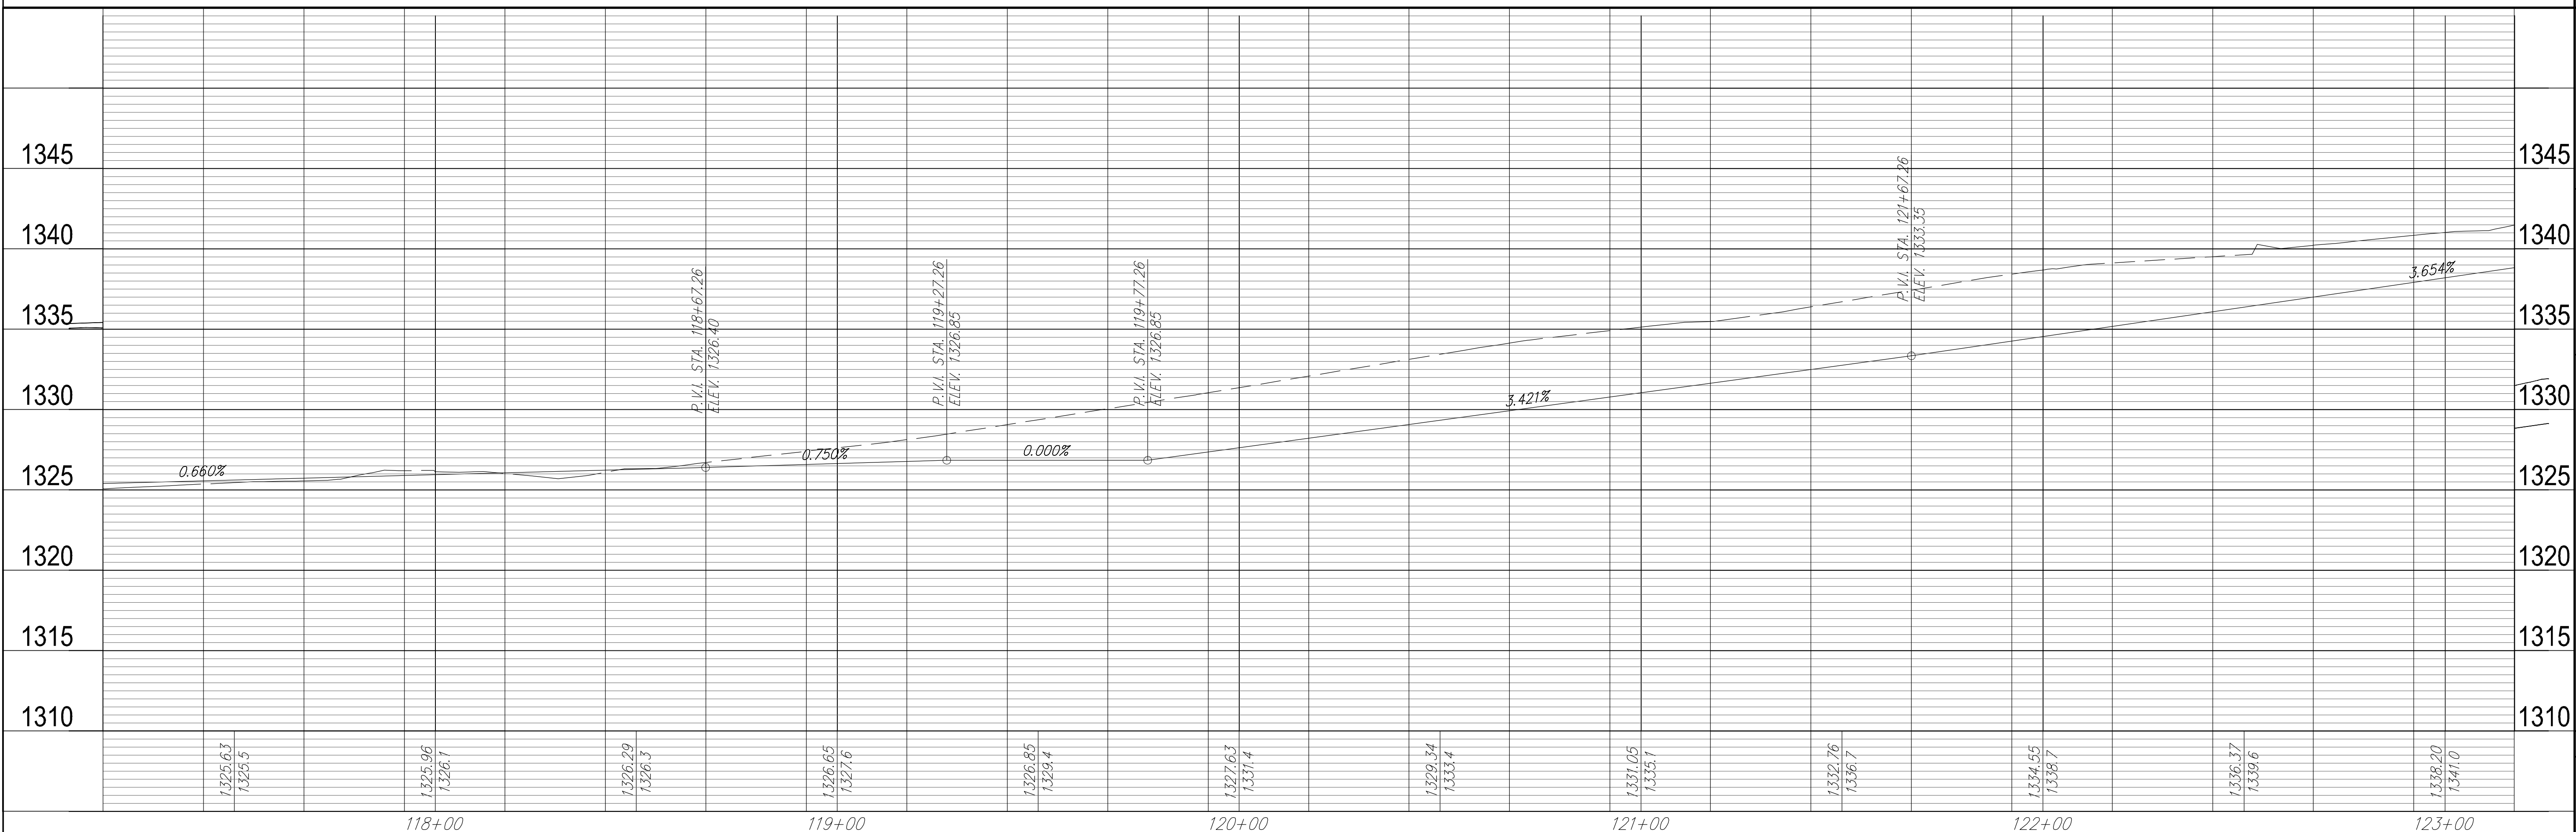
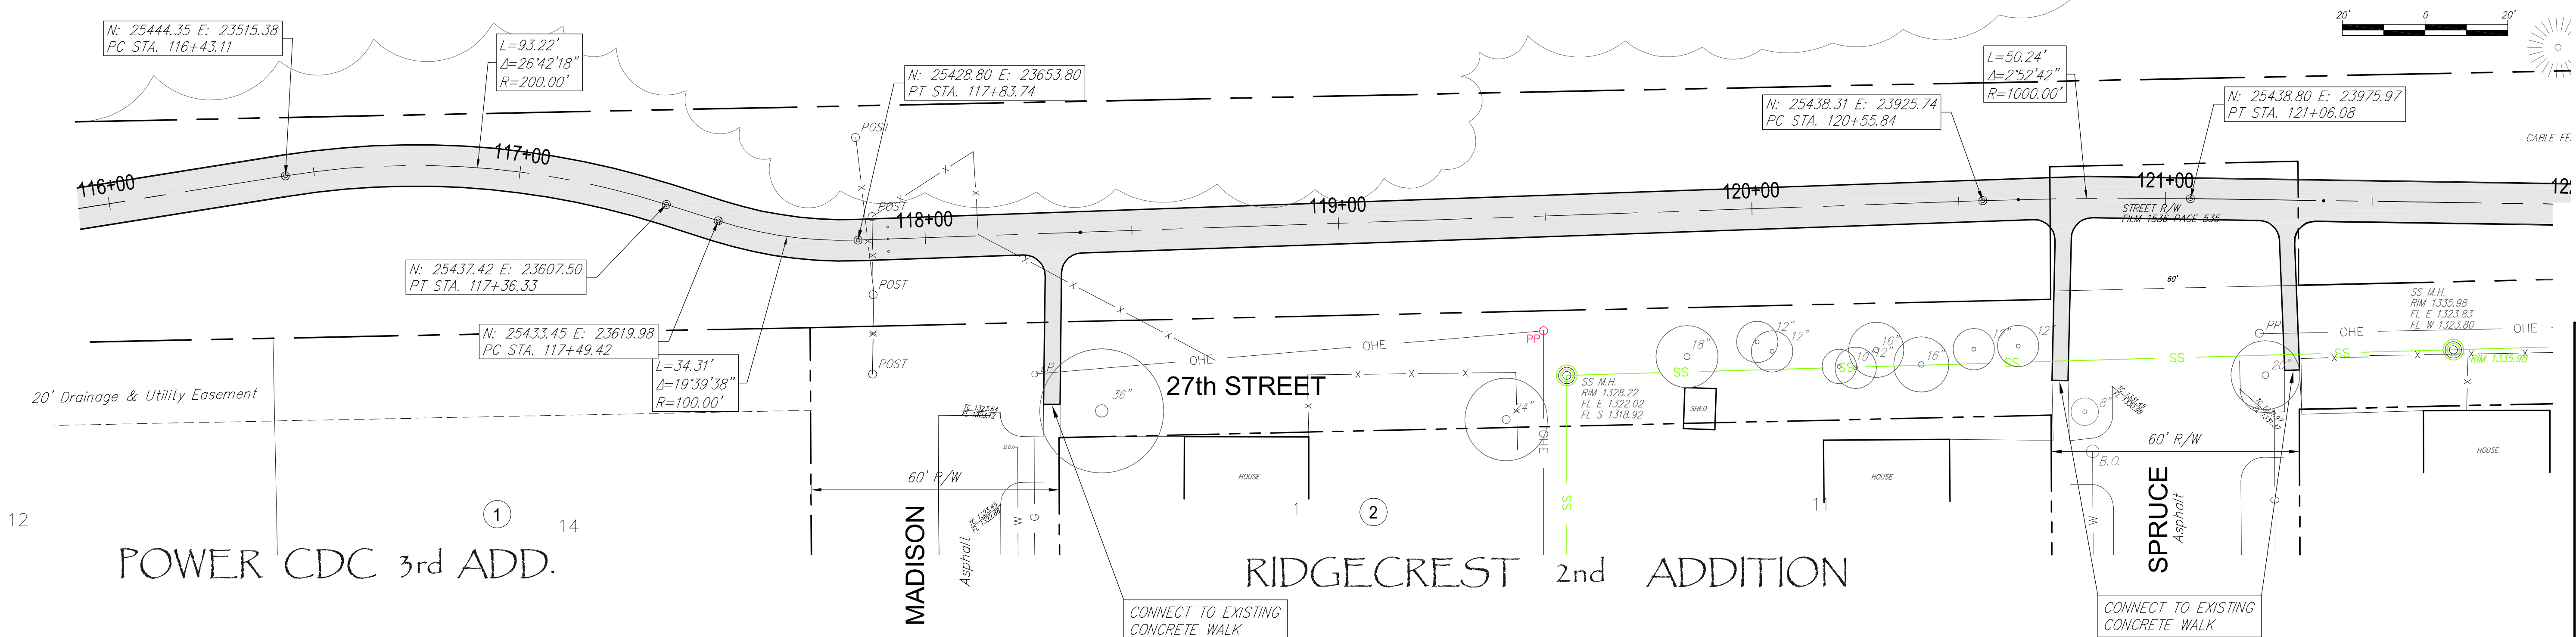
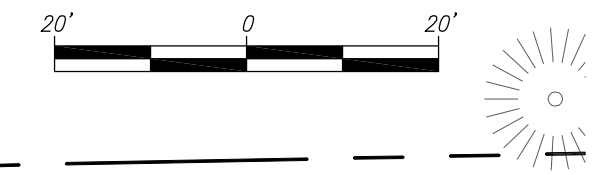


CONTINUE TYPICAL SECTION  
SLOPE RIGHT

**LEGEND**

-  PAVEMENT REMOVAL
-  5" CONCRETE PAVEMENT
-  TREE REMOVAL

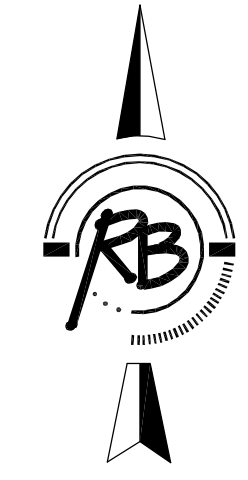

REVIEW  
DATE  
RA  
DATE  
TCR  
UTILITY  
PROJECT NUMBER  
DRAWING FILE  
Engineering Base (Plan 22)

PLAN AND PROFILE  
I-135 to K-96 BIKE PATH  
WICHITA, KANSAS

REVISED  
DRAWN  
DESIGN  
PROJECT NUMBER  
DRAWING FILE  
Engineering Base (Plan 22)

30  
of  
72

RB JOB  
53341