




21st STREET

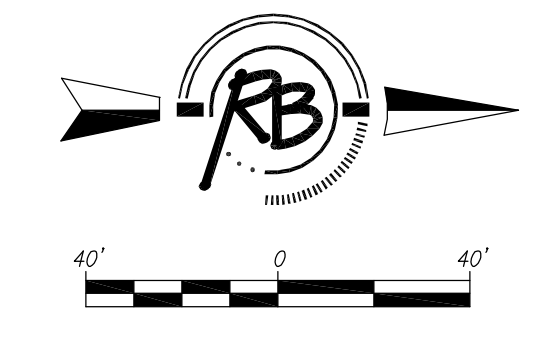

GRASS TURF TO REMAIN BOTH SIDES OF PATH.

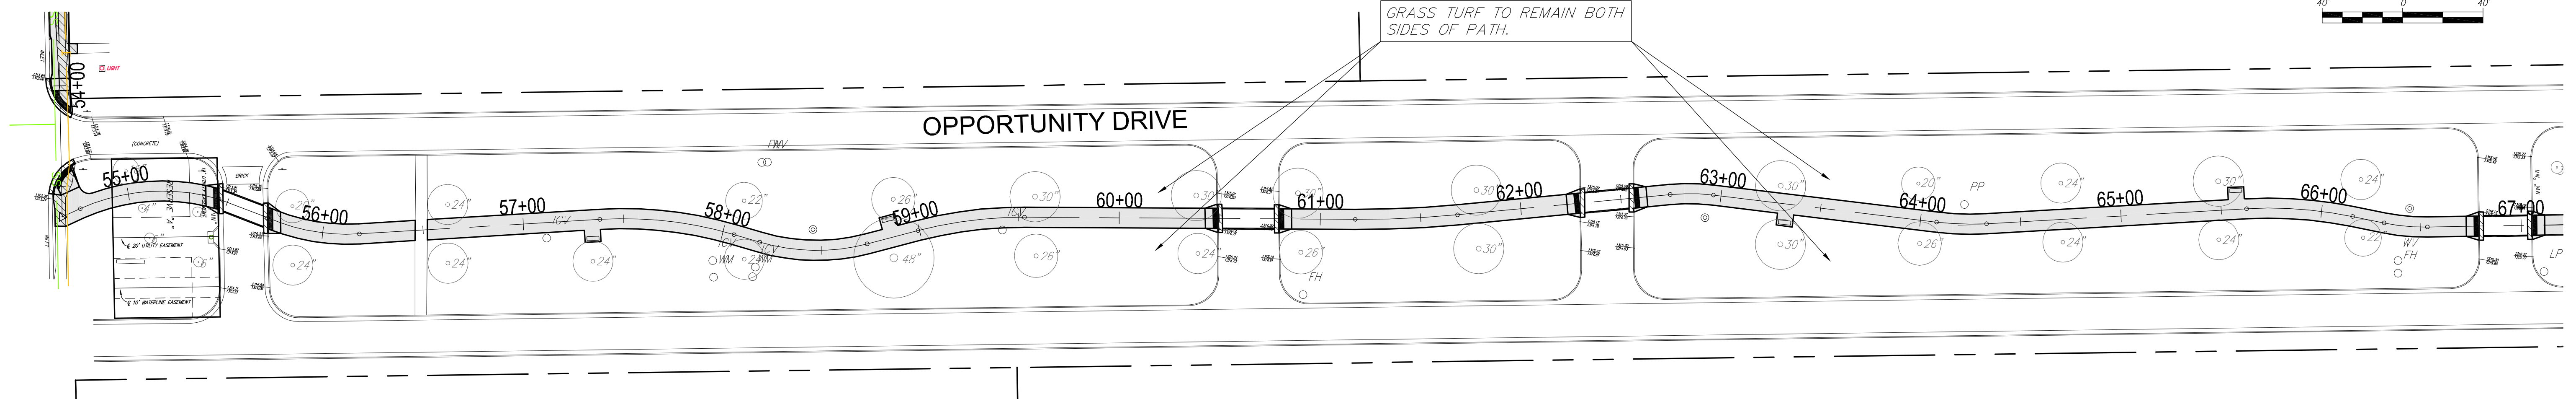

OPPORTUNITY DRIVE

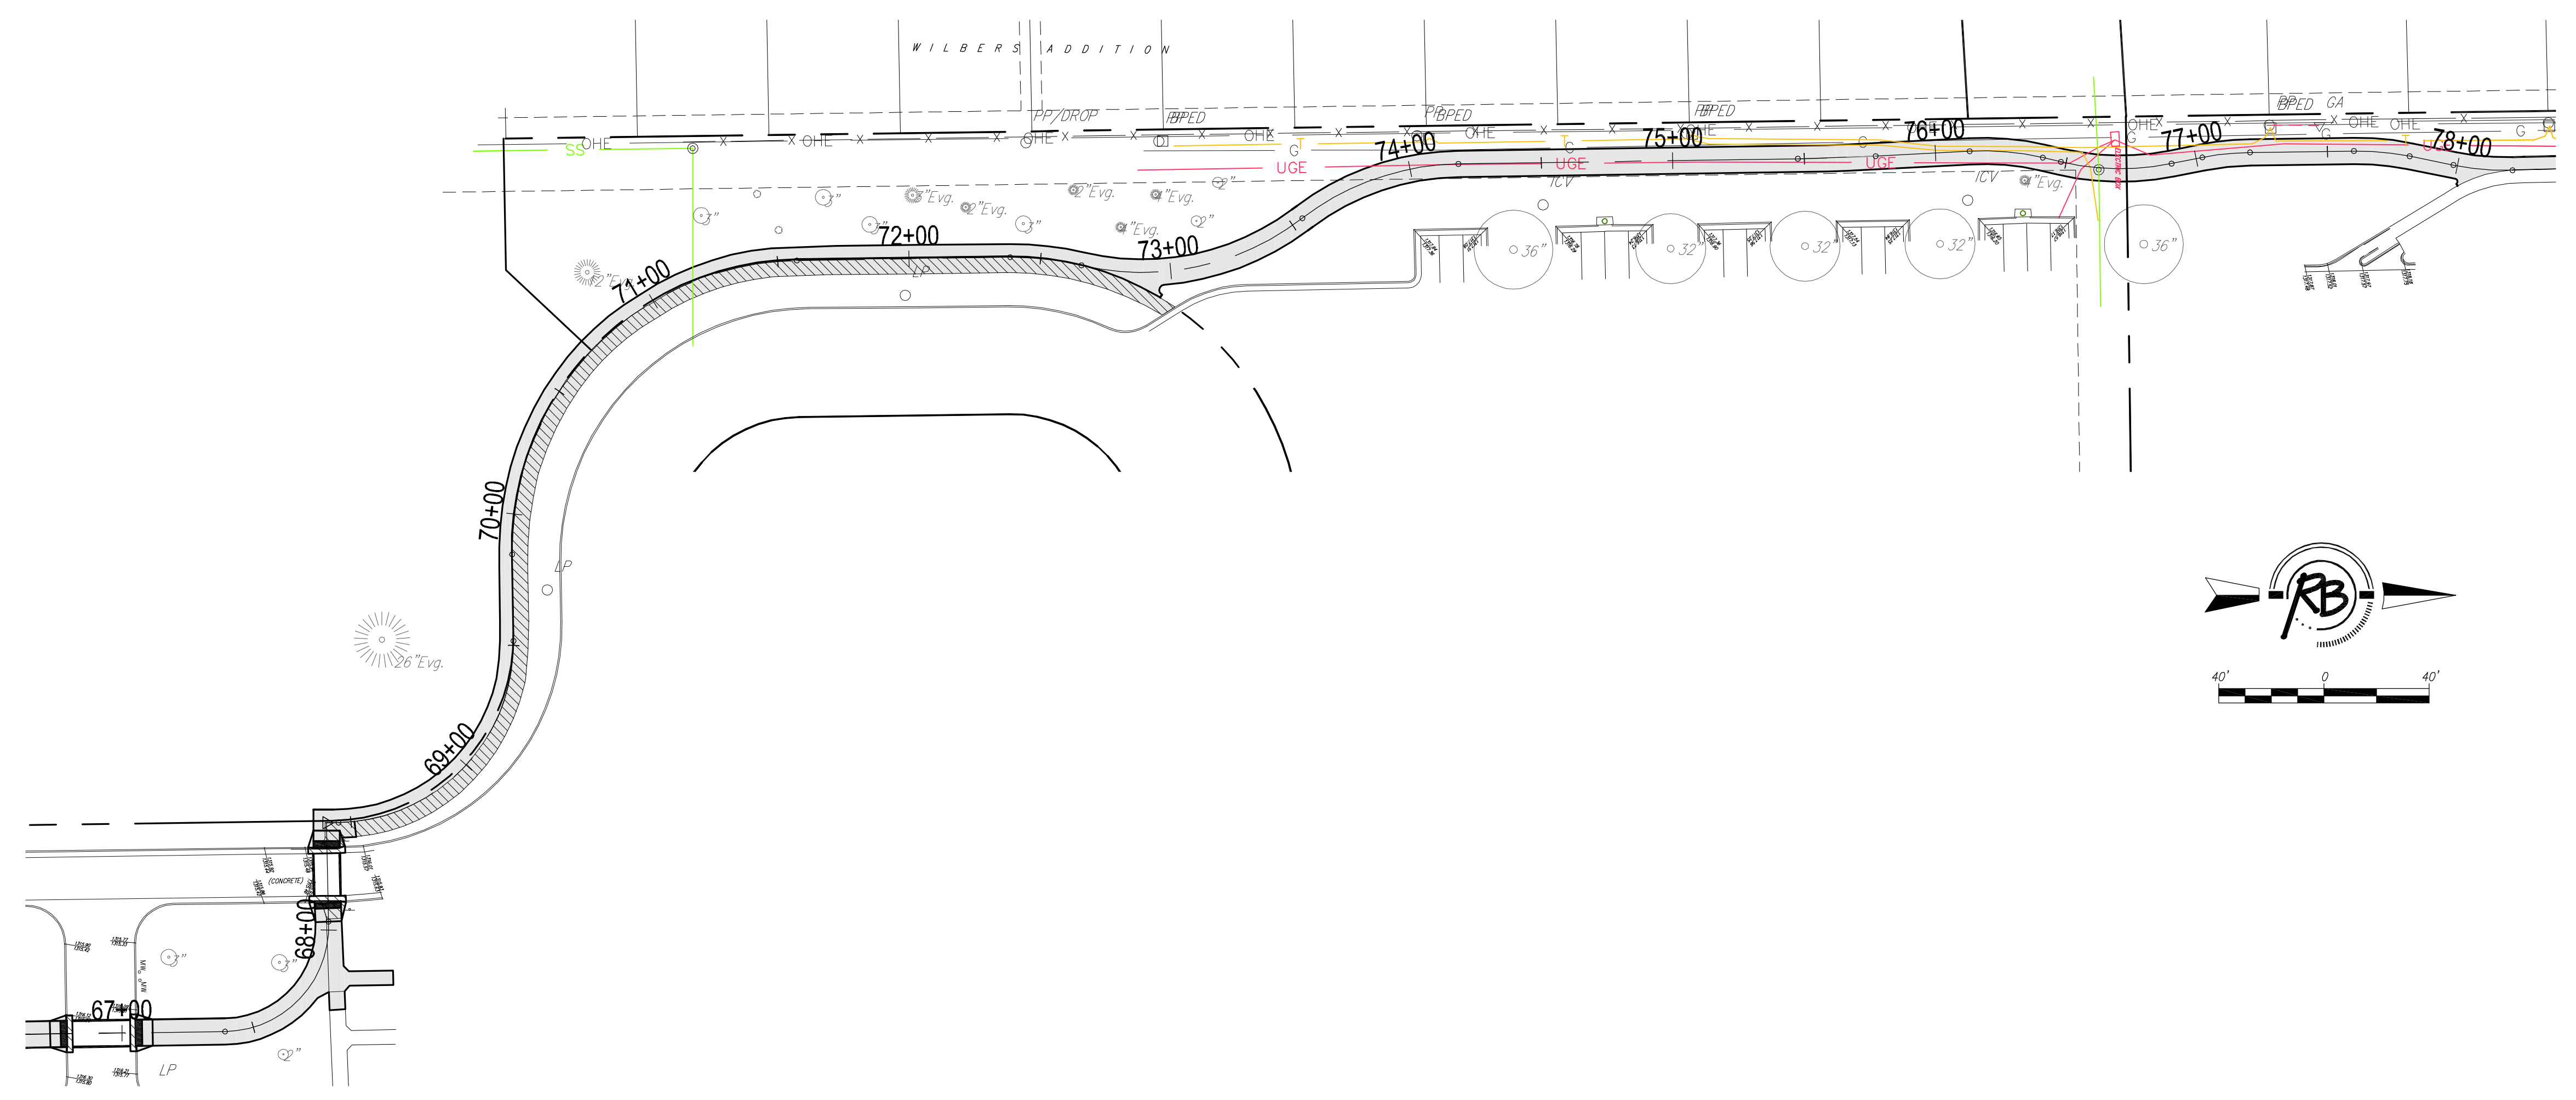

ALL DISTURBED AREAS SHALL ON THIS SHEET SHALL BE RESTORED WITH FESCUE SOD.

I-135 to K-96 BIKE PATH EROSION CONTROL WICHITA, KANSAS			
	Ruggles & Bohm, P.A. Engineering, Surveying, Land Planning		
	924 North Main Wichita, Kansas 67203 www.rbkansas.com		(316) 264-8008 (316) 264-4621 fax E-mail: info@rbkansas.com
	DRAWING FILE Engineering Base {Erosion 3}	PROJECT NUMBER	DATE
DESIGN TCR	DRAWN RA	REVIEW RA	SHEET 40 OF 72