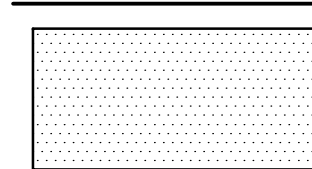
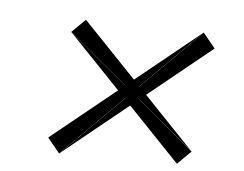


PLANT SCHEDULE

Qty.	Scientific Name	Common Name	Size	Condition	Spacing	Remarks
SHADE TREES						
2	<i>Acer saccharum</i> 'Caddo'	Caddo Maple	2"	B&B	As shown	Full & Healthy
2	<i>Celtis occidentalis</i> 'Prairie Pride'	Prairie Pride Common Hackberry	2"	B&B	As shown	Full & Healthy
2	<i>Gleditsia triacanthos</i>	Shademaster Honeylocust	2"	B&B	As shown	Full & Healthy
1	<i>Platanus x acerifolia</i> 'Bloodgood'	Bloodgood London Plane Tree	2"	B&B	As shown	Full & Healthy
2	<i>Quercus shumardii</i>	Shumard Oak	2"	B&B	As shown	Full & Healthy
1	<i>Taxodium distichum</i>	Bald Cypress	2"	B&B	As shown	Full & Healthy
1	<i>Zelkova serrata</i> 'Musashino'	Musashino Columnar Zelkova	2"	B&B	As shown	Full & Healthy
ORNAMENTAL TREES						
12	<i>Cercis reniformis</i> 'Oklahoma'	Oklahoma Redbud	1"	B&B	As shown	Full & Healthy
4	<i>Malus</i> 'Prairiefire'	Prairiefire Crabapple	1"	B&B	As shown	Full & Healthy
3	<i>Malus</i> 'Spring Snow'	Spring Snow Crabapple	1"	B&B	As shown	Full & Healthy
4	<i>Pistacia chinensis</i>	Chinese Pistache	1"	B&B	As shown	Full & Healthy
CONIFEROUS TREES						
3	<i>Pinus strobiformis</i>	Southwestern White Pine	5-8'	Cont.	As shown	Full & Healthy

LEGEND

-  BERMUDA SOD
Refer to Sod Notes on Sheet 59 for More Information. Sod limits are not all-inclusive. ALL areas disturbed by construction at pause points shall receive Bermuda Sod.
-  TREE TO BE REMOVED

20TH TO 21ST STREET LANDSCAPE
Scale 1" = 20'-0"

**I-135 to K-96 BIKE PATH
CORRIDOR LANDSCAPE PLAN
WICHITA, KANSAS**

Ruggles & Bohm, F.A.
Engineering, Surveying, Land Planning

924 North Main
Wichita, Kansas 67203
www.rbkansas.com

(316) 264-8008
(316) 264-4621 fax
E-mail: info@rbkansas.com

DESIGN: BDT
DRAWN: BDT
REVIEW: --
UTILITY: --
DATE: --

DRAWING FILE: Landscape Base [LSCAPE 03]
PROJECT NUMBER:

SHEET 52 OF 72