


**LANDSCAPE PLAN**  
Scale 1" = 40'-0"

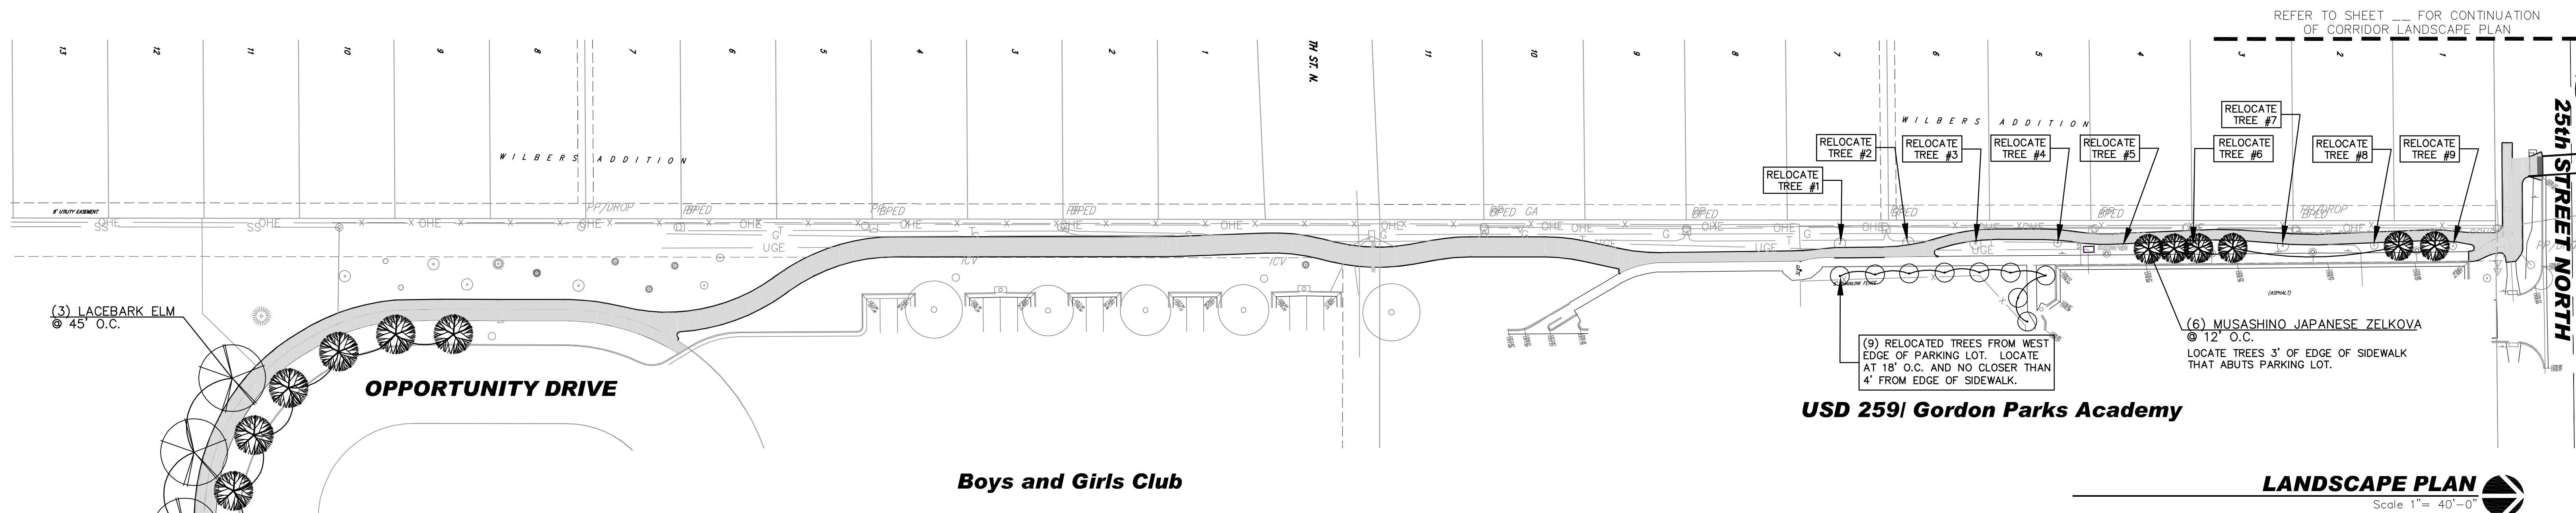

**LANDSCAPE PLAN**  
Scale 1" = 40'-0"

**PLANT SCHEDULE**

Qty.	Scientific Name	Common Name	Size	Condition	Spacing	Remarks
<b>SHADE TREES</b>						
1	<i>Acer saccharum 'Caddo'</i>	Caddo Maple	2"	B&B	As shown	Full & Healthy
2	<i>Quercus shumardii</i>	Shumard Oak	2"	B&B	As shown	Full & Healthy
3	<i>Ulmus parvifolia</i>	Lacebark Elm	2"	B&B	As shown	Full & Healthy
6	<i>Zelkova serrata 'Musashino'</i>	Musashino Columnar Zelkova	2"	B&B	As shown	Full & Healthy
<b>ORNAMENTAL TREES</b>						
8	<i>Malus 'JFS-KW5'</i>	Royal Raindrops Crabapple	1"	B&B	As shown	Full & Healthy

I-135 to K-96 BIKE PATH  
CORRIDOR LANDSCAPE PLAN  
WICHITA, KANSAS

**Ruggles & Bohm, P.A.**  
Engineering, Surveying, Land Planning

924 North Main  
Wichita, Kansas 67203  
www.rbkansas.com

(316) 264-8008  
(316) 264-4621 fax  
E-mail: info@rbkansas.com

DESIGN: BDT  
DRAWN: BDT  
REVIEW: BDT  
UTILITY: BDT  
DATE: ..

PROJECT NUMBER: ..

DRAWING FILE: Landscape Base [LSCAPE 12]

RSB JOB: 3334E  
SHEET: 53 OF 72