


PROJECT NO.	YEAR	SHEET NO.	TOTAL SHEETS
35-08389-000-042		32	50

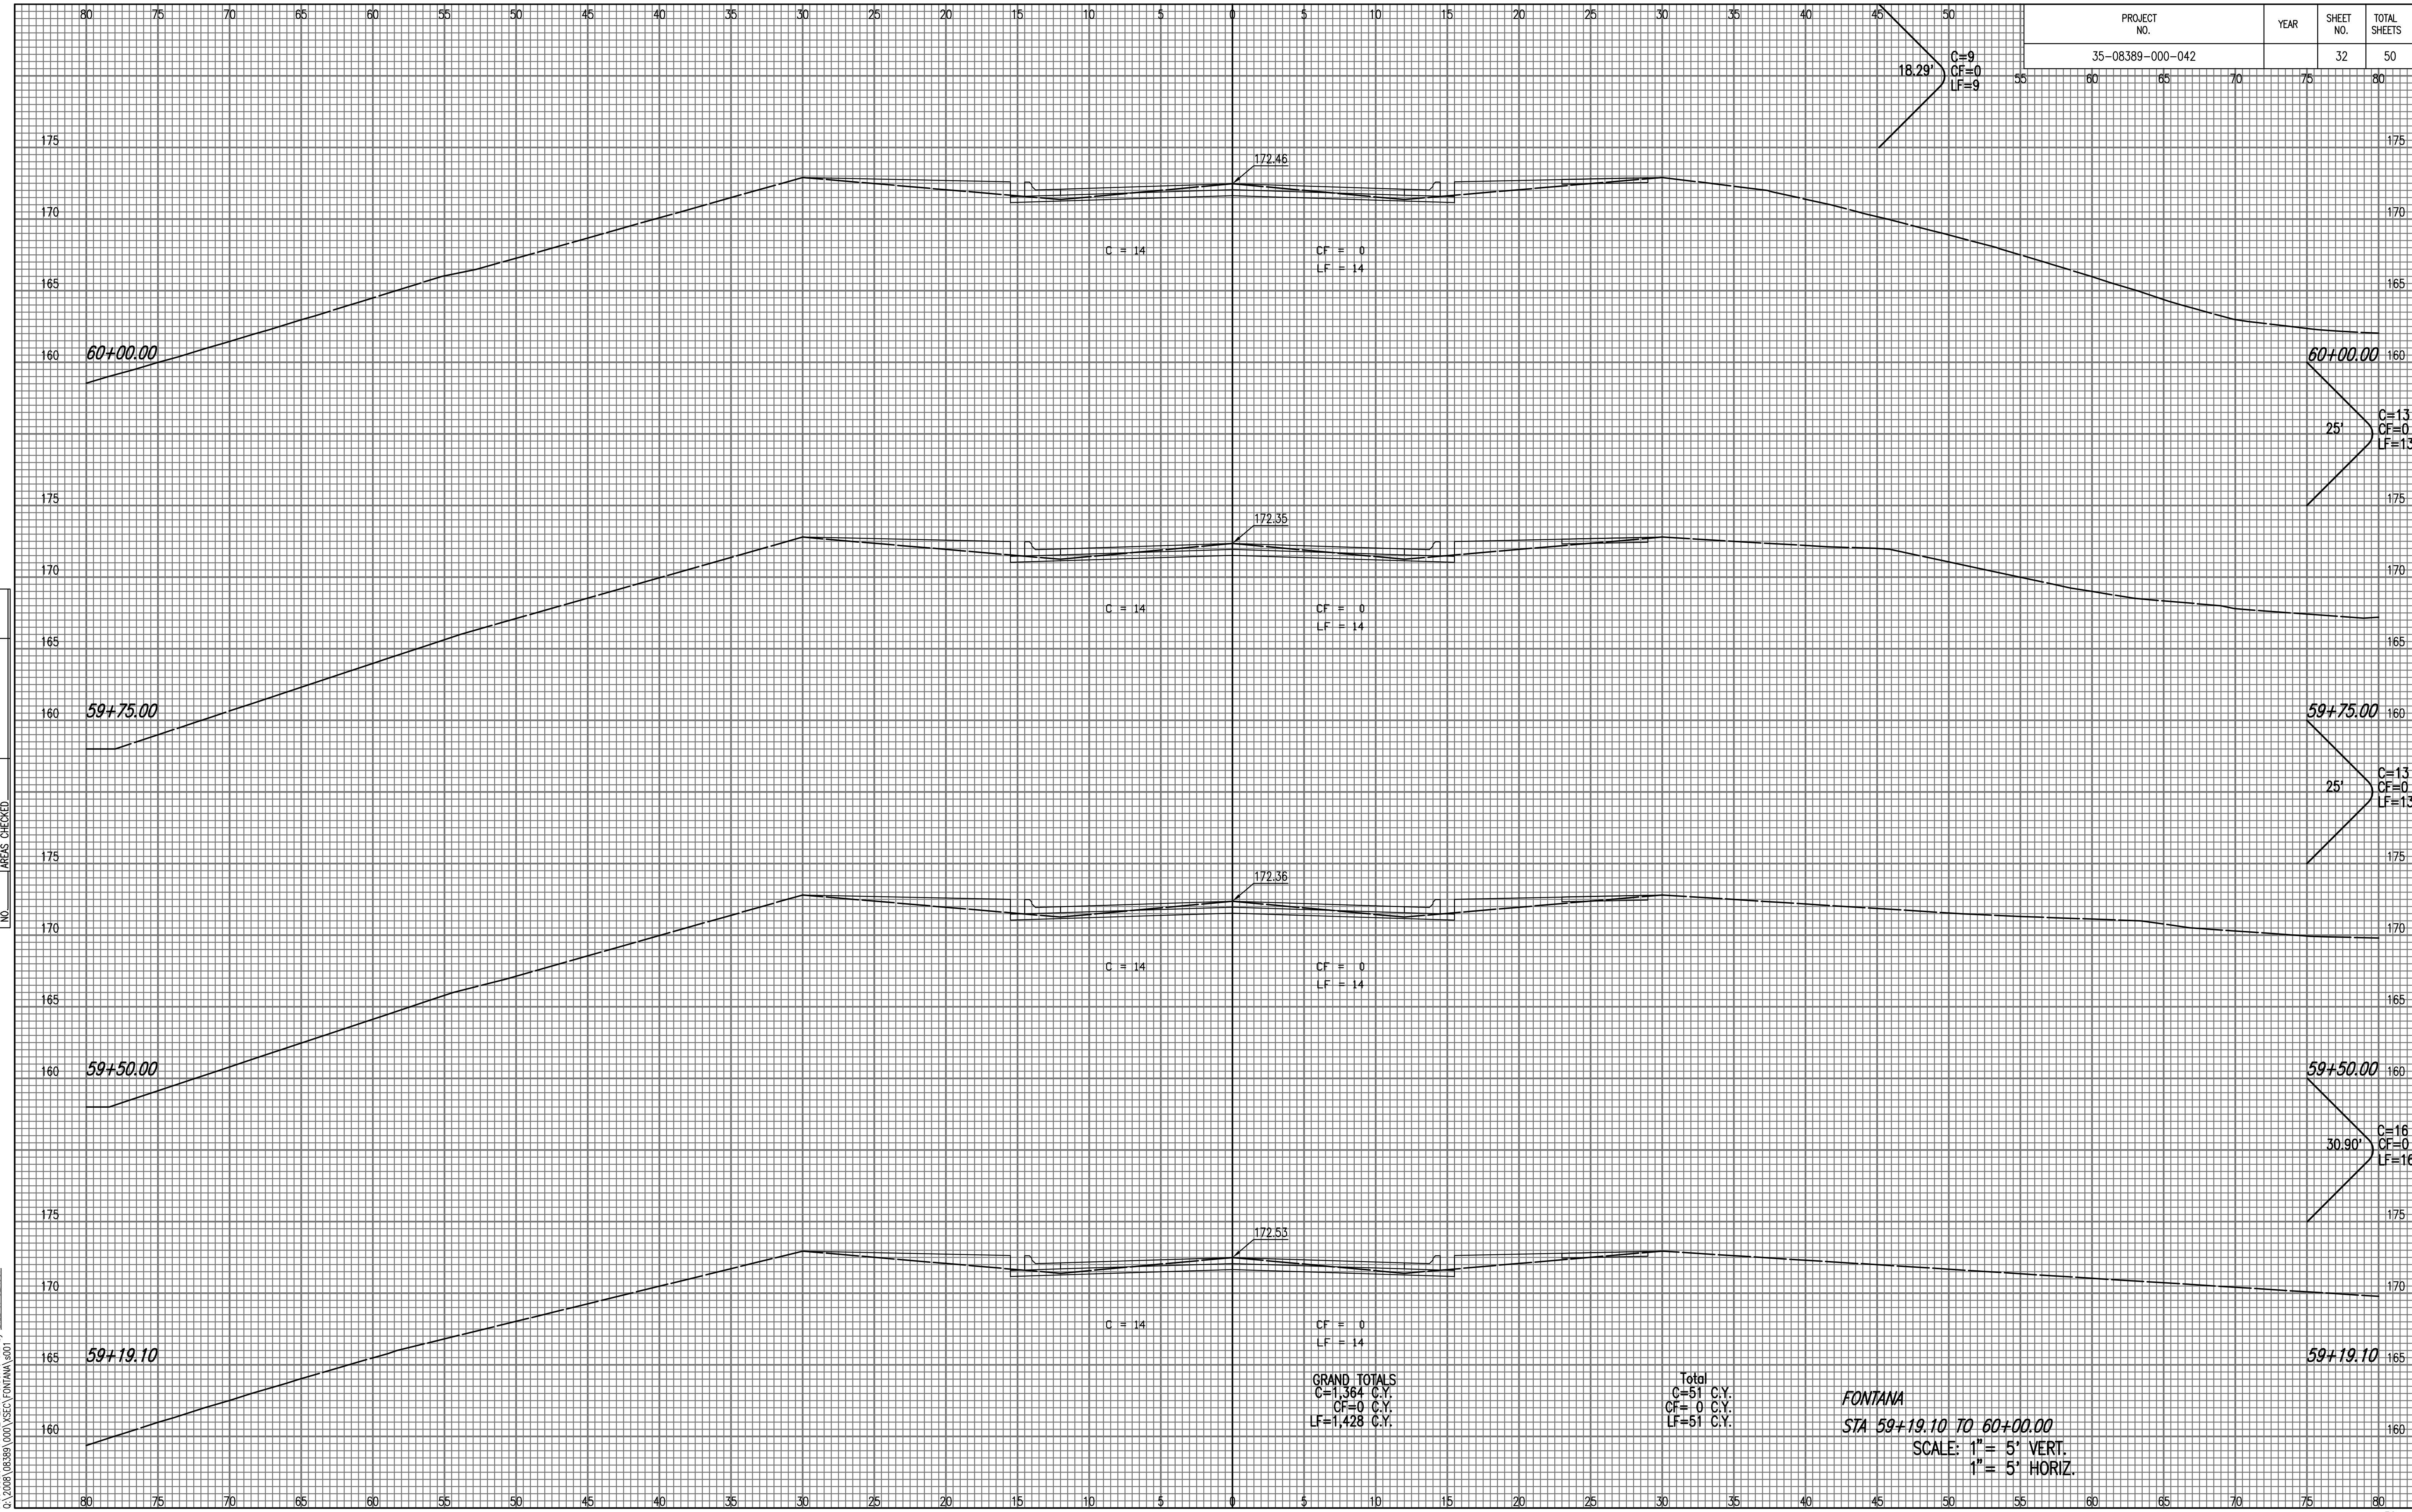

NOTE BOOK NO.	TEMPLATE AREAS CHECKED

Saved: 09-30-2010 2:46:22 PM by BIS
 Plot Scale: 1" = 5' VERT. 1" = 5' HORIZ.
 C:\2009\08389\000\XSEC\FONTANA.g001

GRAND TOTALS
 C=1,364 C.Y.
 CF=0 C.Y.
 LF=1,428 C.Y.

Total
 C=51 C.Y.
 CF=0 C.Y.
 LF=51 C.Y.

FONTANA
 STA 59+19.10 TO 60+00.00
 SCALE: 1" = 5' VERT.
 1" = 5' HORIZ.