


PROJECT NO.	YEAR	SHEET NO.	TOTAL SHEETS
35-08389-000-042		33	50

35.15' C=18
CF=0
LF=18

NOTE BOOK NO.	TEMPLATE AREAS CHECKED

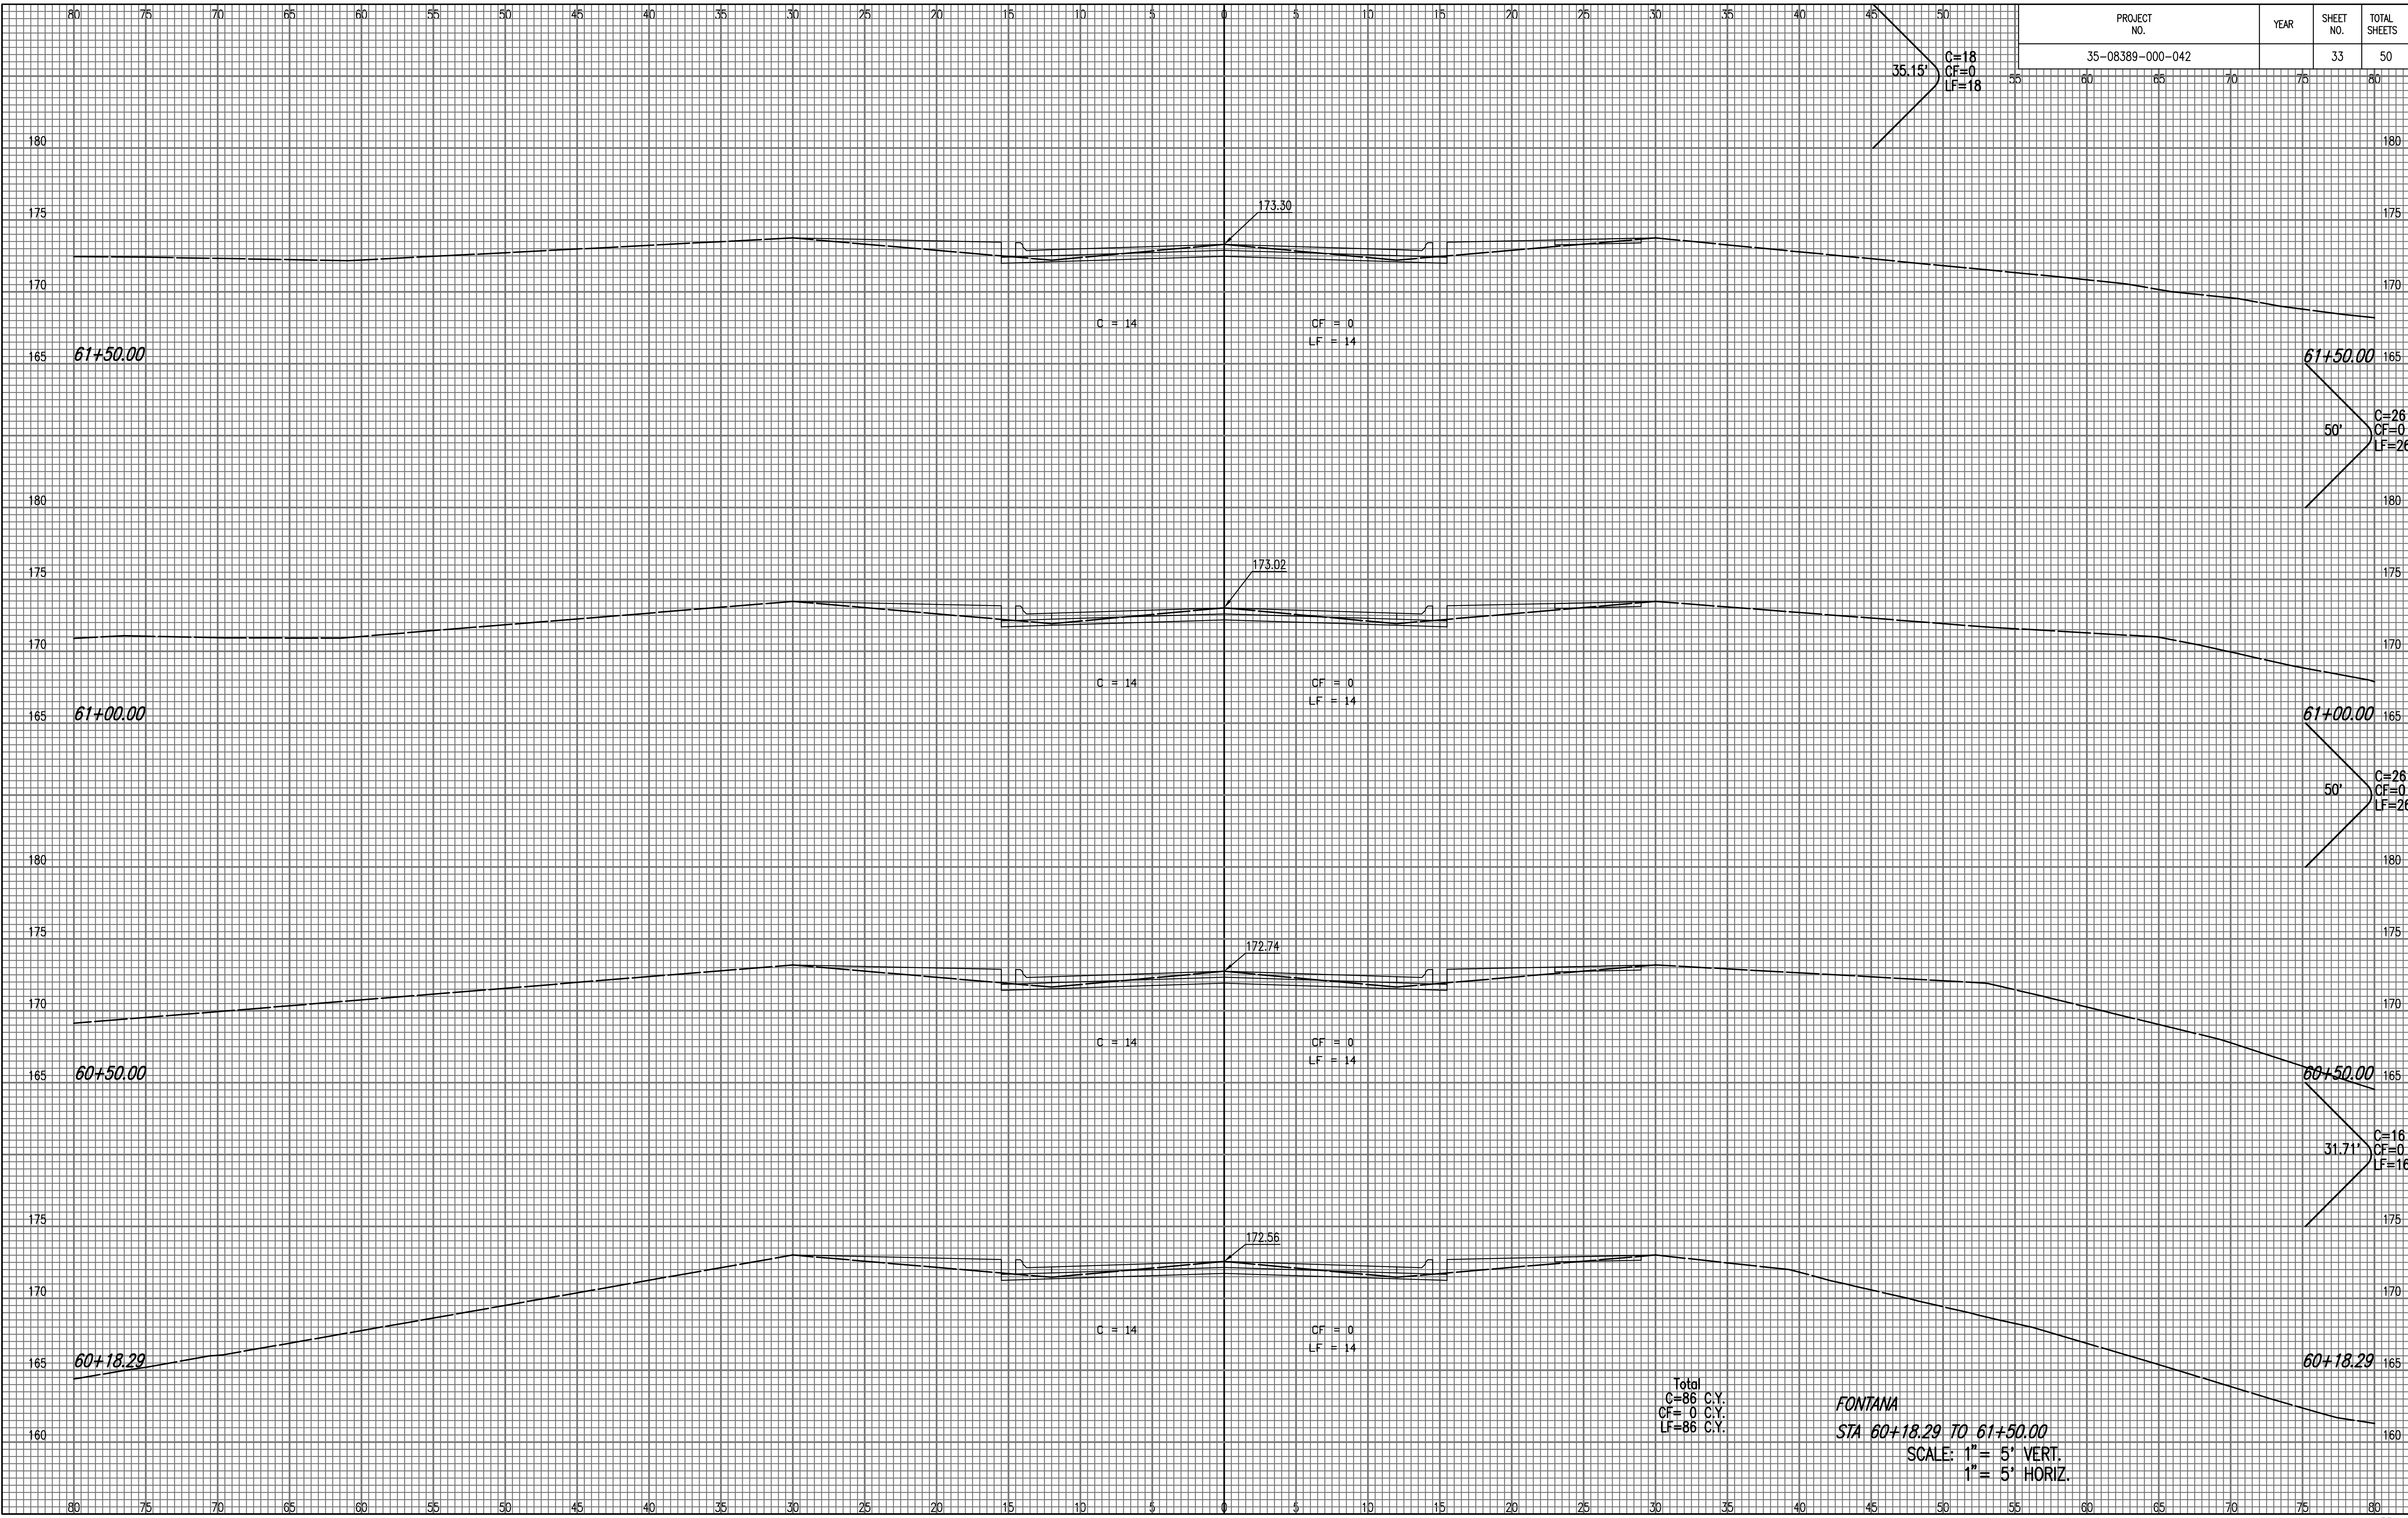

Total
C=86 C.Y.
CF=0 C.Y.
LF=86 C.Y.

FONTANA
STA 60+18.29 TO 61+50.00
SCALE: 1" = 5' VERT.
1" = 5' HORIZ.

Saved 09-30-2010 2:46:18 PM by BJS
Plot Scale 1:1 11-02-2010 4:02:00 PM by BILL J. SCOTSON
C:\2009\08389\000\XSEC\FONTANA.dwg