


PROJECT NO.	YEAR	SHEET NO.	TOTAL SHEETS
35-08389-000-042		34	50

23.08'
C=12
CF=0
LF=12

NOTE BOOK NO.	TEMPLATE AREAS CHECKED

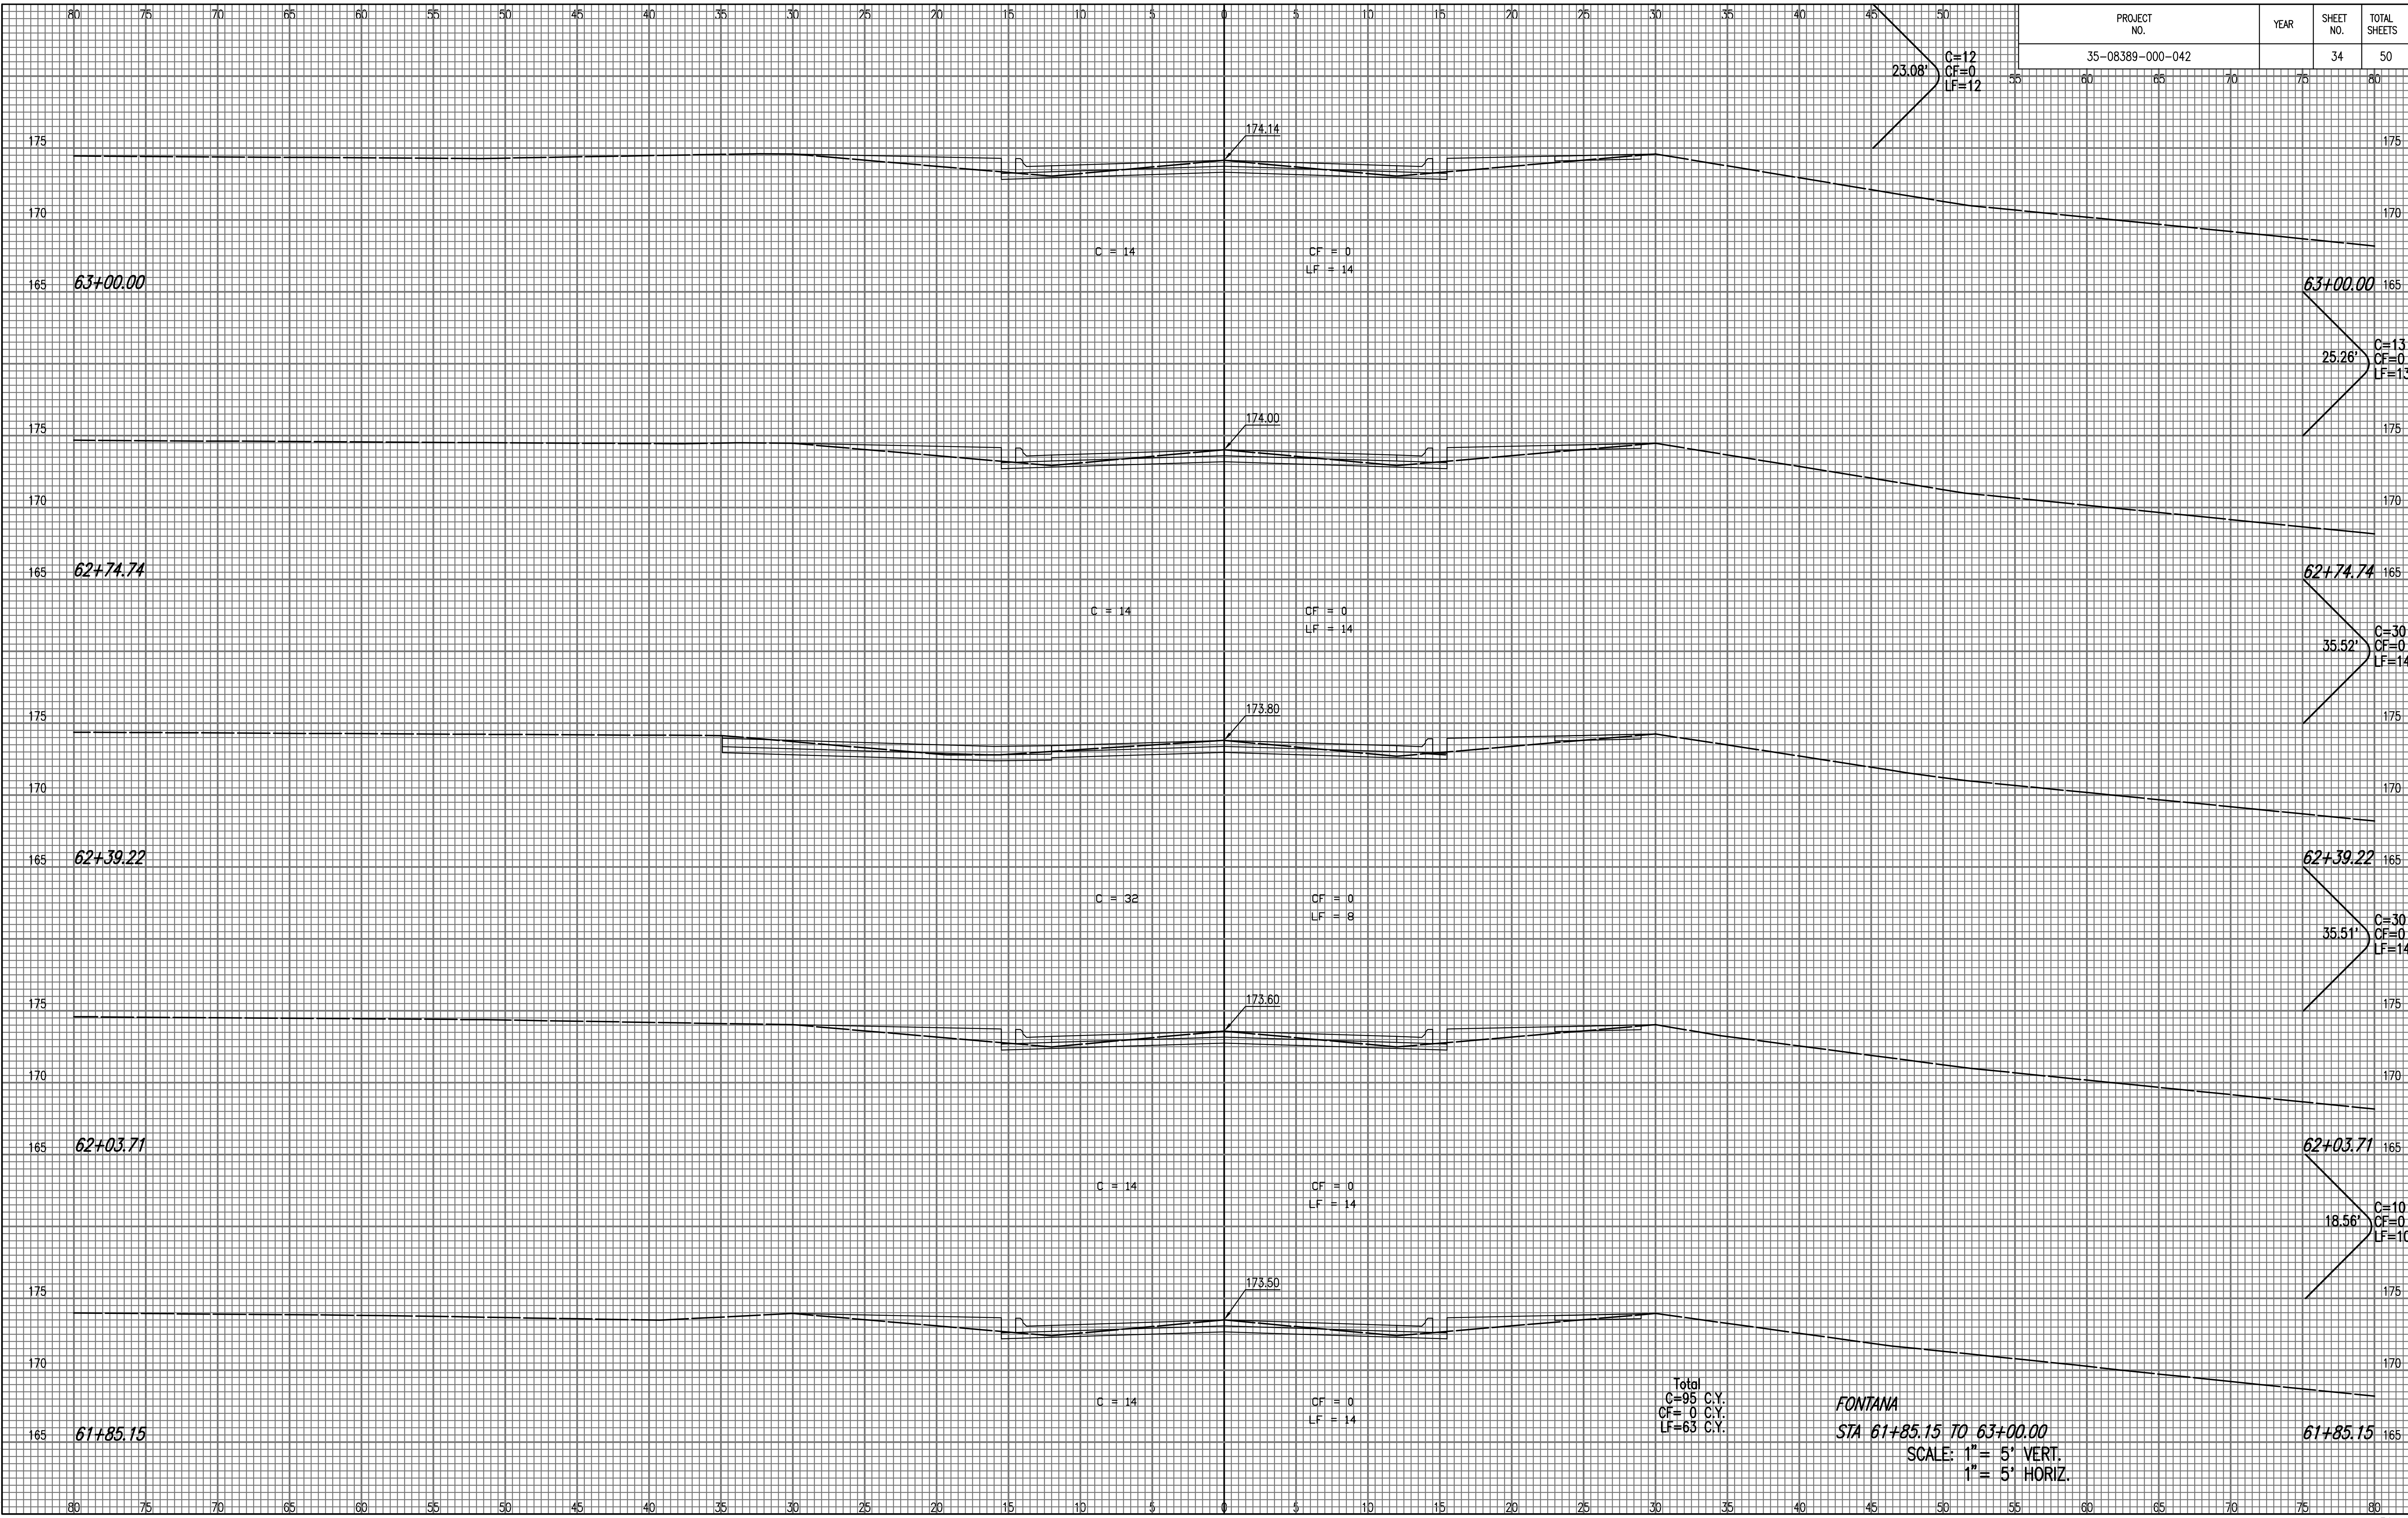

Total
C=95 C.Y.
CF=0 C.Y.
LF=63 C.Y.

FONTANA
STA 61+85.15 TO 63+00.00
SCALE: 1" = 5' VERT.
1" = 5' HORIZ.

Saved: 09-30-2010 2:46:14 PM by: BIS
Plot Scale: 1:1 11-02-2010 4:02:54 PM by: BILL J. SCDSON
C:\2009\08389\000\XSEC\FONTANA.g03