


PROJECT NO.	YEAR	SHEET NO.	TOTAL SHEETS
35-08389-000-042		36	50

27.80'
C=14
CF=0
LF=14

NOTE BOOK NO.	TEMPLATE AREAS CHECKED

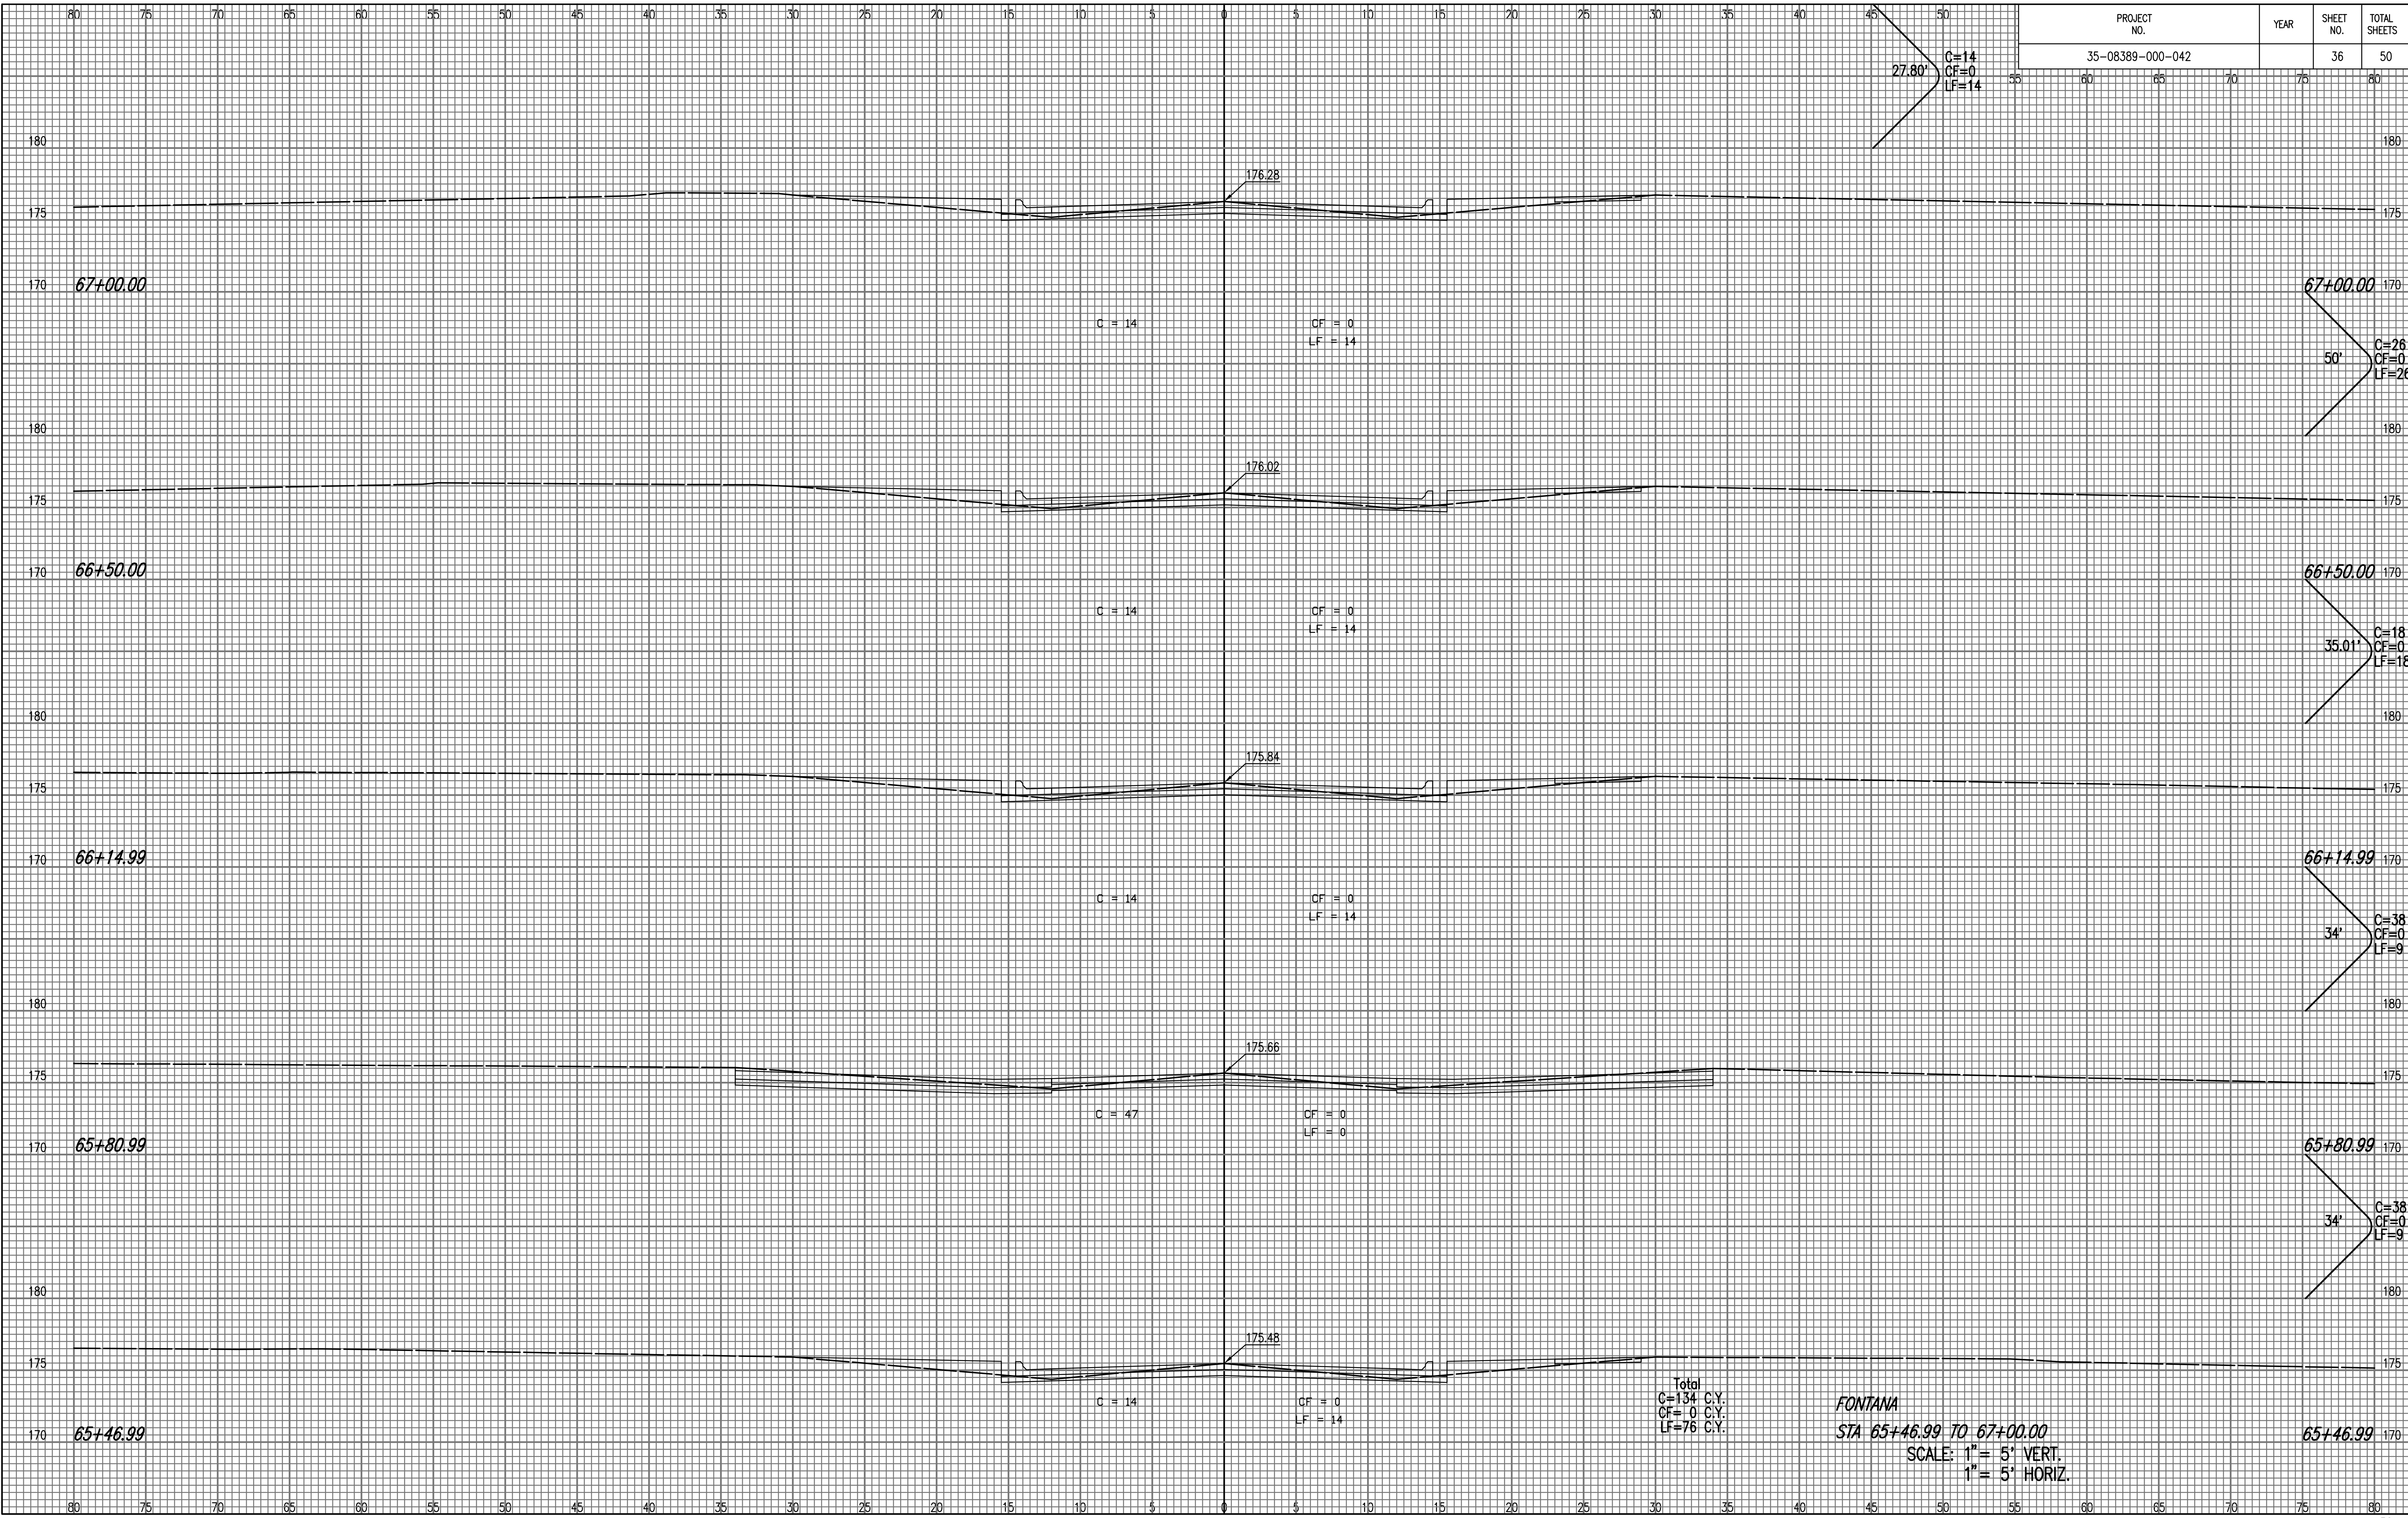

Saved 09-30-2010 2:46:07 PM by BJS
Plot Scale 1:1 11-02-2010 4:04:42 PM by BILL J. SCDSON
C:\2009\08389\000\XSEC\FONTANA.dwg