


PROJECT NO.	YEAR	SHEET NO.	TOTAL SHEETS
35-08389-000-042		42	50

25' C=11
CF=0
LF=13

NOTE BOOK NO.	TEMPLATE AREAS CHECKED

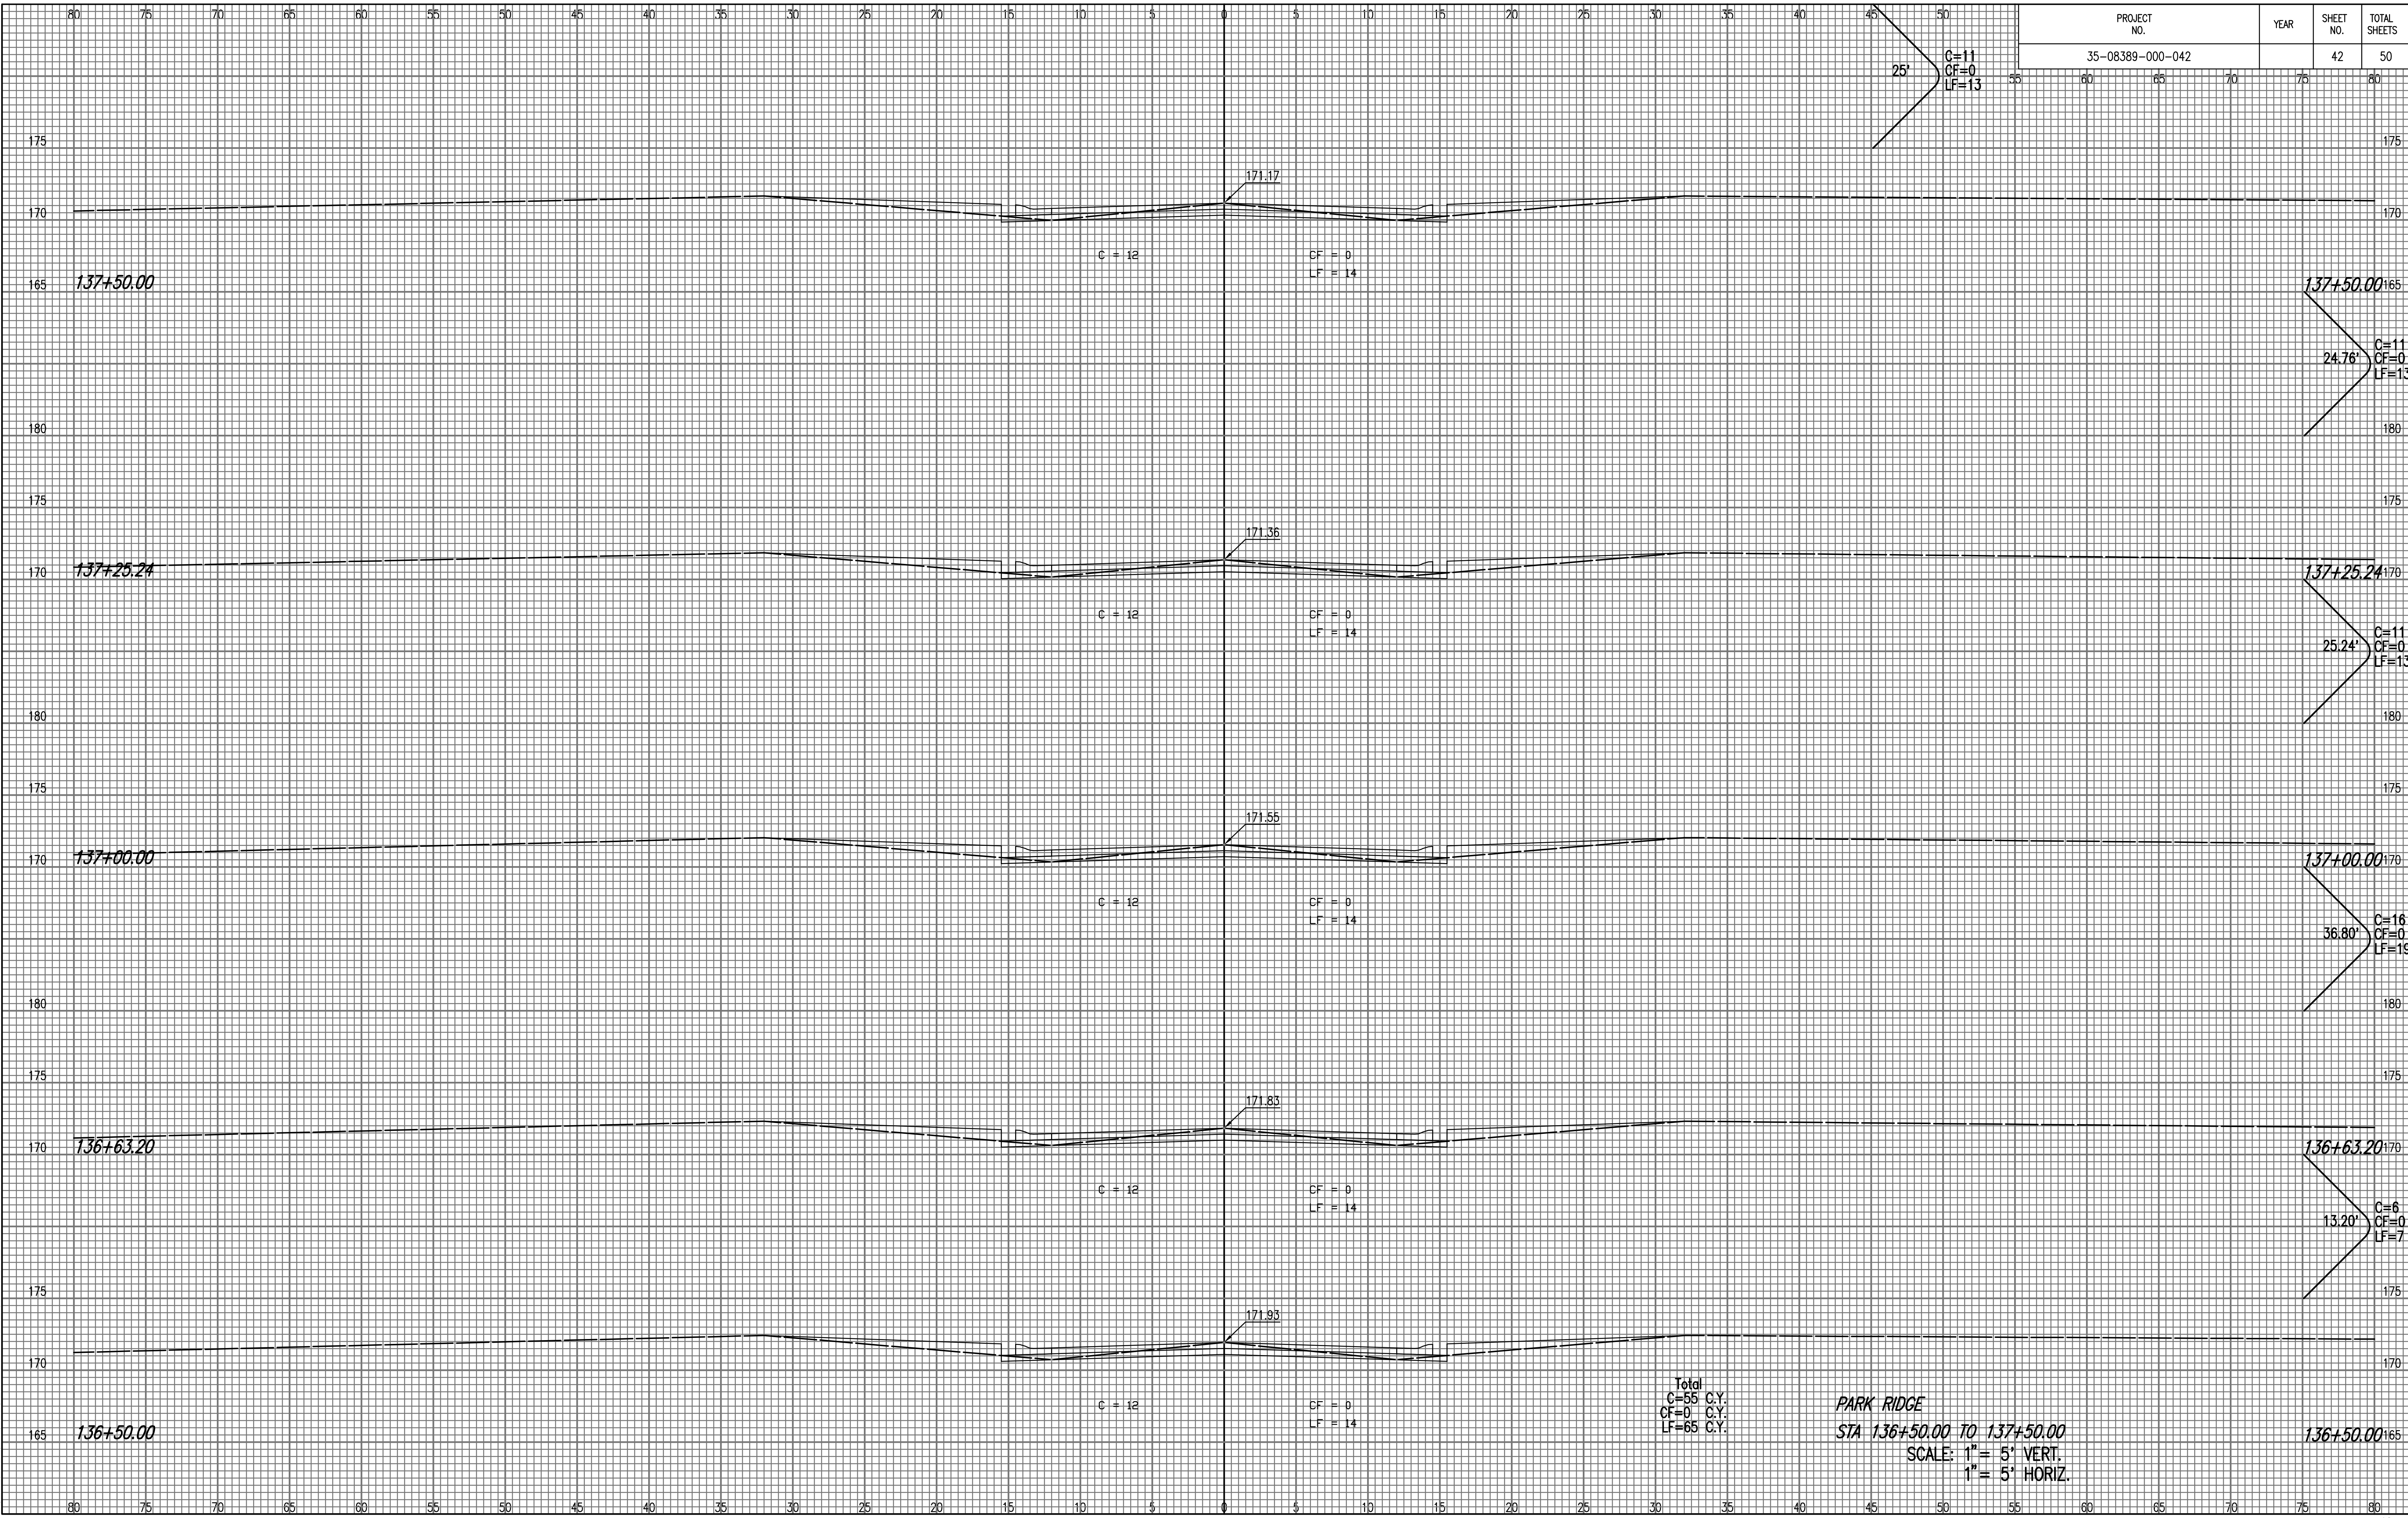

PARK RIDGE
 STA 136+50.00 TO 137+50.00
 SCALE: 1" = 5' VERT.
 1" = 5' HORIZ.

Saved: 09-30-2010 2:55:07 PM by: BJS
 Plot Scale: 1:1 11-02-2010 4:10:24 PM by: BILL J. SCDSON
 C:\2009\08389\000\3508389.PAR\SEC\PARK RIDGE-CHAMBERS\3005