


PROJECT NO.	YEAR	SHEET NO.	TOTAL SHEETS
35-08389-000-042		45	50

36.60' C=16
CF=0
LF=19

NOTE BOOK NO.	TEMPLATE AREAS CHECKED

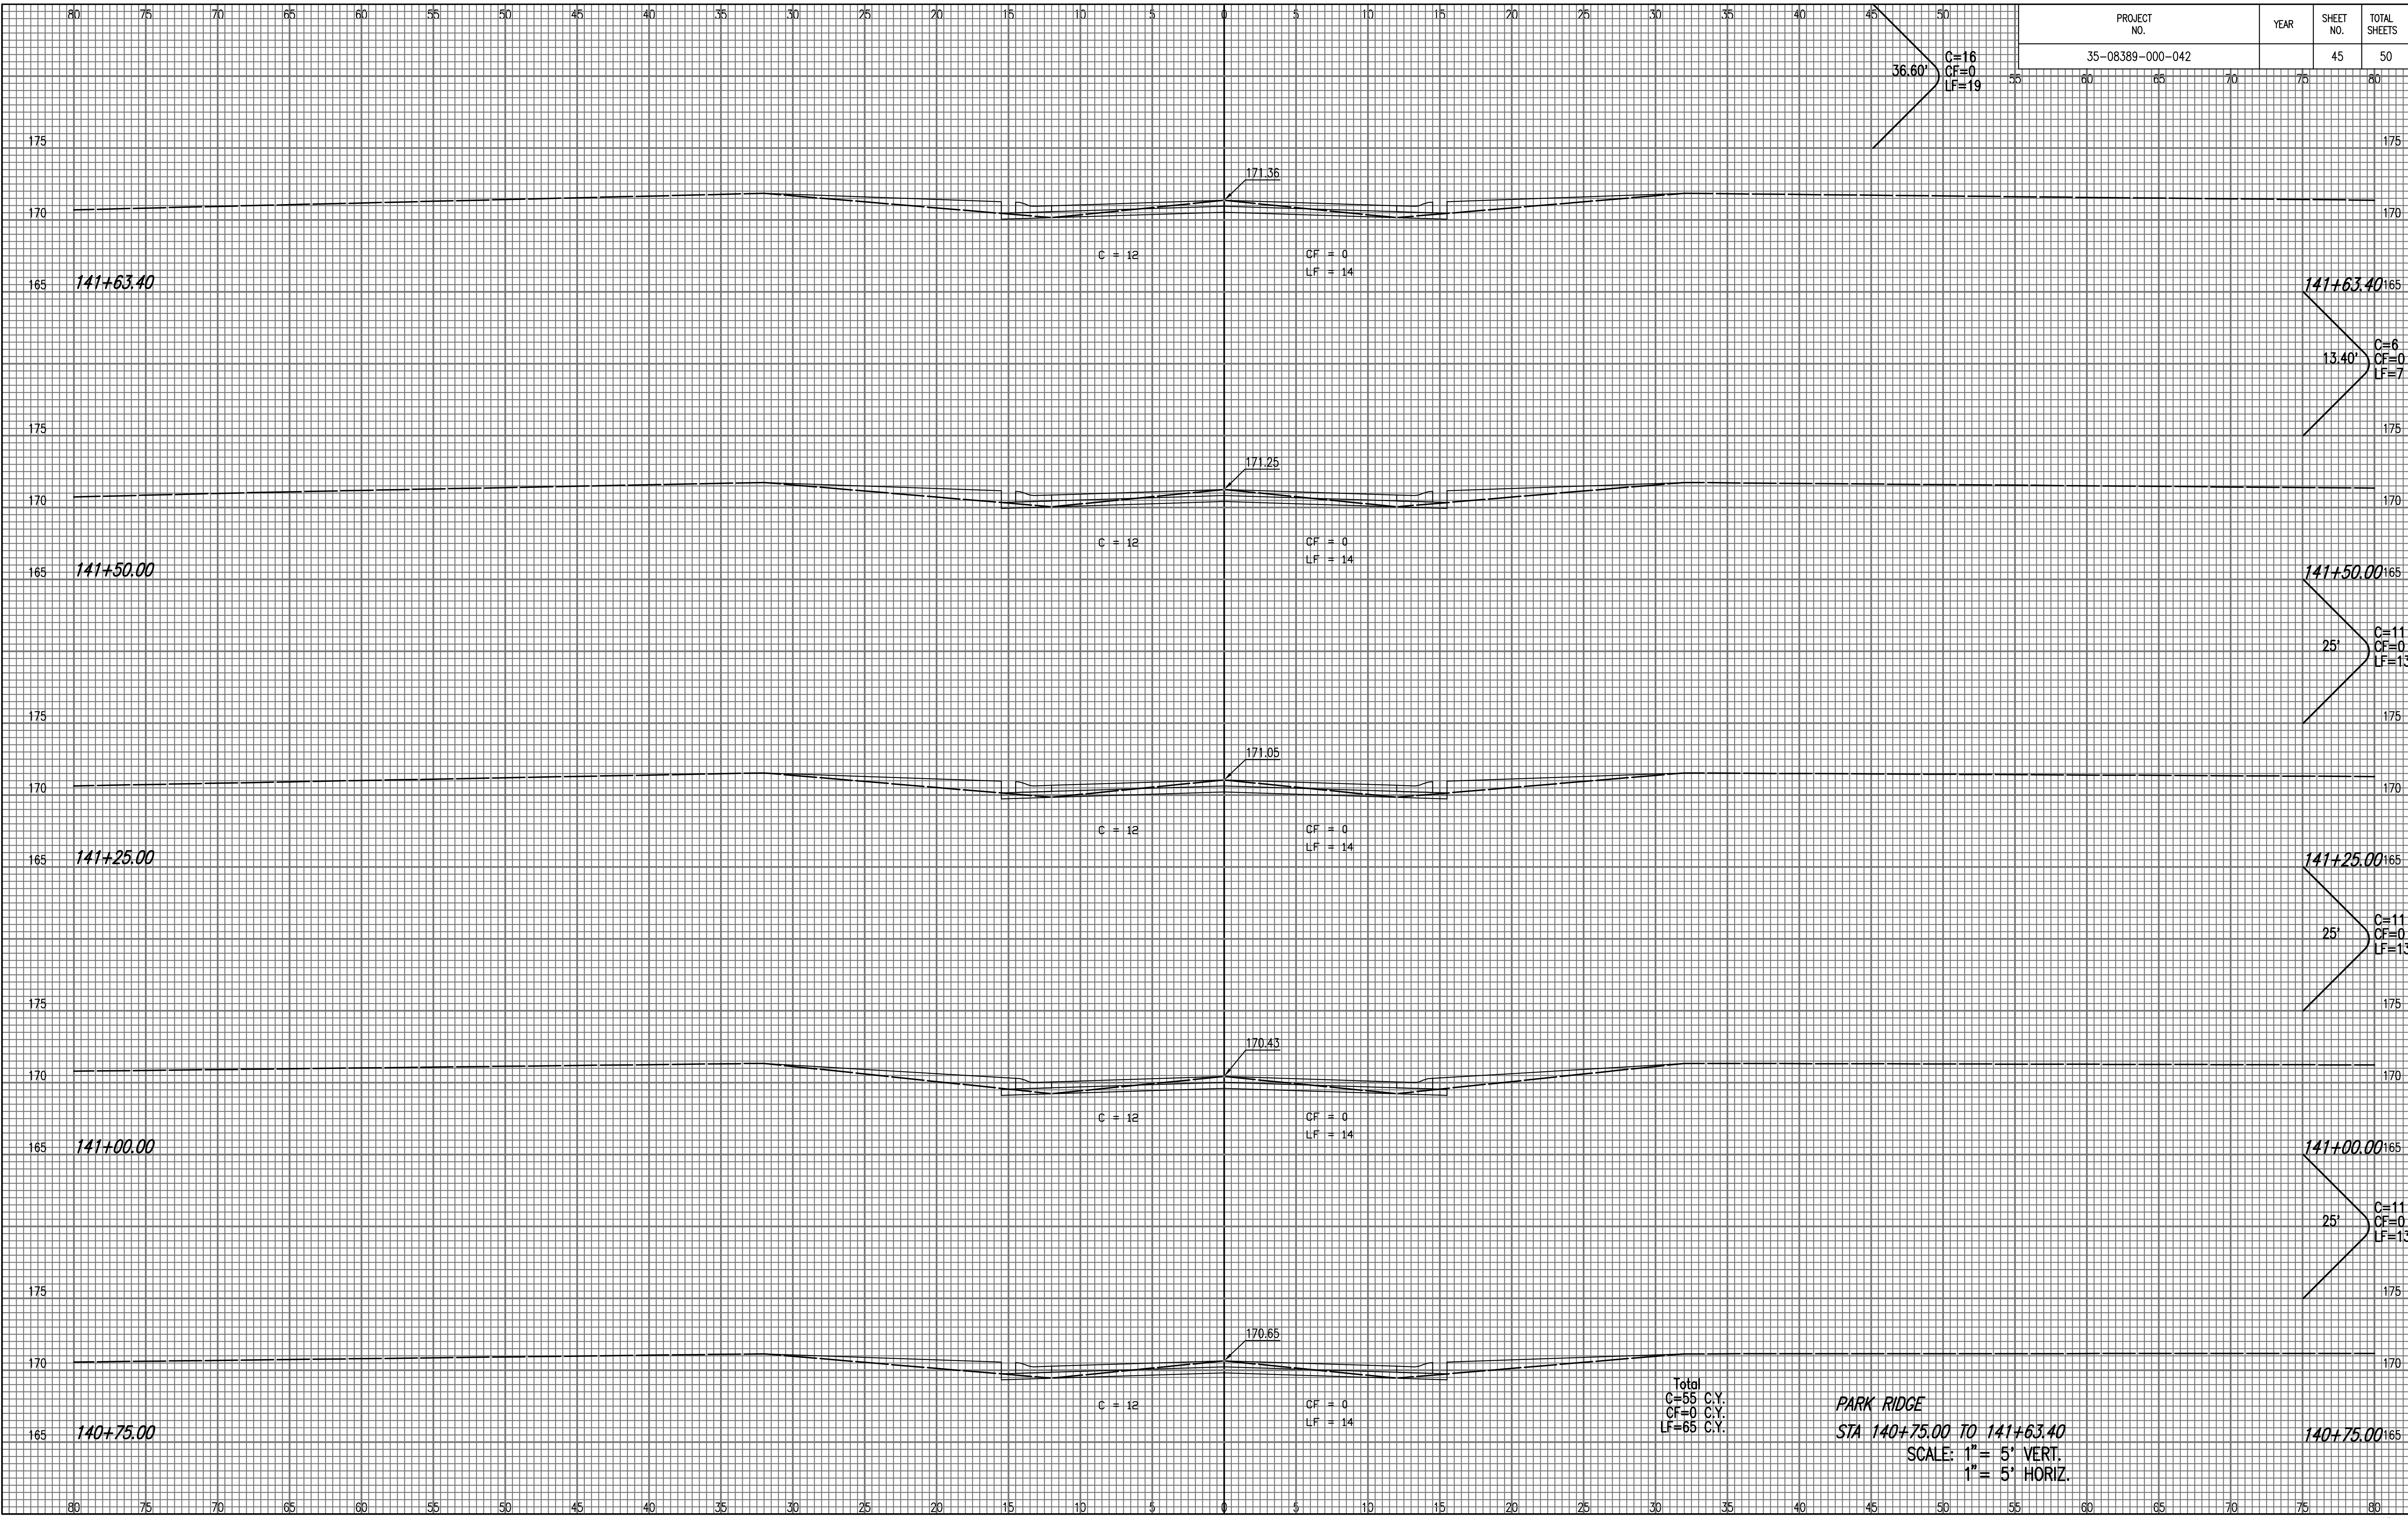

Total
C=55 C.Y.
CF=0 C.Y.
LF=65 C.Y.

PARK RIDGE
STA 140+75.00 TO 141+63.40
SCALE: 1" = 5' VERT.
1" = 5' HORIZ.

Saved: 09-30-2010 2:55:04 PM by BIS
Plot Scale: 1:11-02-2010 4:13:21 PM by BILL J. SCDSON
C:\2009\08389\000\SSC\PARK RIDGE-CHAMBERS\008