


| PROJECT NO. | YEAR | SHEET NO. | TOTAL SHEETS |
|------------------|------|-----------|--------------|
| 35-08389-000-042 | | 47 | 50 |

| | |
|---------------|------------------------|
| NOTE BOOK NO. | TEMPLATE AREAS CHECKED |
| | |
| | |
| | |

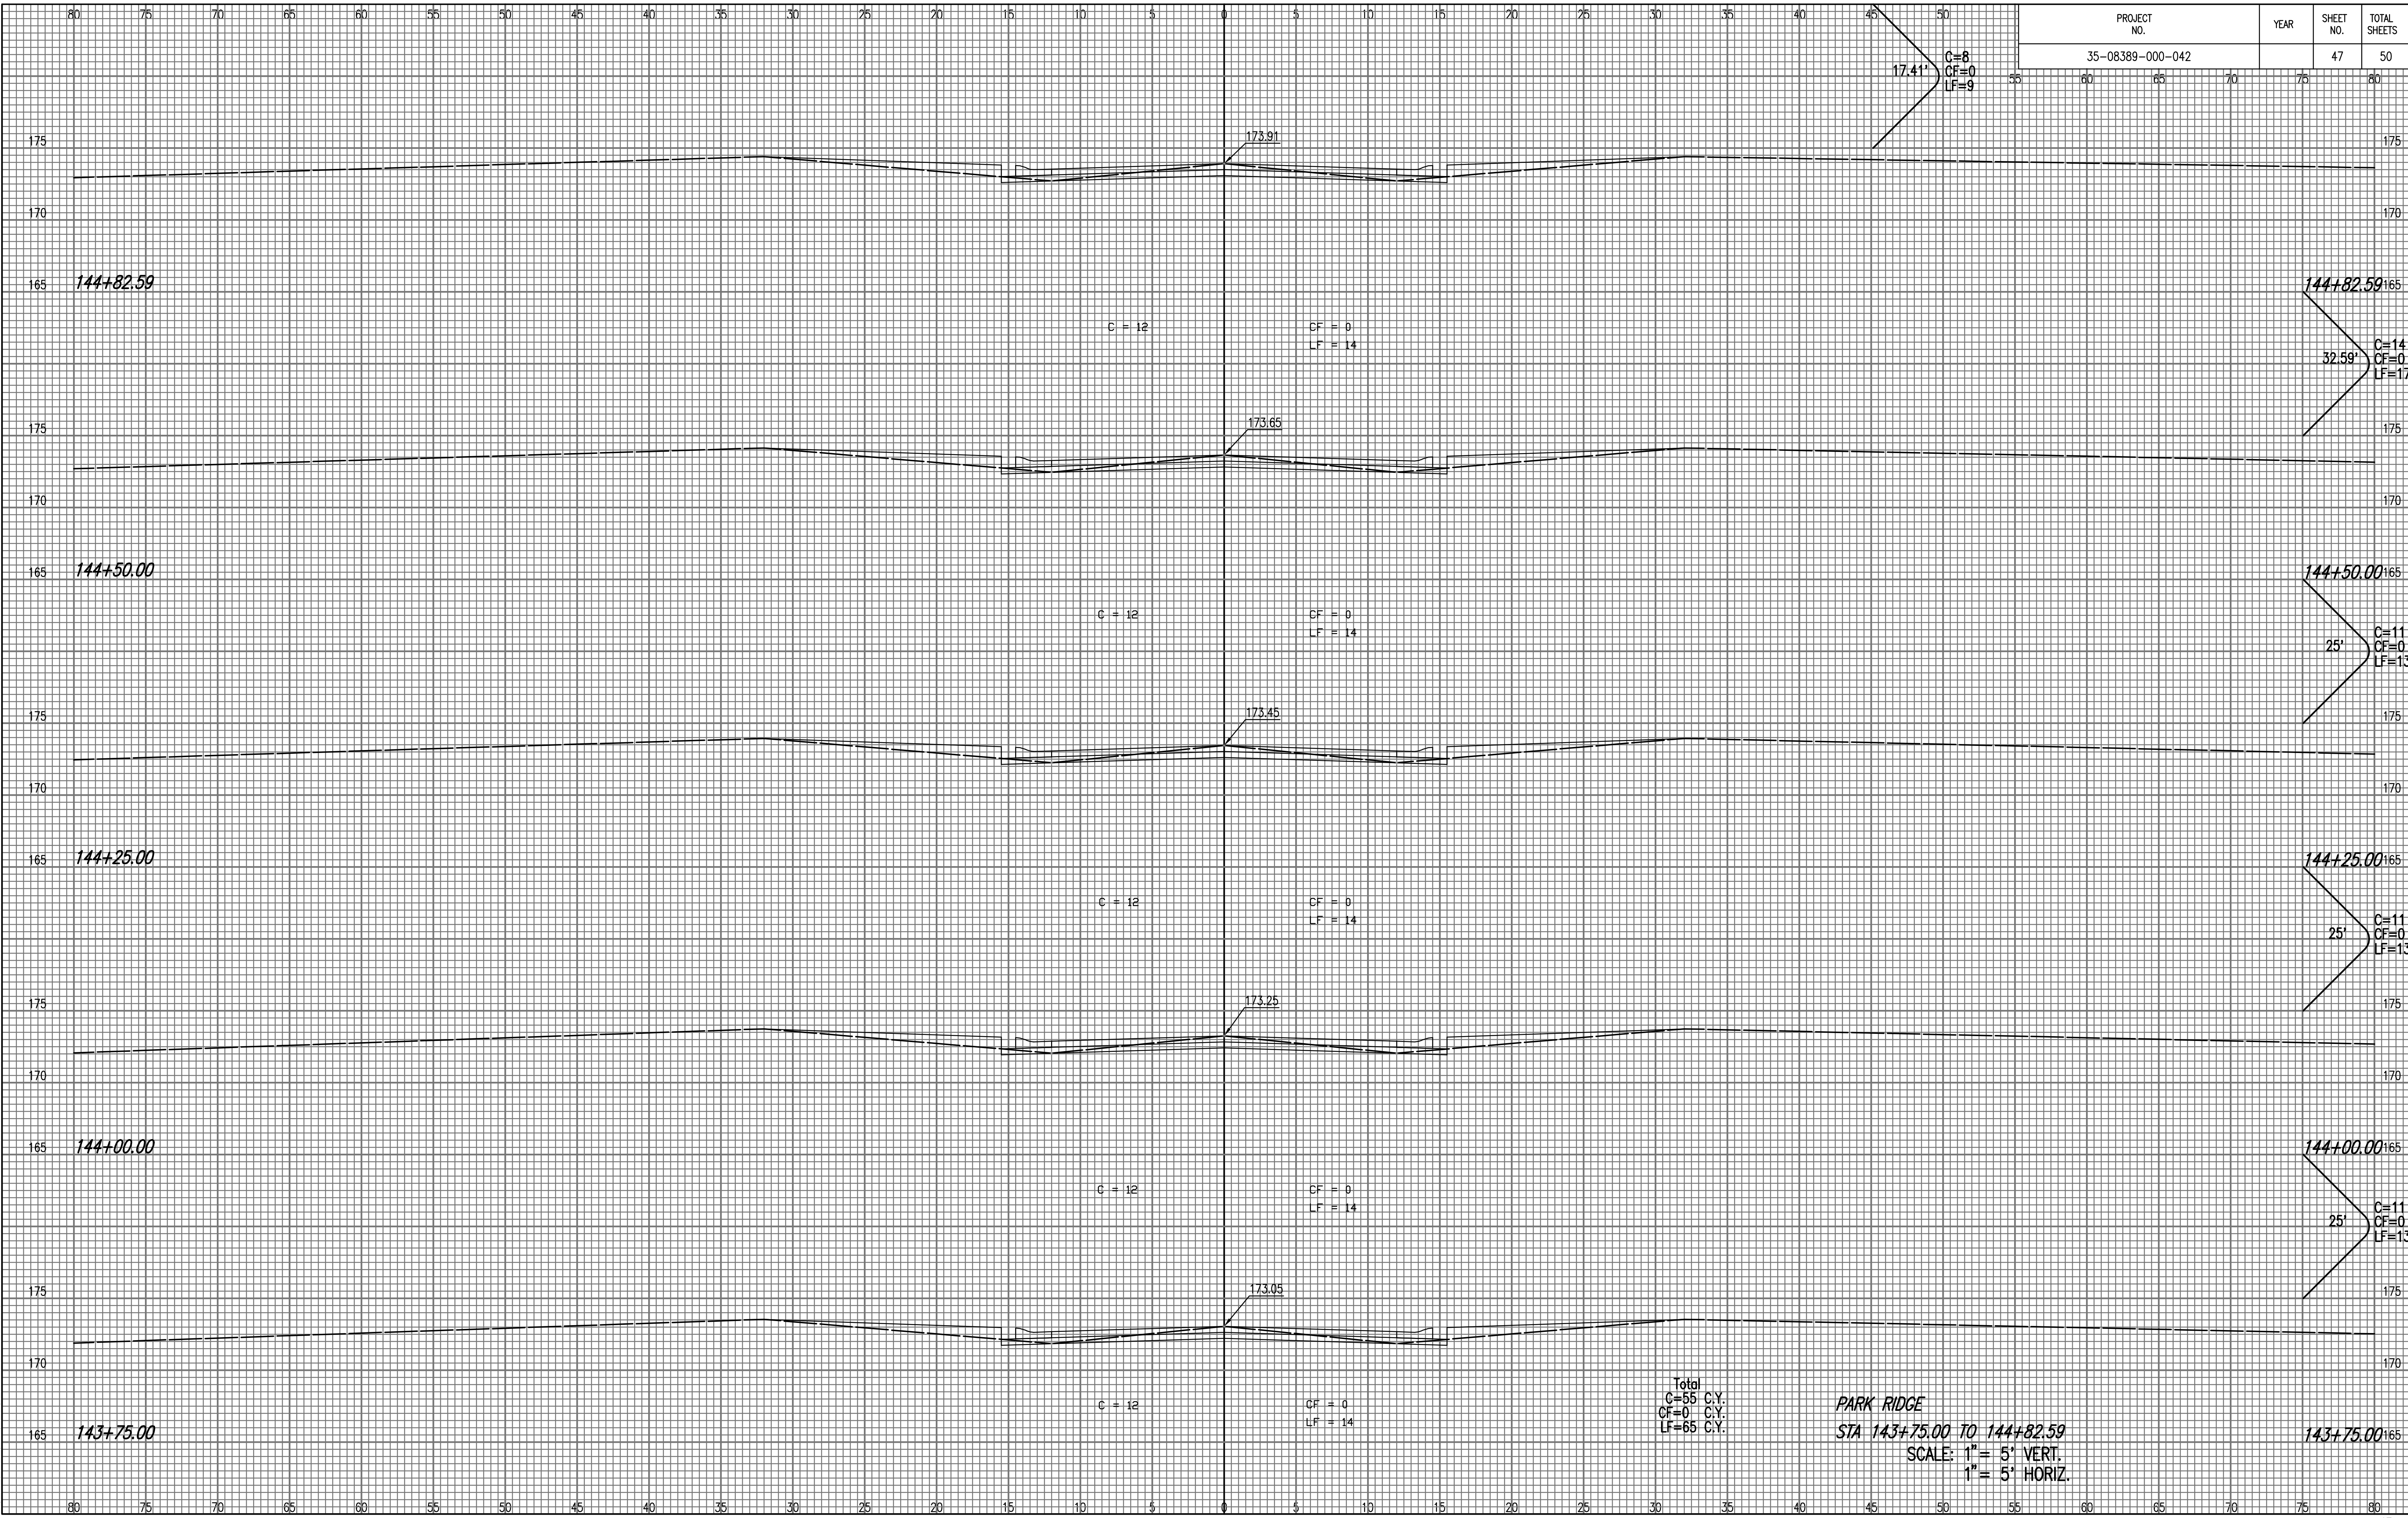

Total
 C=55 C.Y.
 CF=0 C.Y.
 LF=65 C.Y.

PARK RIDGE
 STA 143+75.00 TO 144+82.59
 SCALE: 1" = 5' VERT.
 1" = 5' HORIZ.

Saved: 09-30-2010 2:55:01 PM by: BIS
 Plot Scale: 1:1 11-02-2010 4:16:24 PM by: BILL J. SCDSON
 C:\2009\08389\000\XSEC\PARK RIDGE-CHAMBERS\070