


PROJECT NO.	YEAR	SHEET NO.	TOTAL SHEETS
35-08389-000-042		48	50

50'  
C=22  
CF=0  
LF=26

NOTE BOOK NO.	TEMPLATE AREAS CHECKED

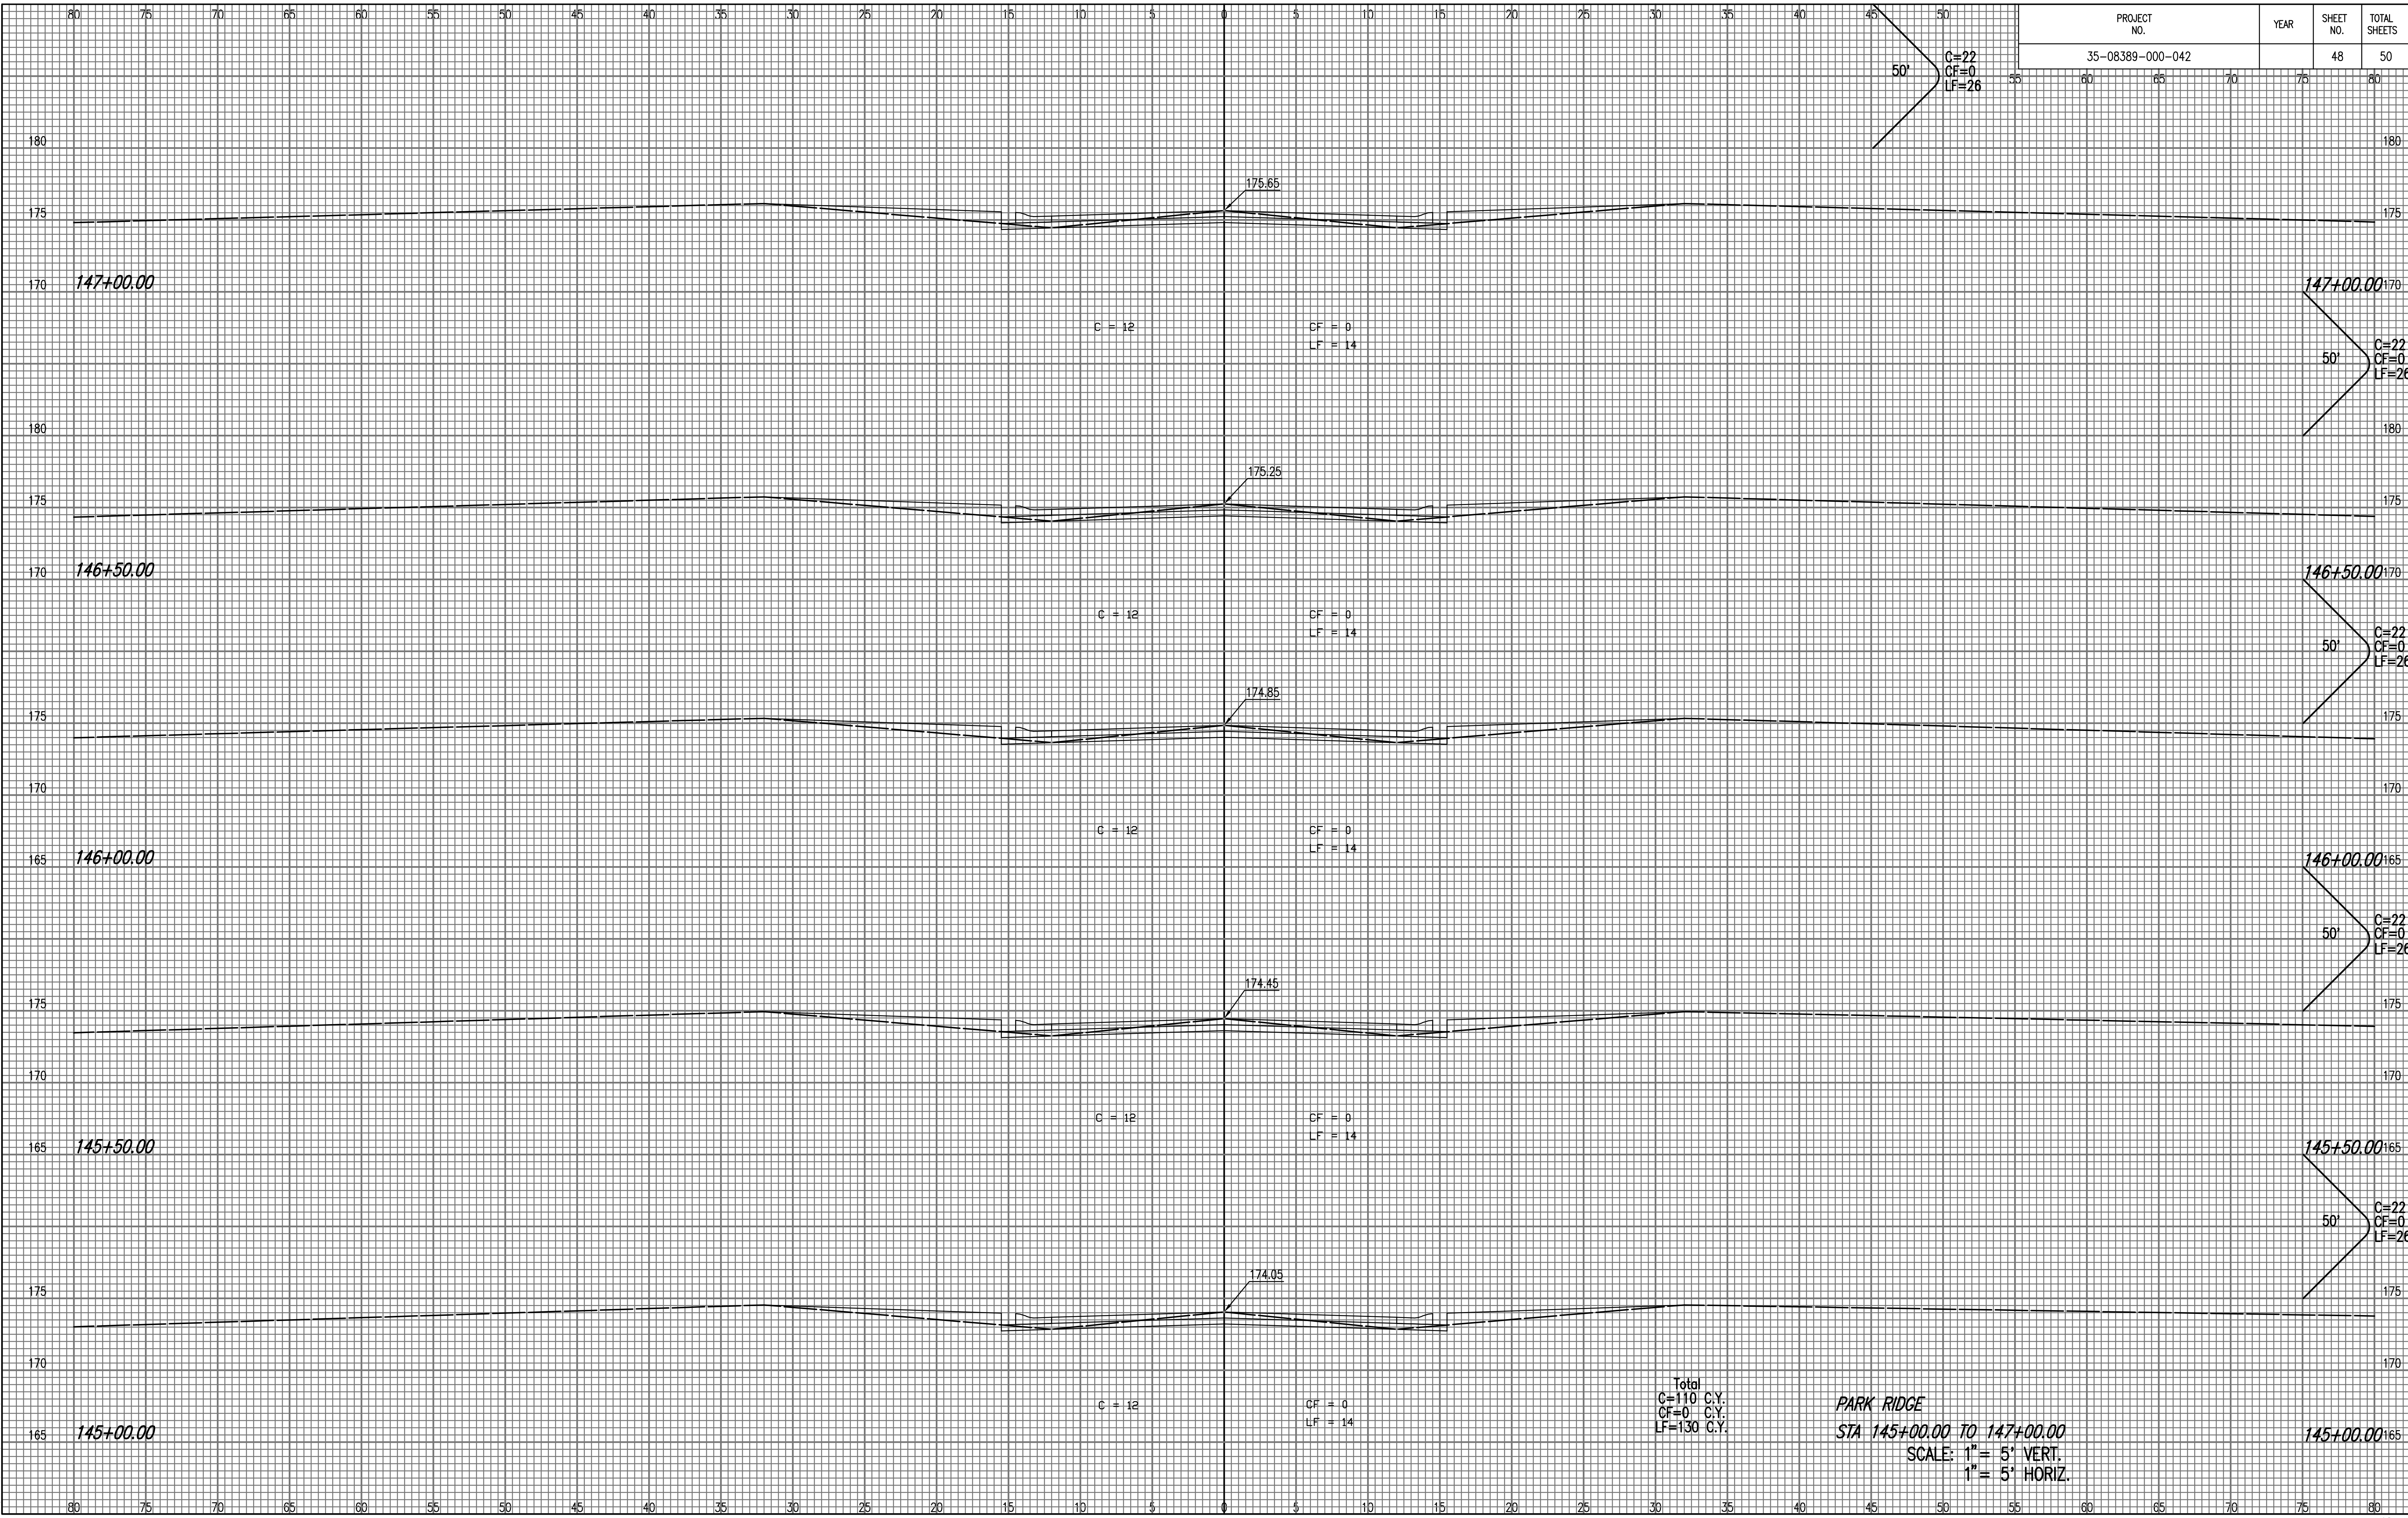

Total  
C=110 C.Y.  
CF=0 C.Y.  
LF=130 C.Y.

**PARK RIDGE**  
STA 145+00.00 TO 147+00.00  
SCALE: 1" = 5' VERT.  
1" = 5' HORIZ.

Saved: 09-30-2010 3:01:01 PM by: BIS  
 Plot Scale: 1:1 11-02-2010 4:17:15 PM by: BILL J. SCDSON  
 C:\2009\08389\000\XSEC\PARK RIDGE-CHAMBERS\301