


PROJECT NO.	YEAR	SHEET NO.	TOTAL SHEETS
35-08389-003-042		20	29

NOTE BOOK NO.	TEMPLATE AREAS CHECKED

Saved 11-02-2010 4:42:18 PM by BIS
 Plot Scale 1:1 11-02-2010 4:42:41 PM by BILL J. SCDSON
 C:\2009\08389\003\SSC\001

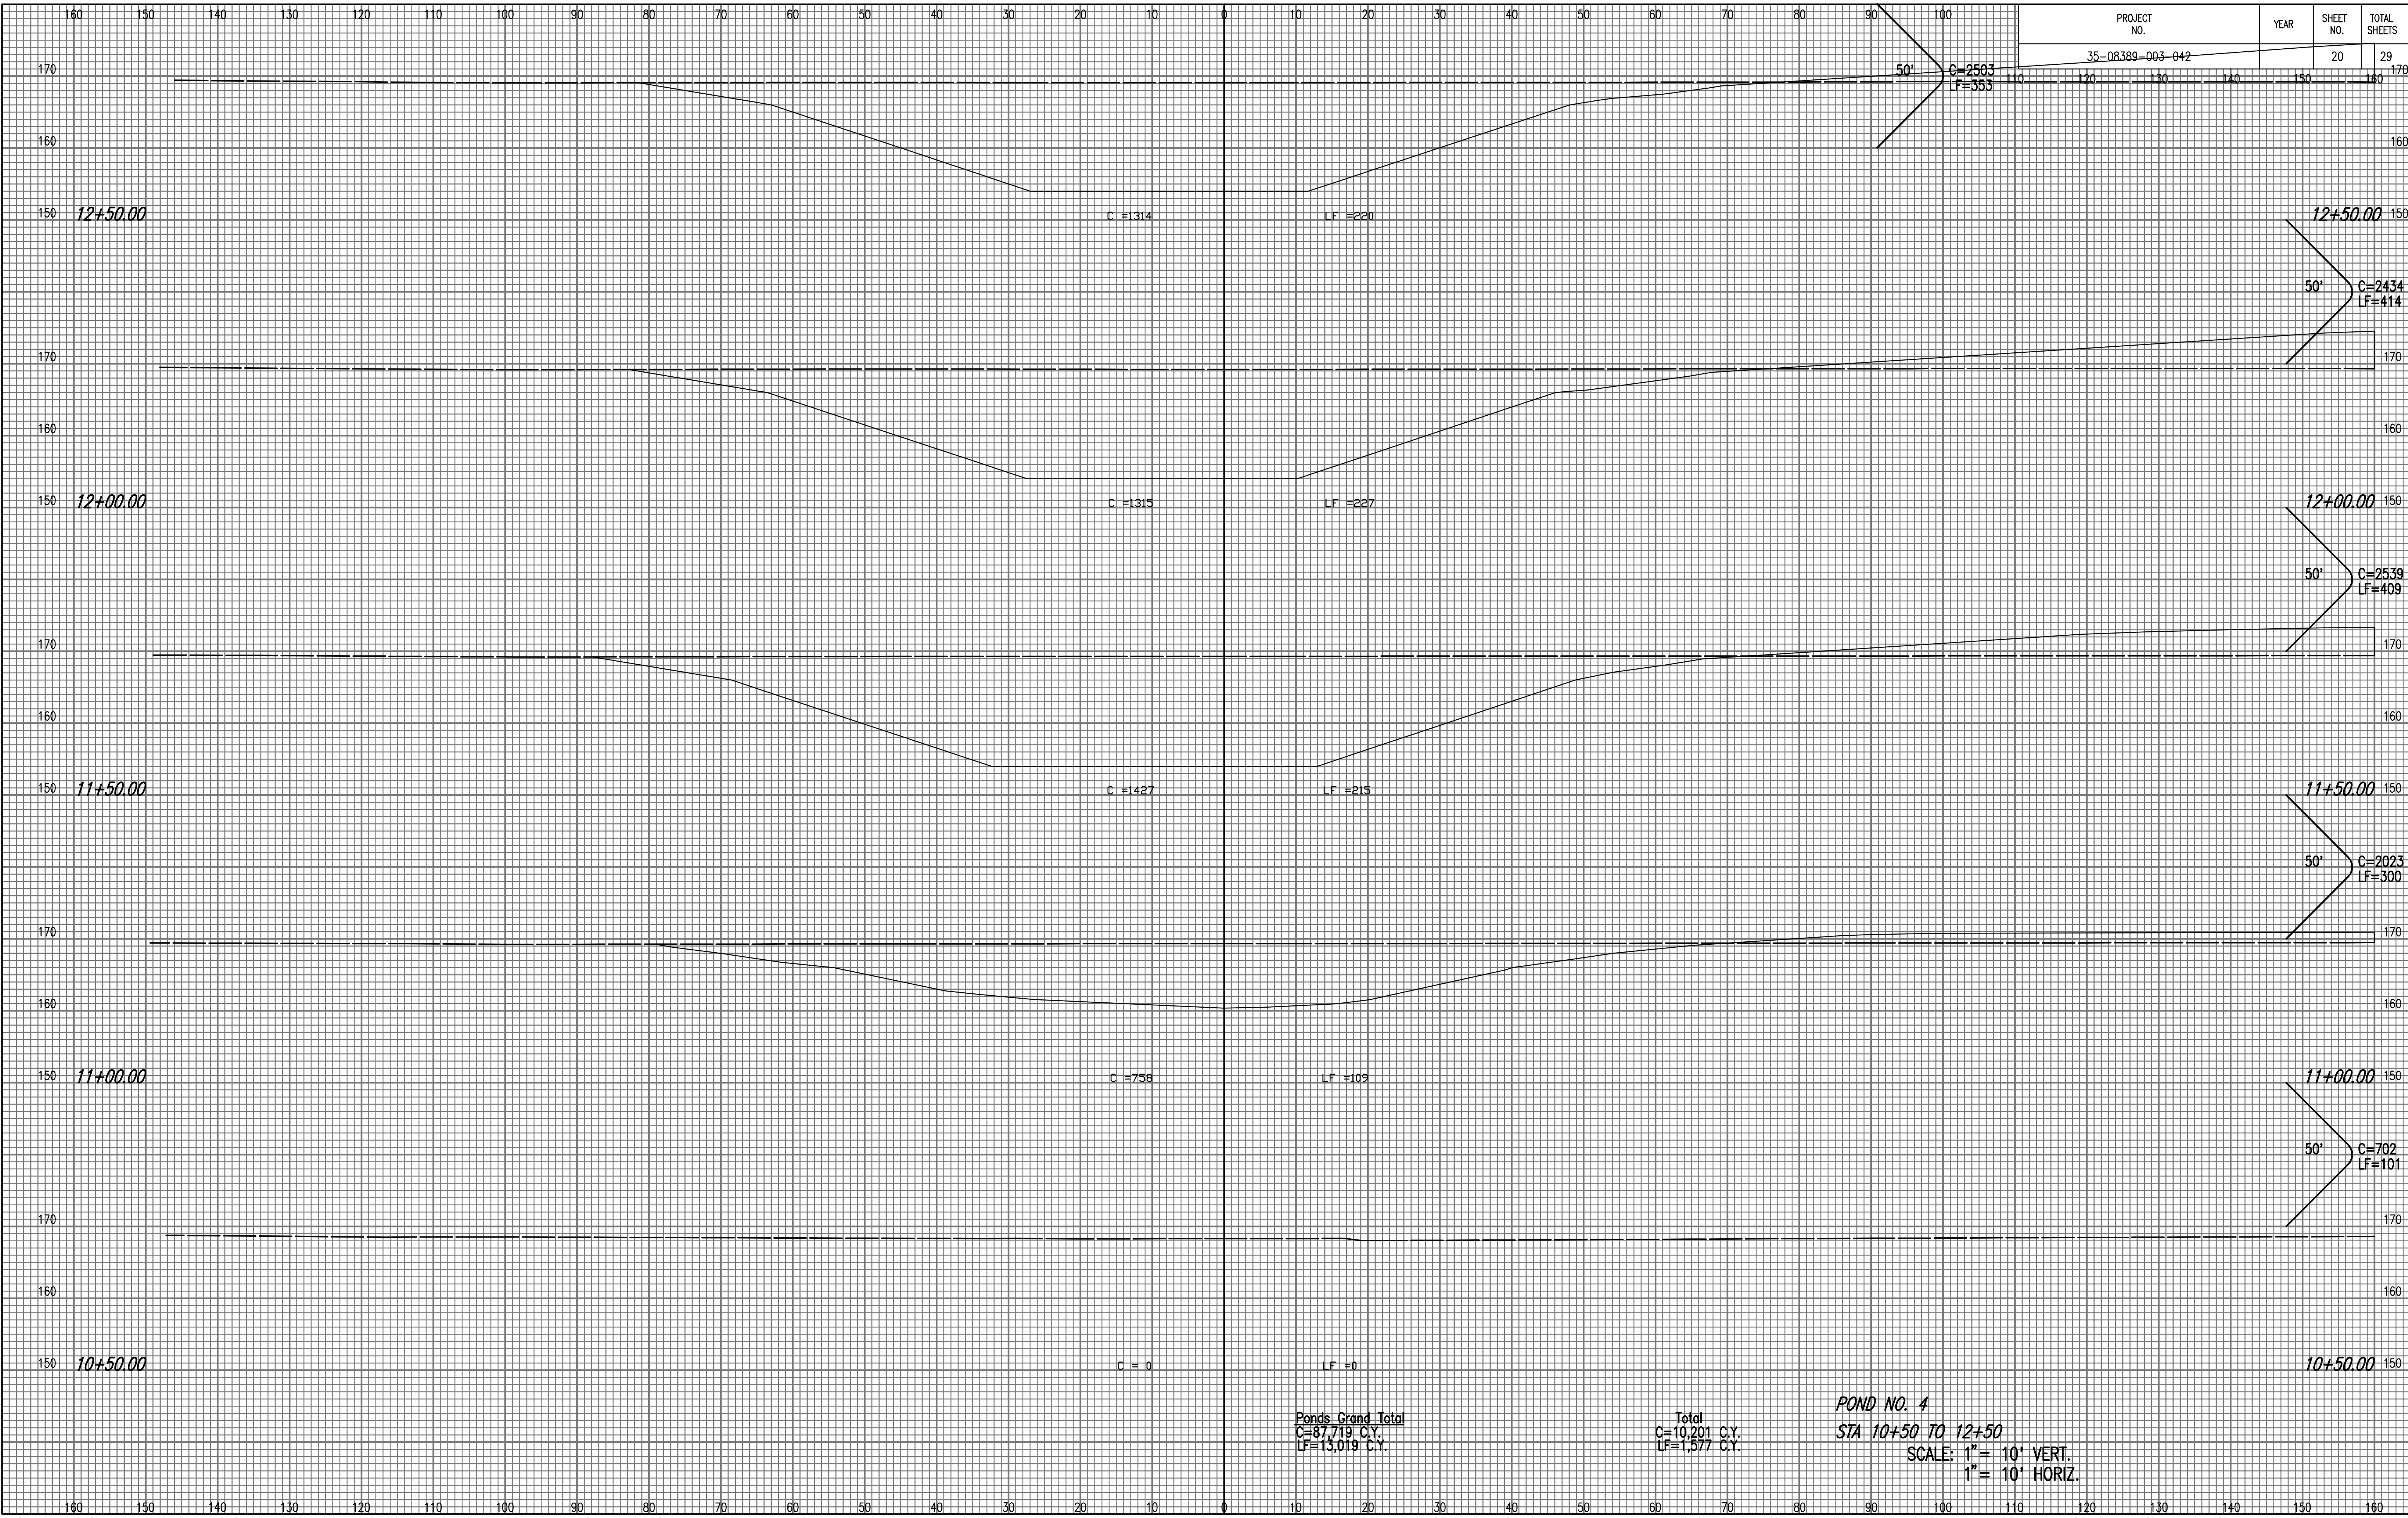

Ponds Grand Total
 C=87,719 C.Y.
 LF=13,019 C.Y.

Total
 C=10,201 C.Y.
 LF=1,577 C.Y.

POND NO. 4
 STA 10+50 TO 12+50
 SCALE: 1" = 10' VERT.
 1" = 10' HORIZ.