


| PROJECT NO. | YEAR | SHEET NO. | TOTAL SHEETS |
|------------------|------|-----------|--------------|
| 35-08389-003-042 | | 23 | 29 |

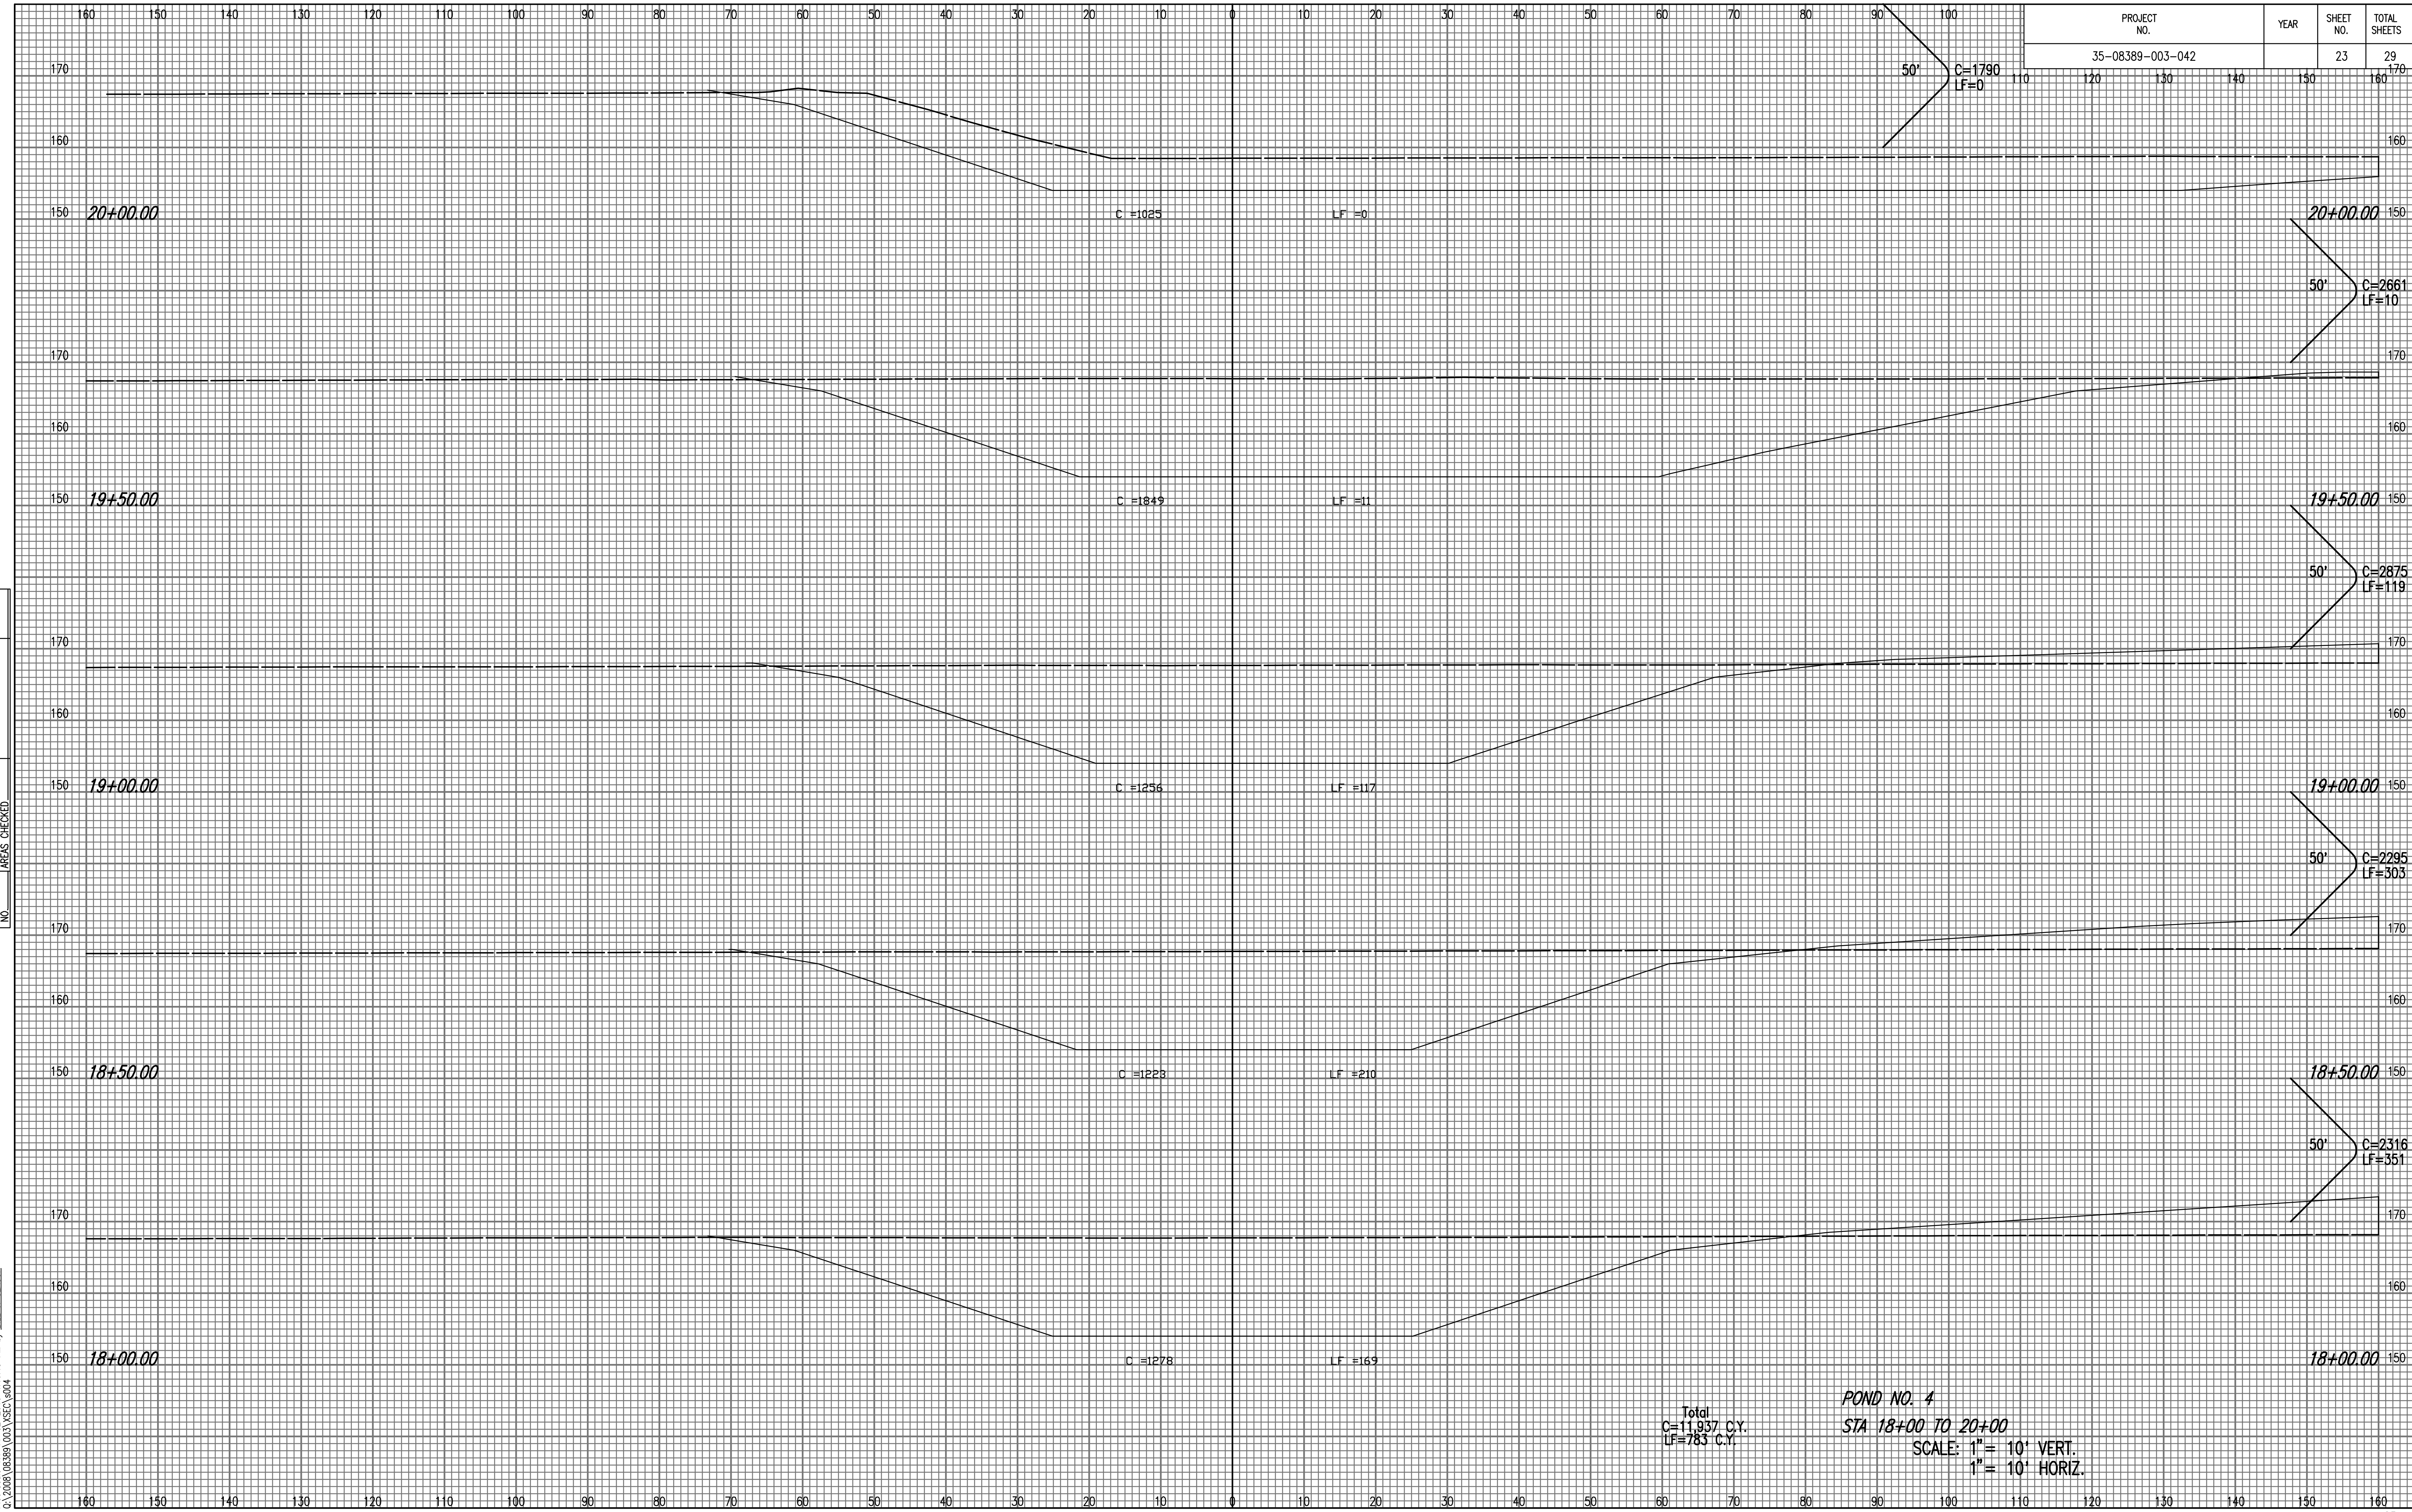

| NOTE BOOK NO. | TEMPLATE AREAS CHECKED |
|---------------|------------------------|
| | |
| | |
| | |

Saved: 09-30-2010 3:27:10 PM by: BJS
 Plot Scale: 1" = 10' VERT. 1" = 10' HORIZ.
 C:\2009\08389\003\SEC\004

Total
 C = 11,937 C.Y.
 LF = 783 C.Y.

POND NO. 4
STA 18+00 TO 20+00
 SCALE: 1" = 10' VERT.
 1" = 10' HORIZ.