


PROJECT NO.	YEAR	SHEET NO.	TOTAL SHEETS
35-08389-003-042		24	29

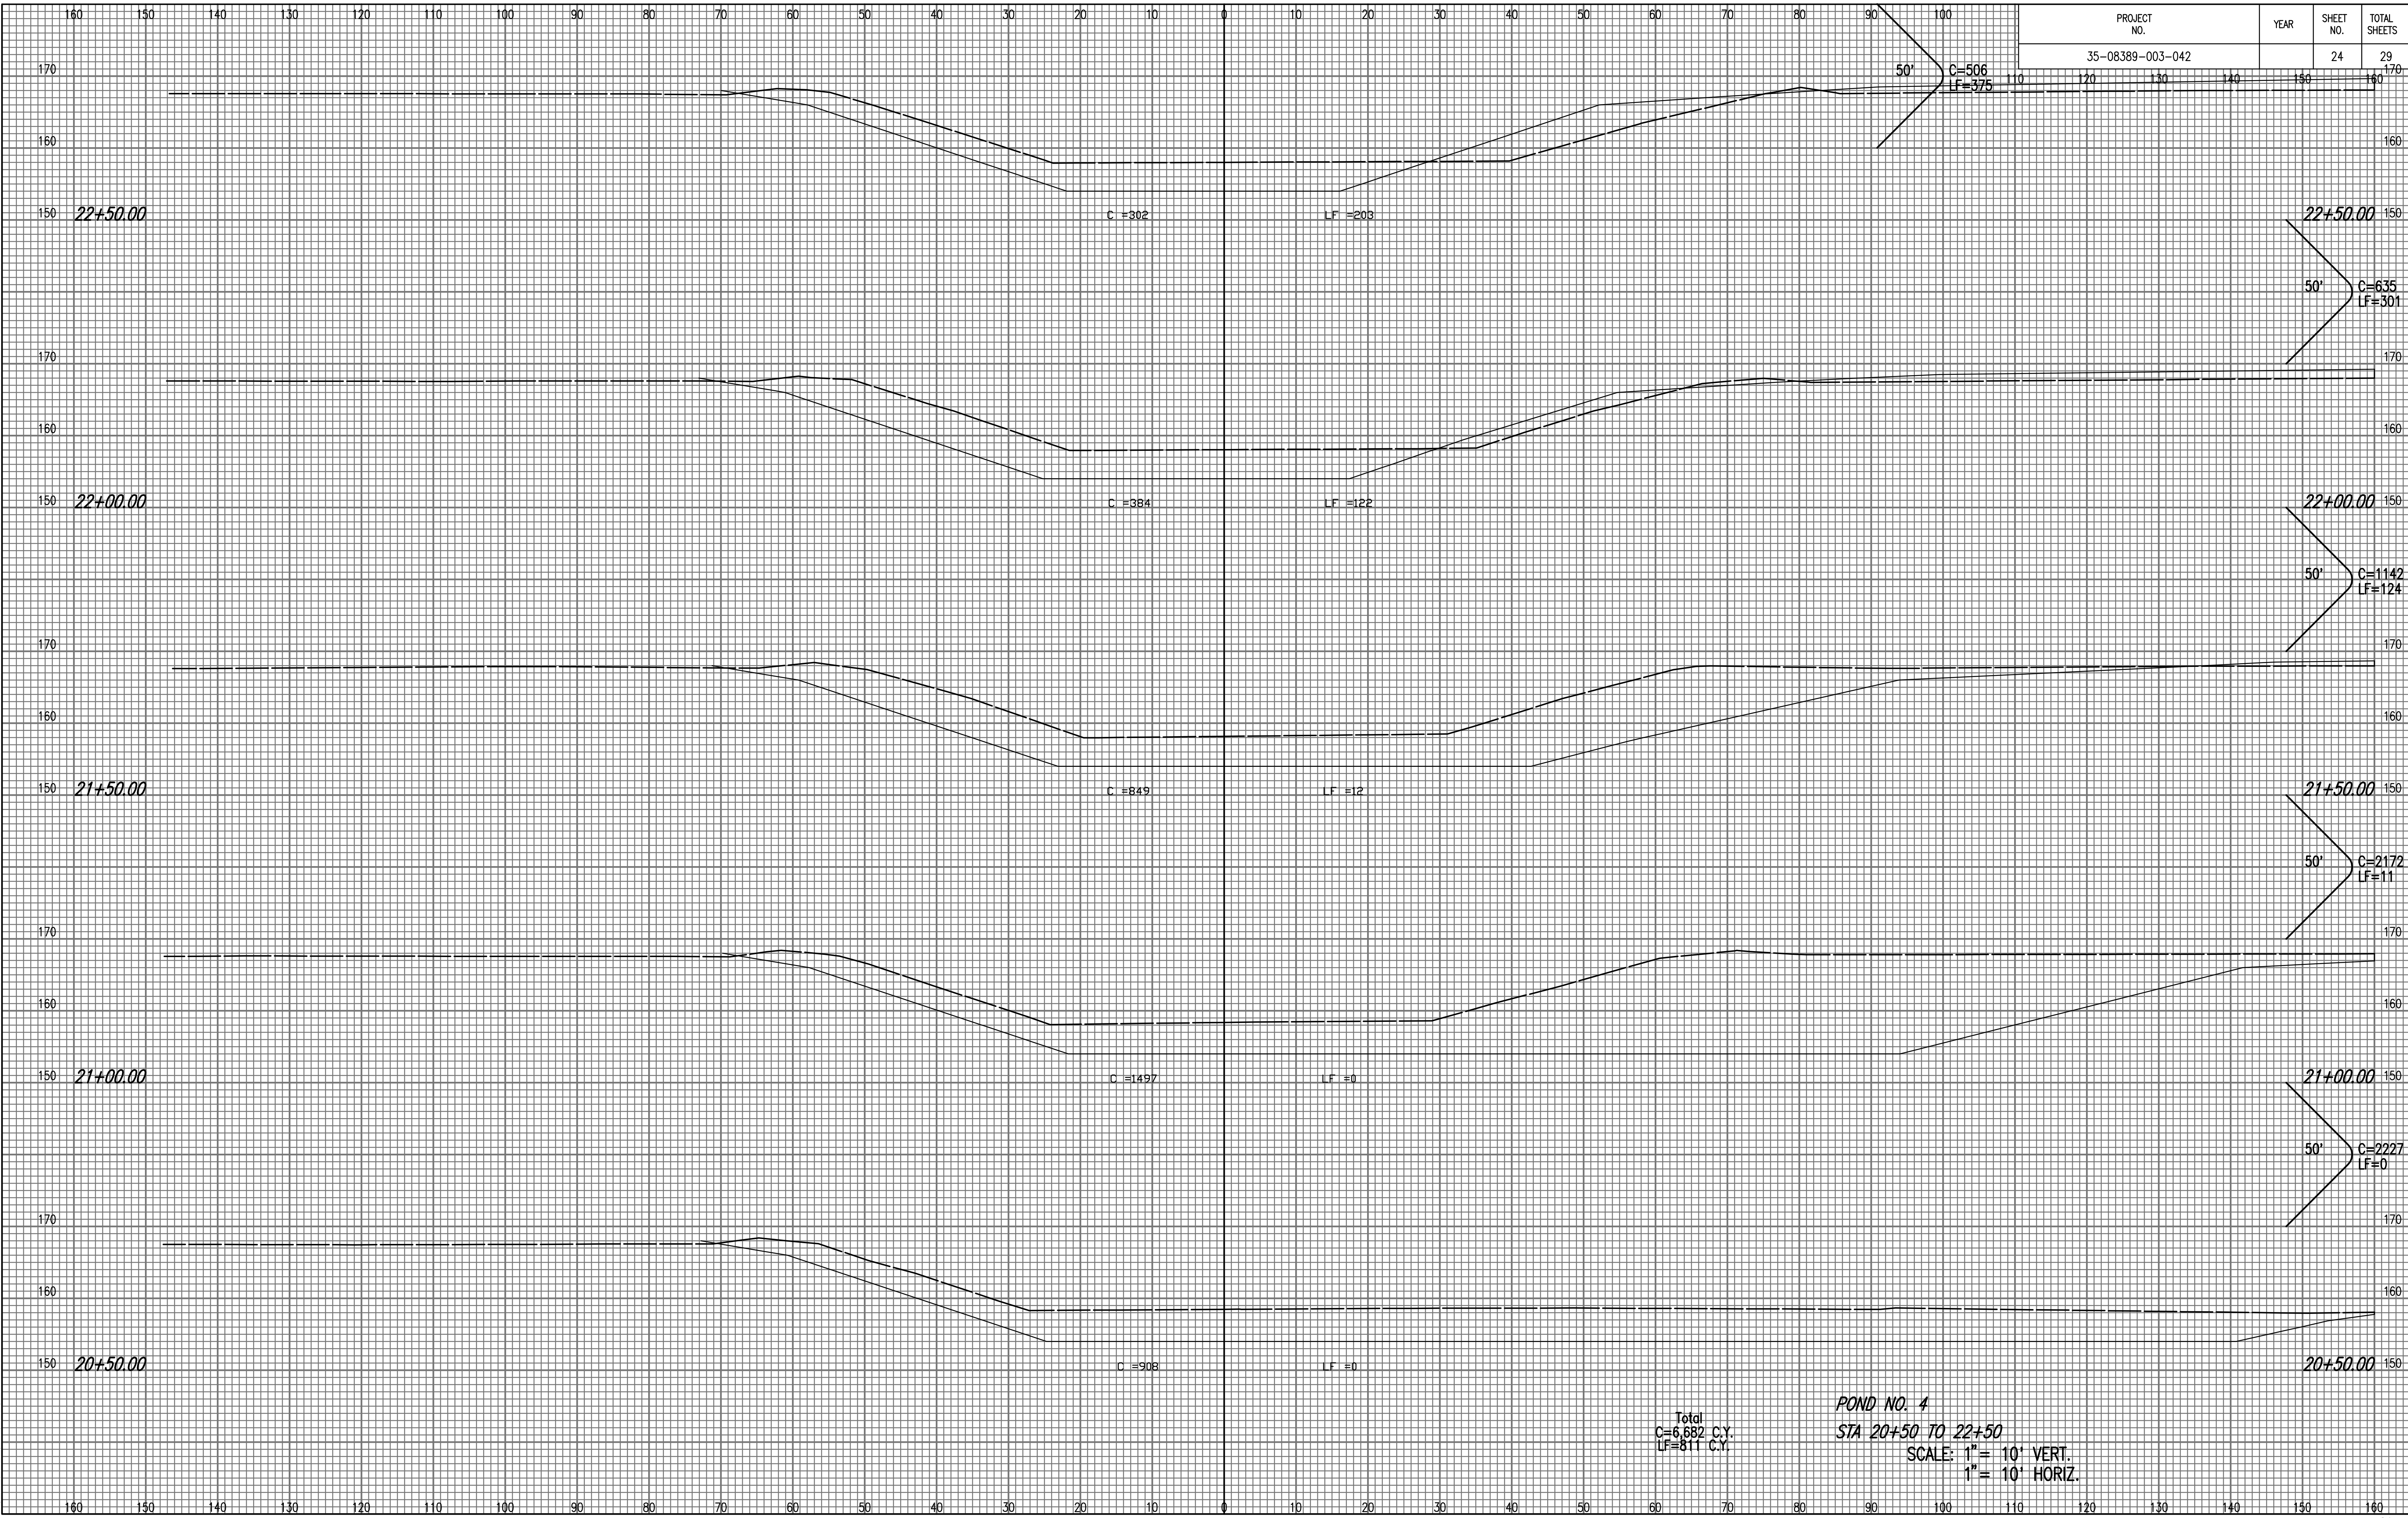

NOTE BOOK NO.	TEMPLATE AREAS CHECKED

Saved: 09-30-2010 3:27:09 PM by: BJS  
 Plot Scale: 1" = 10' VERT. 1" = 10' HORIZ.  
 C:\2009\08389\003\SEC\005

Total  
 C=6682 C.Y.  
 LF=811 C.Y.

**POND NO. 4**  
**STA 20+50 TO 22+50**  
 SCALE: 1" = 10' VERT.  
 1" = 10' HORIZ.