


PROJECT NO.	YEAR	SHEET NO.	TOTAL SHEETS
35-08389-003-042		25	29

NOTE BOOK NO.	TEMPLATE AREAS CHECKED

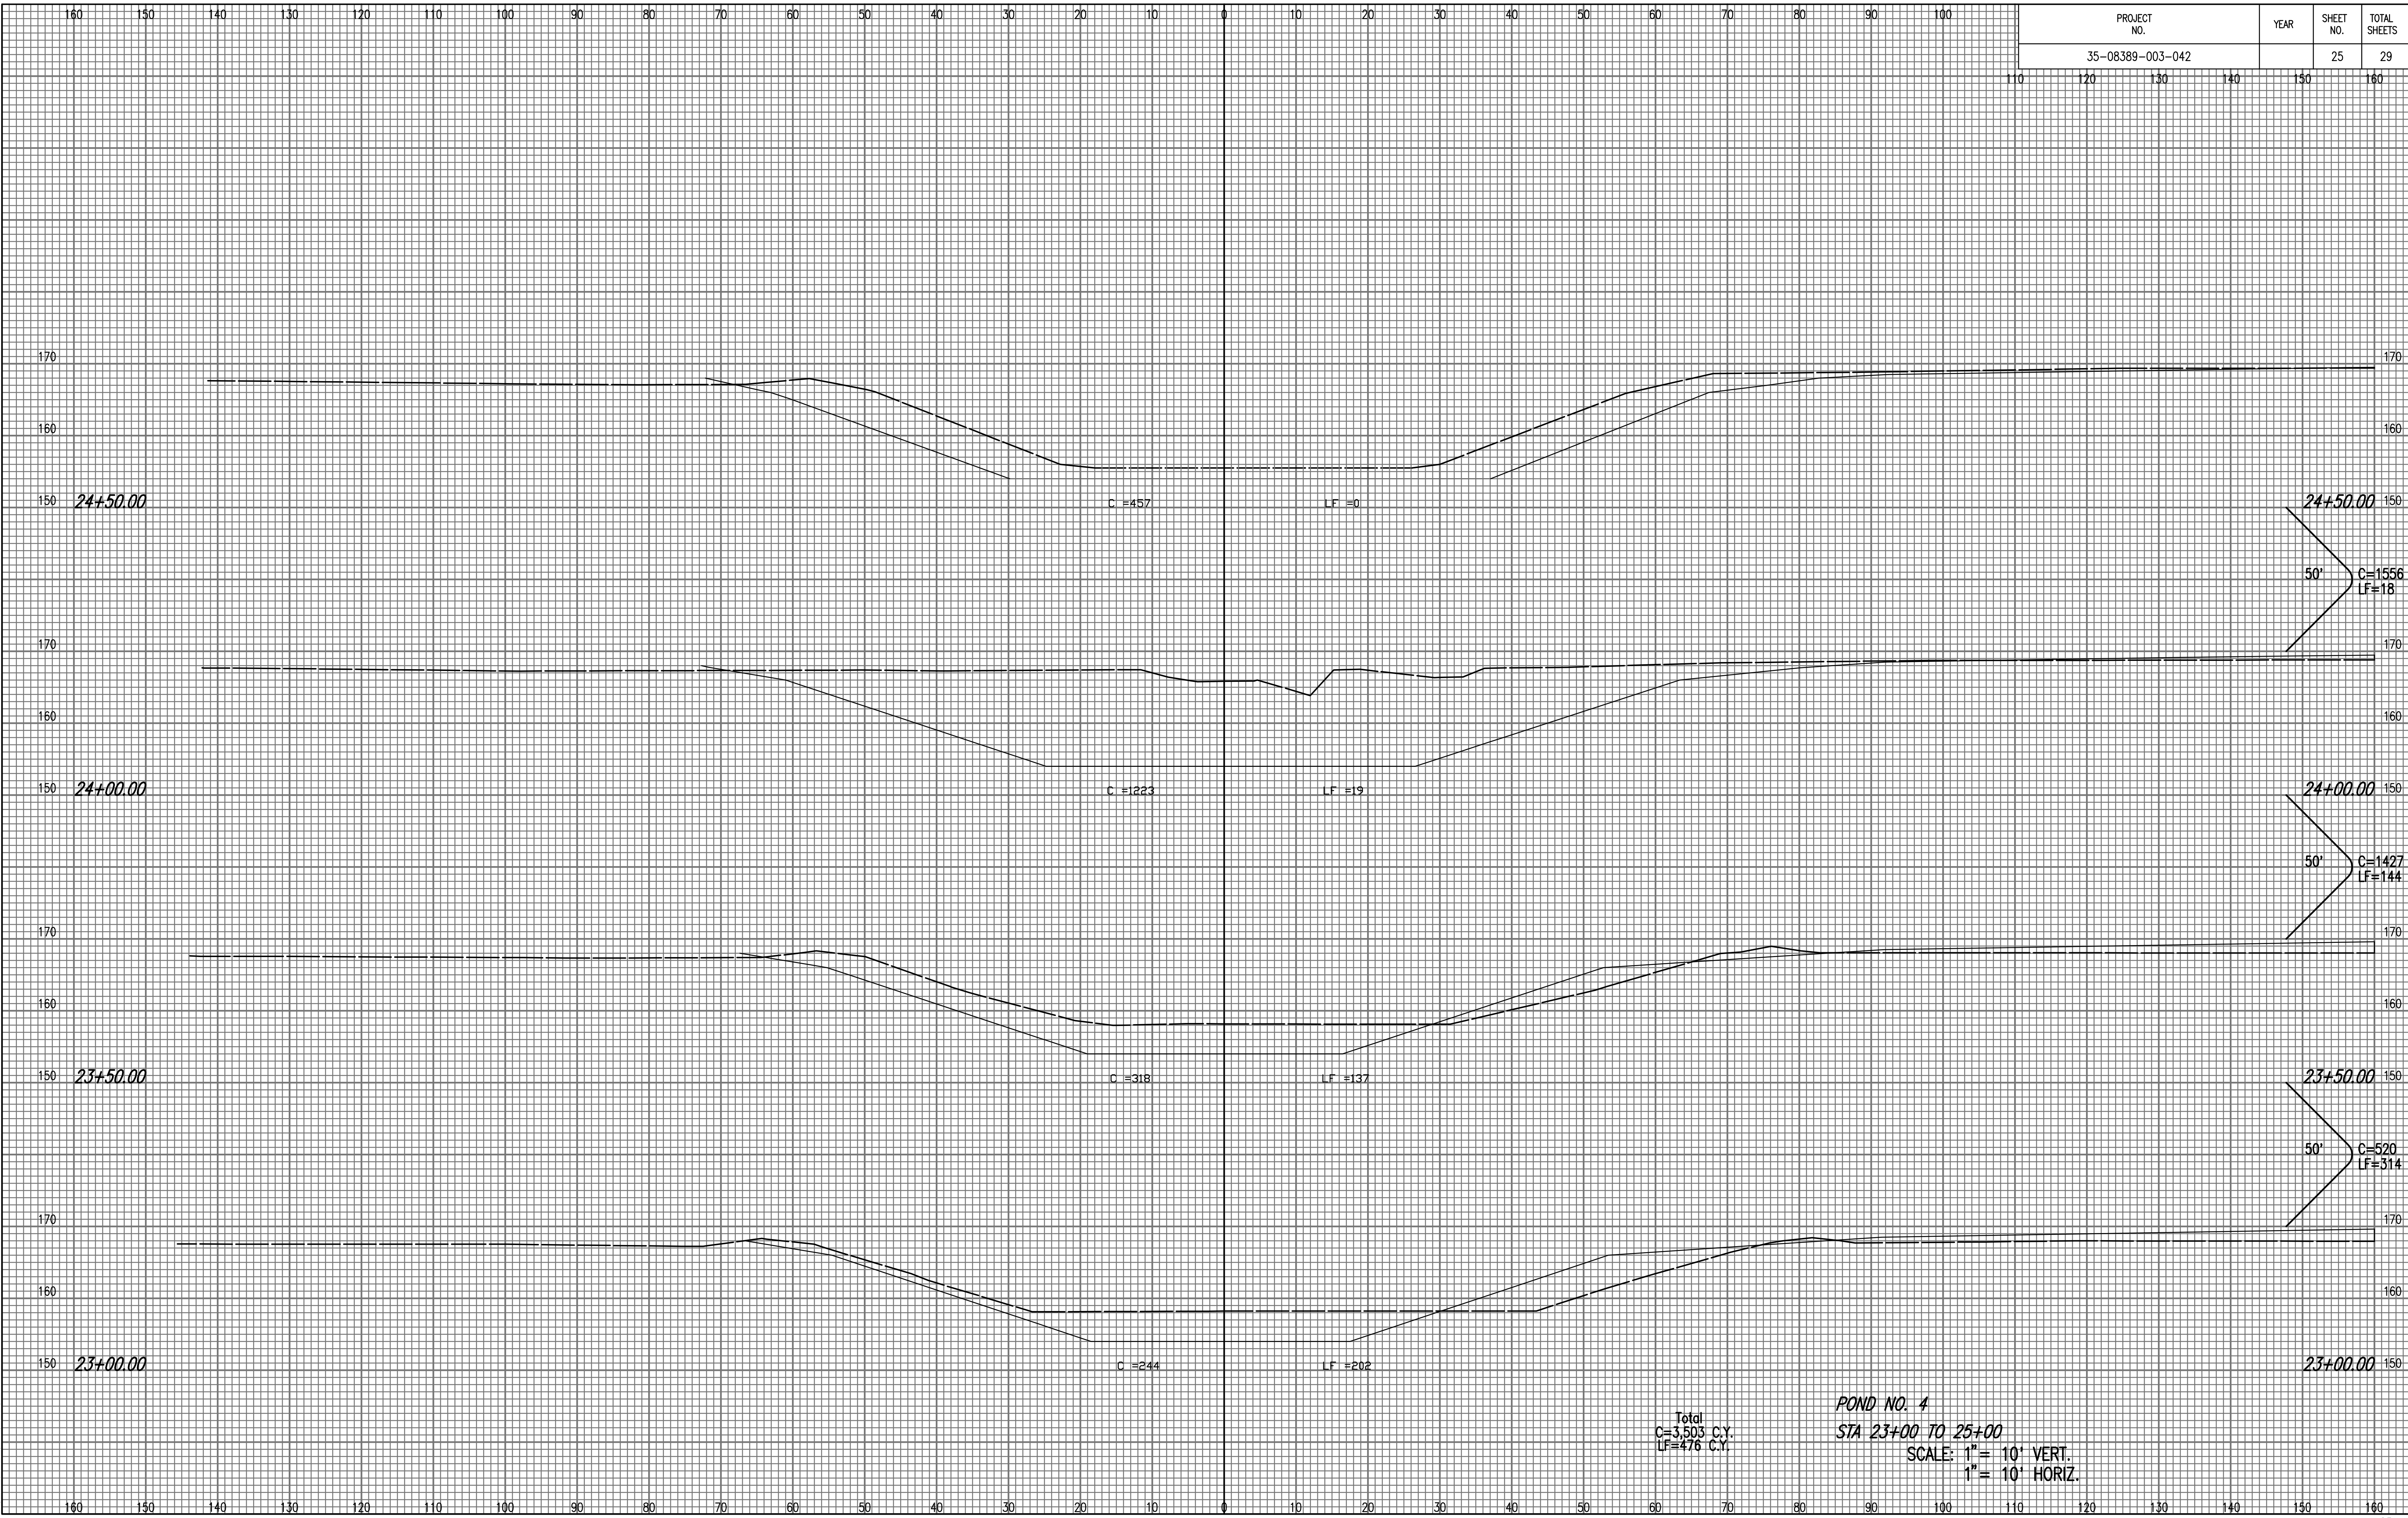

Saved: 09-30-2010 3:27:08 PM by: BIS
 Plot Scale: 1" = 10' VERT. 1" = 10' HORIZ.
 C:\2009\08389\003\SEC\006

Total
 C=3,503 C.Y.
 LF=476 C.Y.

POND NO. 4
STA 23+00 TO 25+00
 SCALE: 1" = 10' VERT.
 1" = 10' HORIZ.