


PROJECT NO.	YEAR	SHEET NO.	TOTAL SHEETS
35-08389-003-042		27	29

NOTE BOOK NO.	TEMPLATE AREAS CHECKED

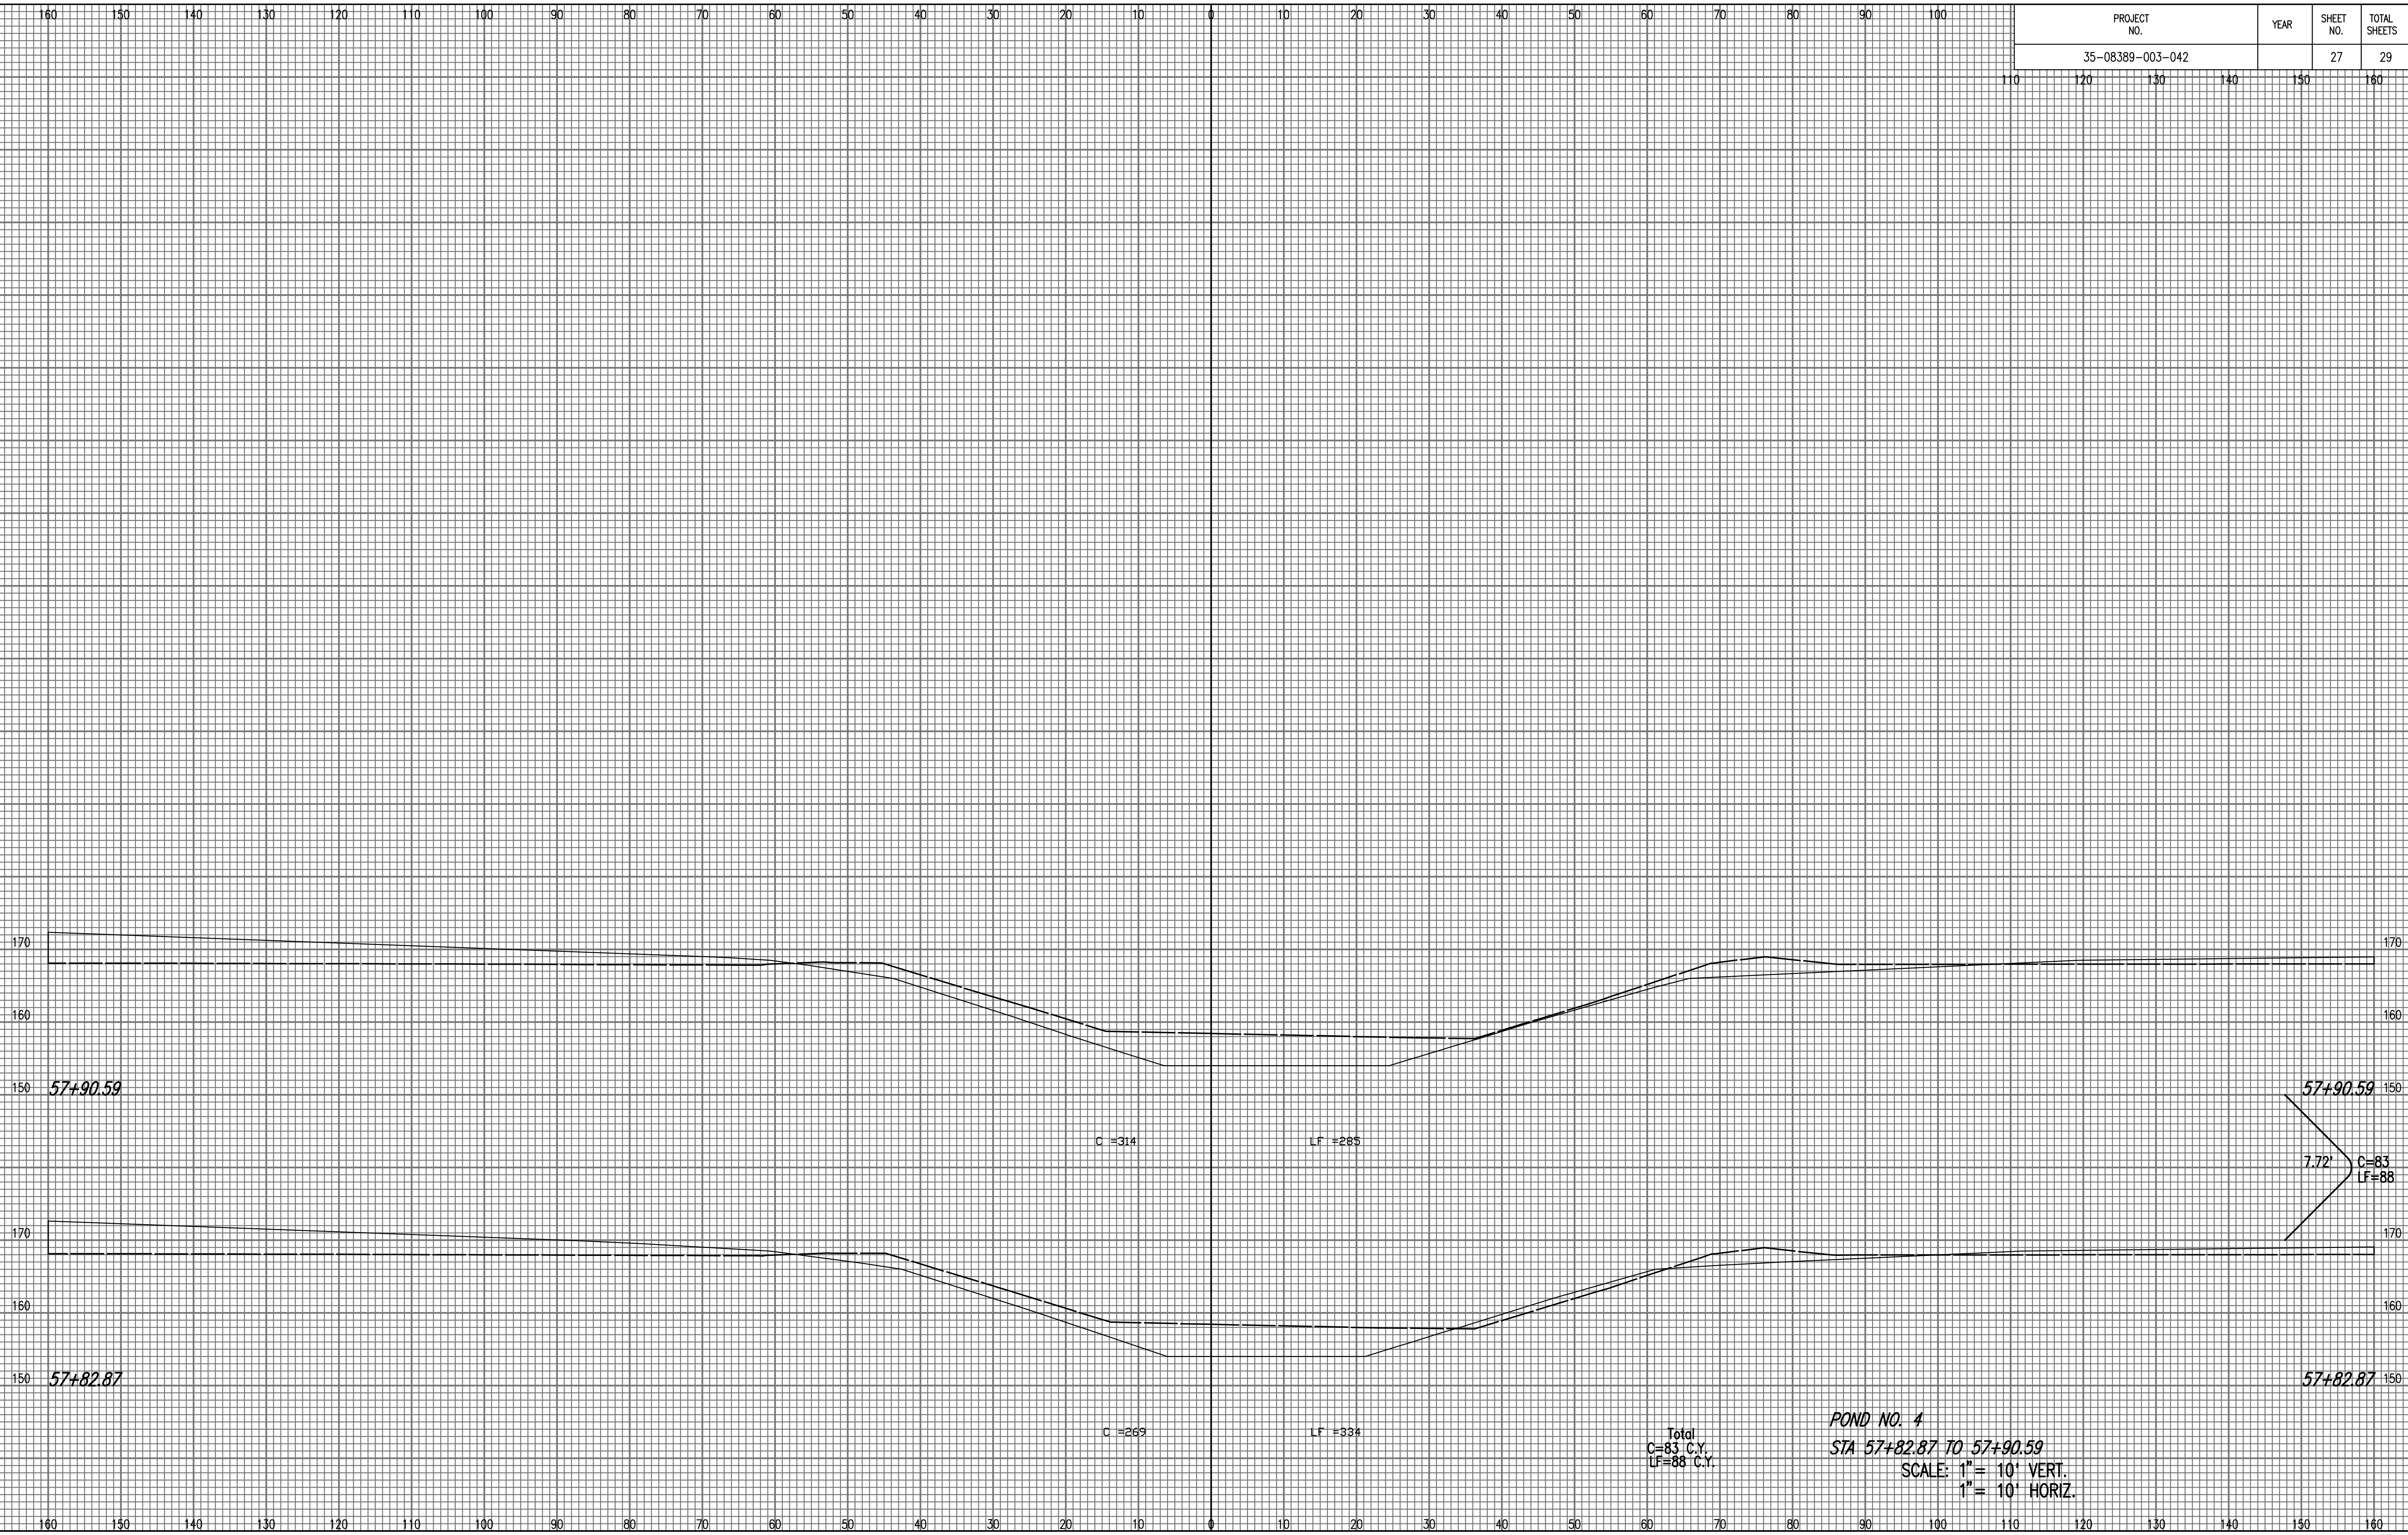

C = 314

LF = 285

7.72' C=83 LF=88

C = 269

LF = 334

Total  
C=83 C.Y.  
LF=88 C.Y.

**POND NO. 4**  
**STA 57+82.87 TO 57+90.59**  
 SCALE: 1" = 10' VERT.  
 1" = 10' HORIZ.

Saved: 09-30-2010 3:27:06 PM by BIS  
 Plot Scale: 1:1 11-02-2010 4:51:23 PM by BILL J. SCDSON  
 C:\2009\08389\003\SEC\008