


PROJECT NO.	YEAR	SHEET NO.	TOTAL SHEETS
35-08389-003-042		29	29

NOTE BOOK NO.	TEMPLATE AREAS CHECKED

Saved: 09-30-2010 3:27:04 PM by: BIS
 Plot Scale: 1" = 11'-02" 2010 4:52:52 PM by: BILL J. SCDSON
 O:\2009\08389\003\XSEC\010

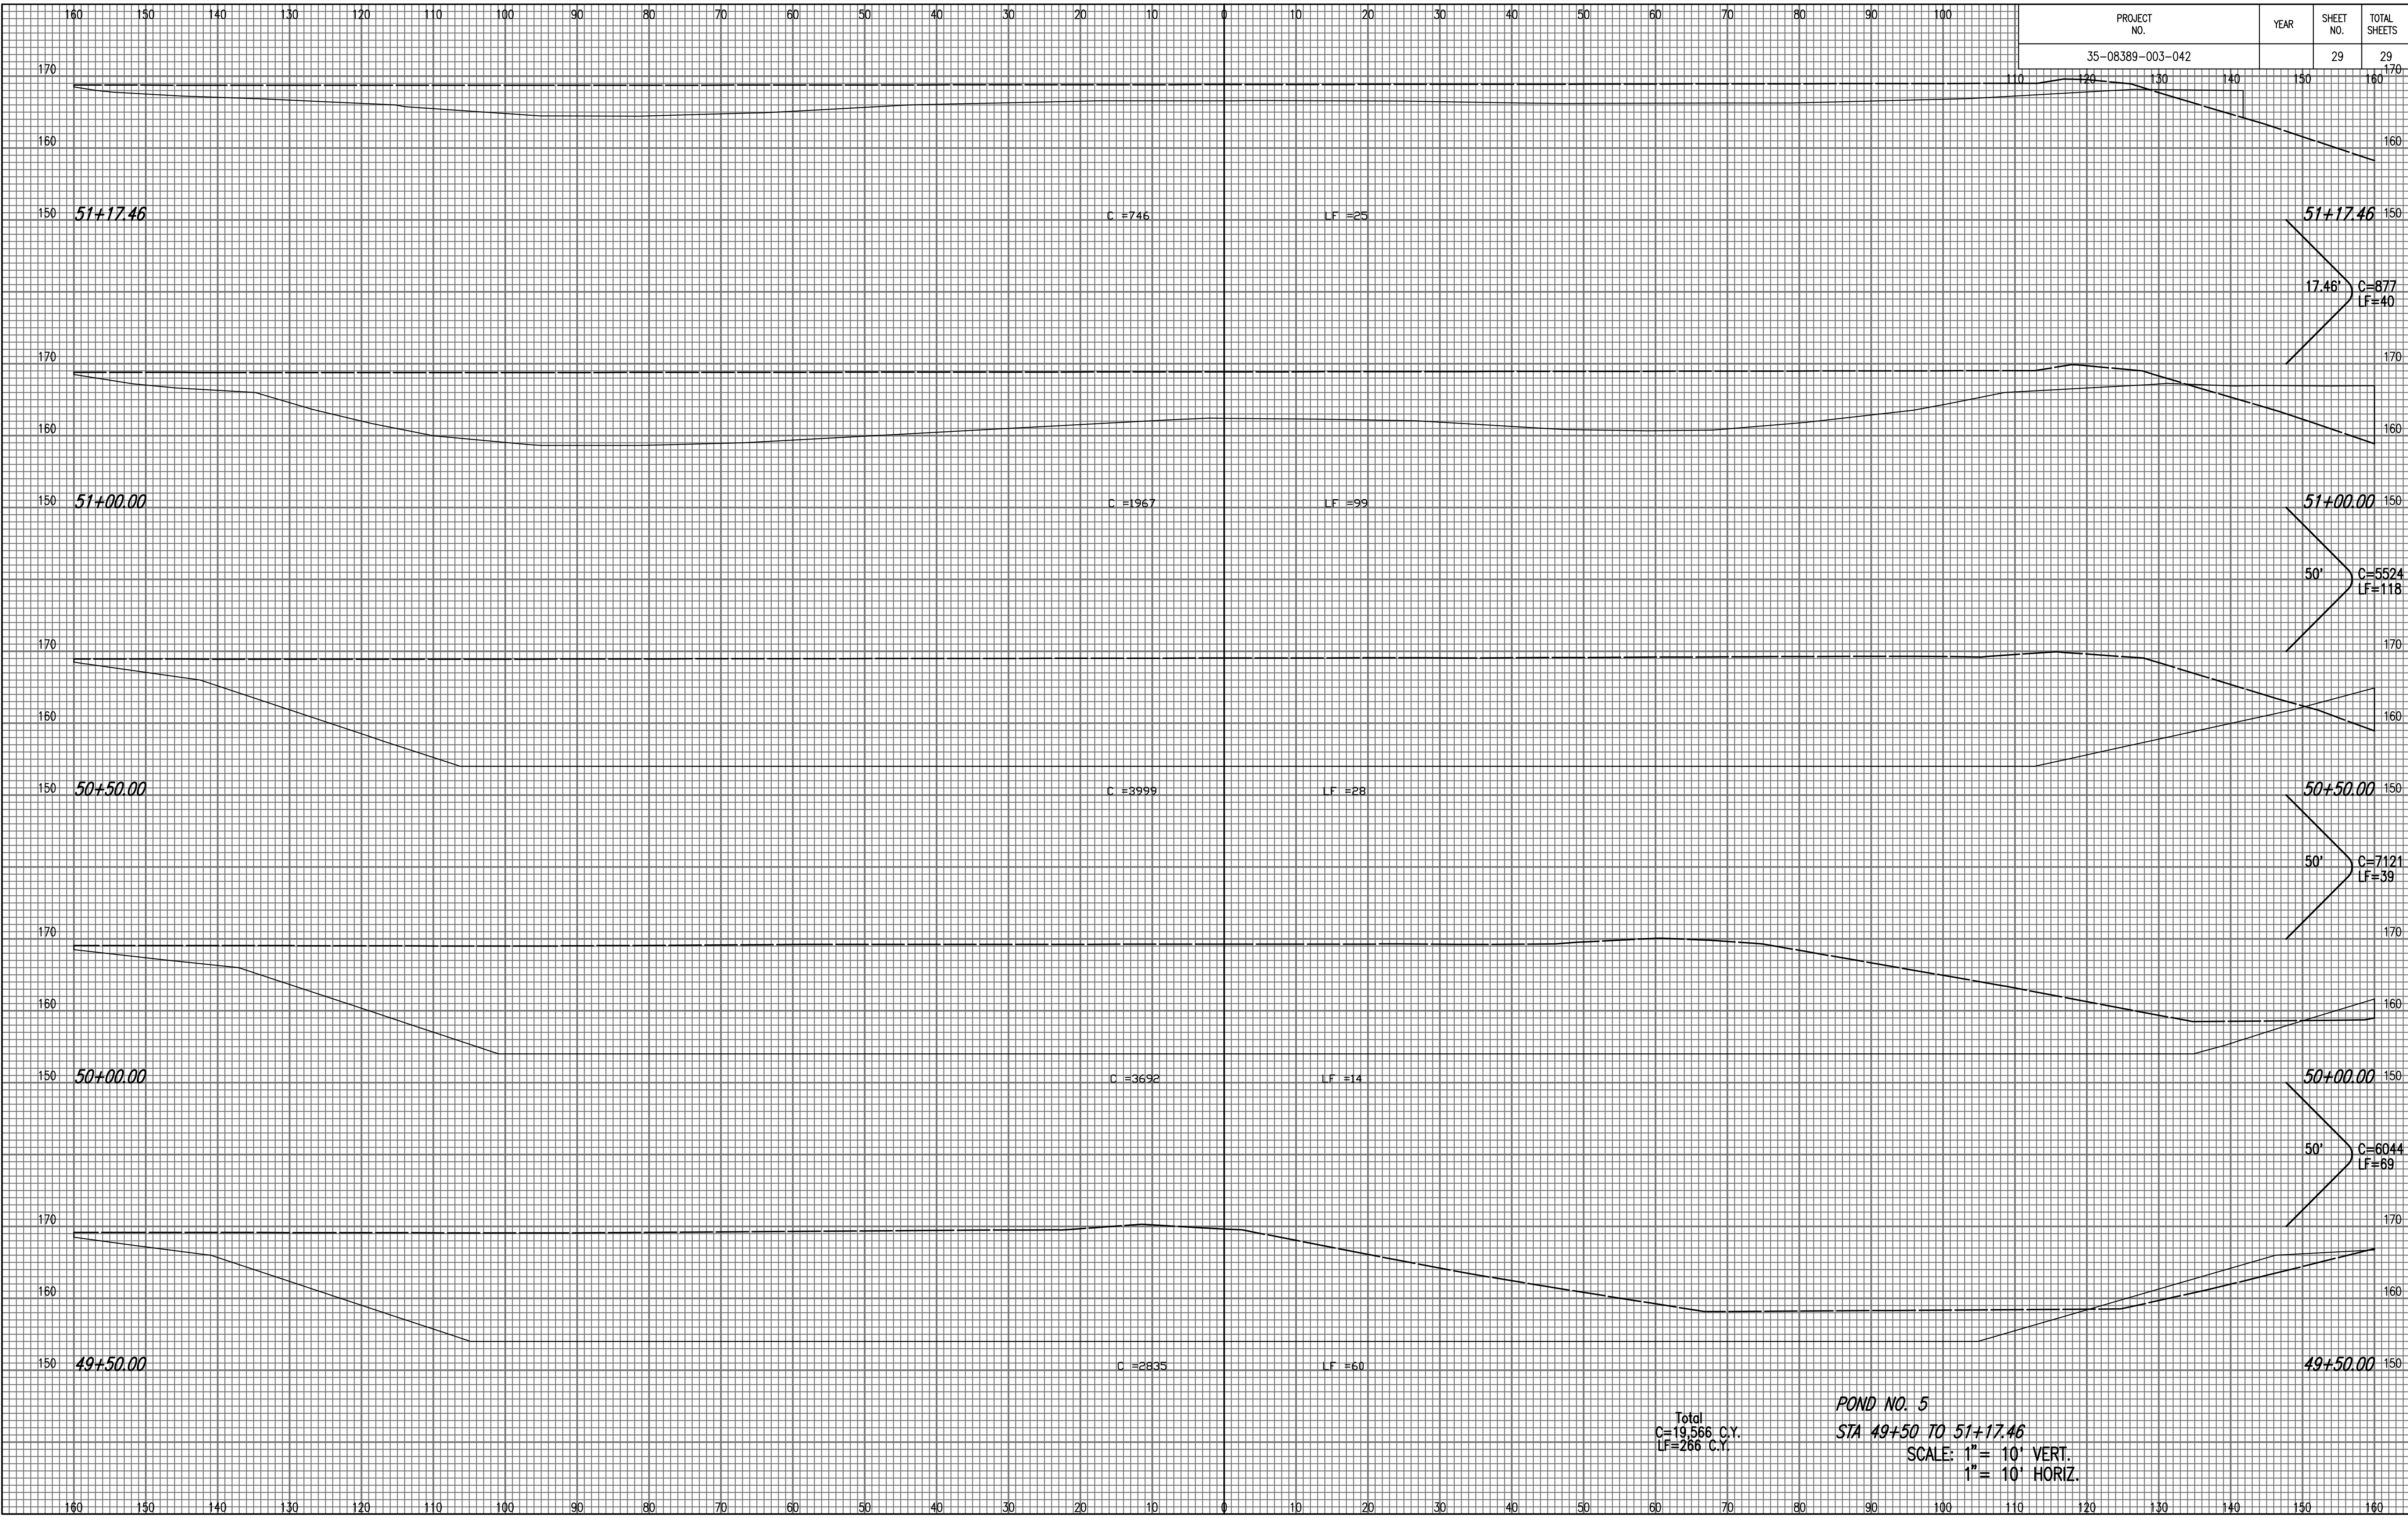

Total
 C=19,566 C.Y.
 LF=266 C.Y.

POND NO. 5
STA 49+50 TO 51+17.46
 SCALE: 1" = 10' VERT.
 1" = 10' HORIZ.