


PROJECT NO.	YEAR	SHEET NO.	TOTAL SHEETS
35-08389-004-042		23	28

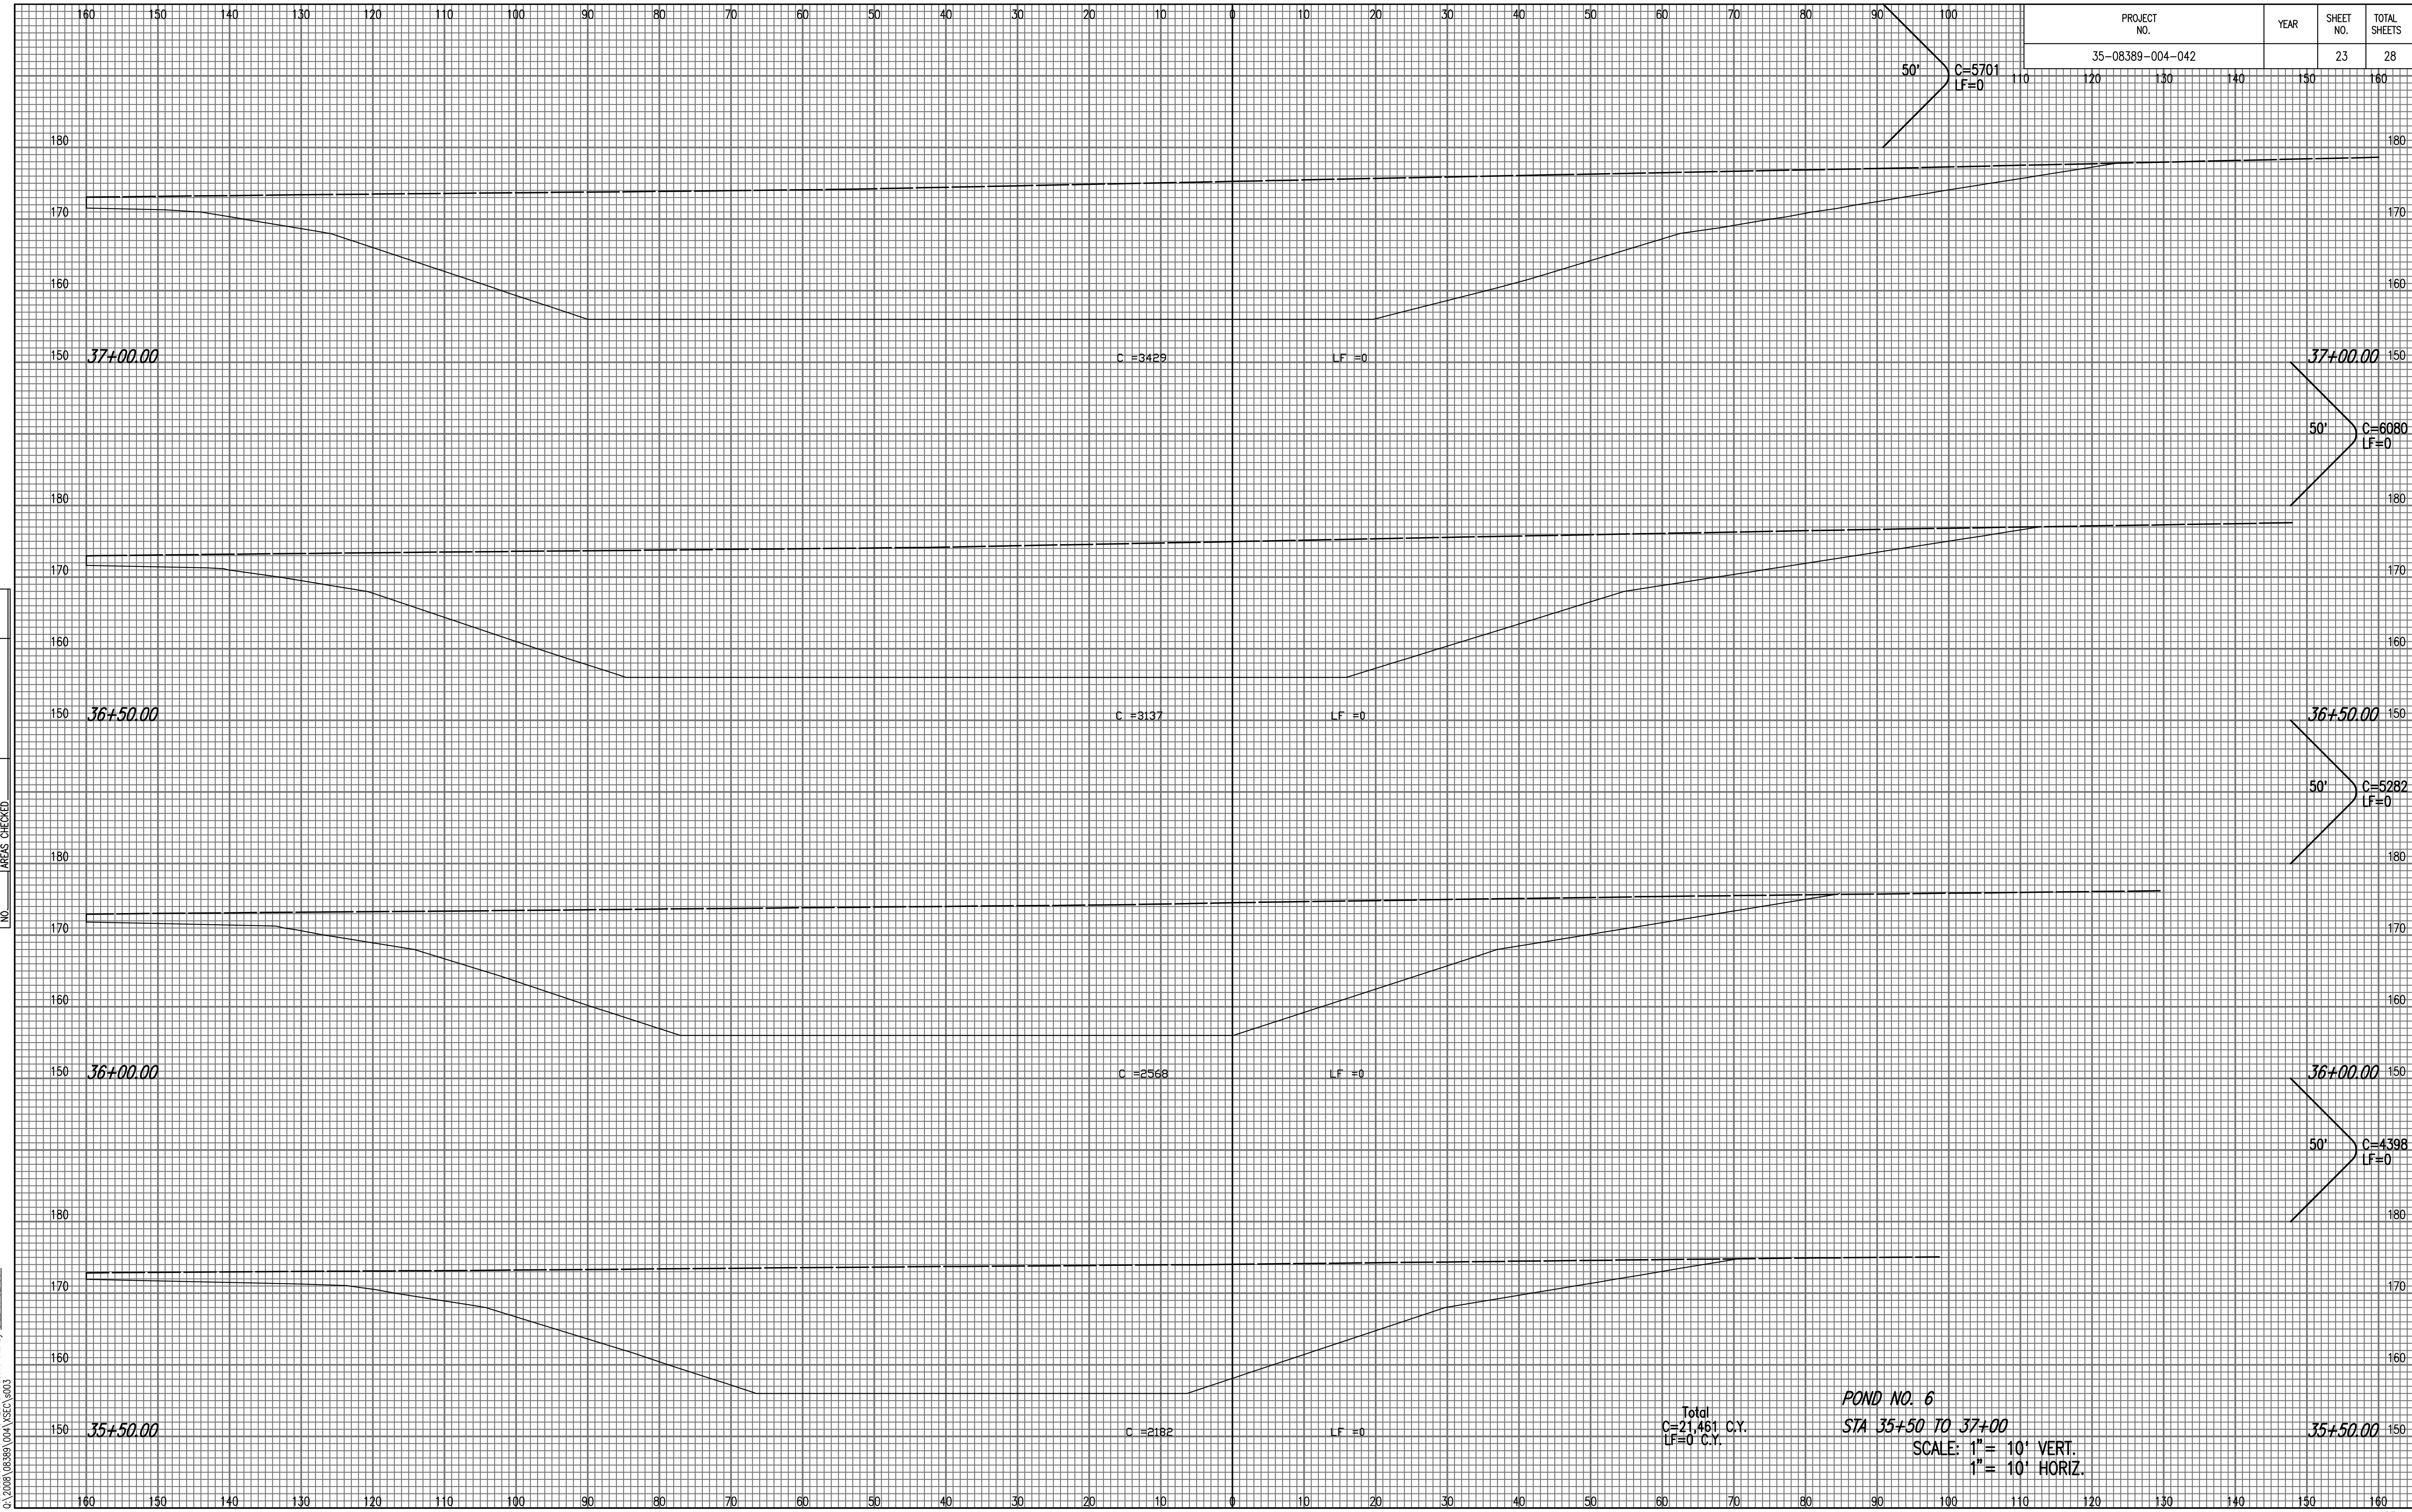

**POND NO. 6**  
 STA 35+50 TO 37+00  
 SCALE: 1" = 10' VERT.  
 1" = 10' HORIZ.

NOTE BOOK	NO.
TEMPLATE	
AREAS	
AREAS CHECKED	

Saved: 09-30-2010 3:53:43 PM by BIS  
 Plot Scale: 1:1 11-03-2010 1:59:41 PM by BILL J. SCDSON  
 O:\2009\08389\004\SEC\003