


PROJECT NO.	YEAR	SHEET NO.	TOTAL SHEETS
35-08389-004-042		24	28

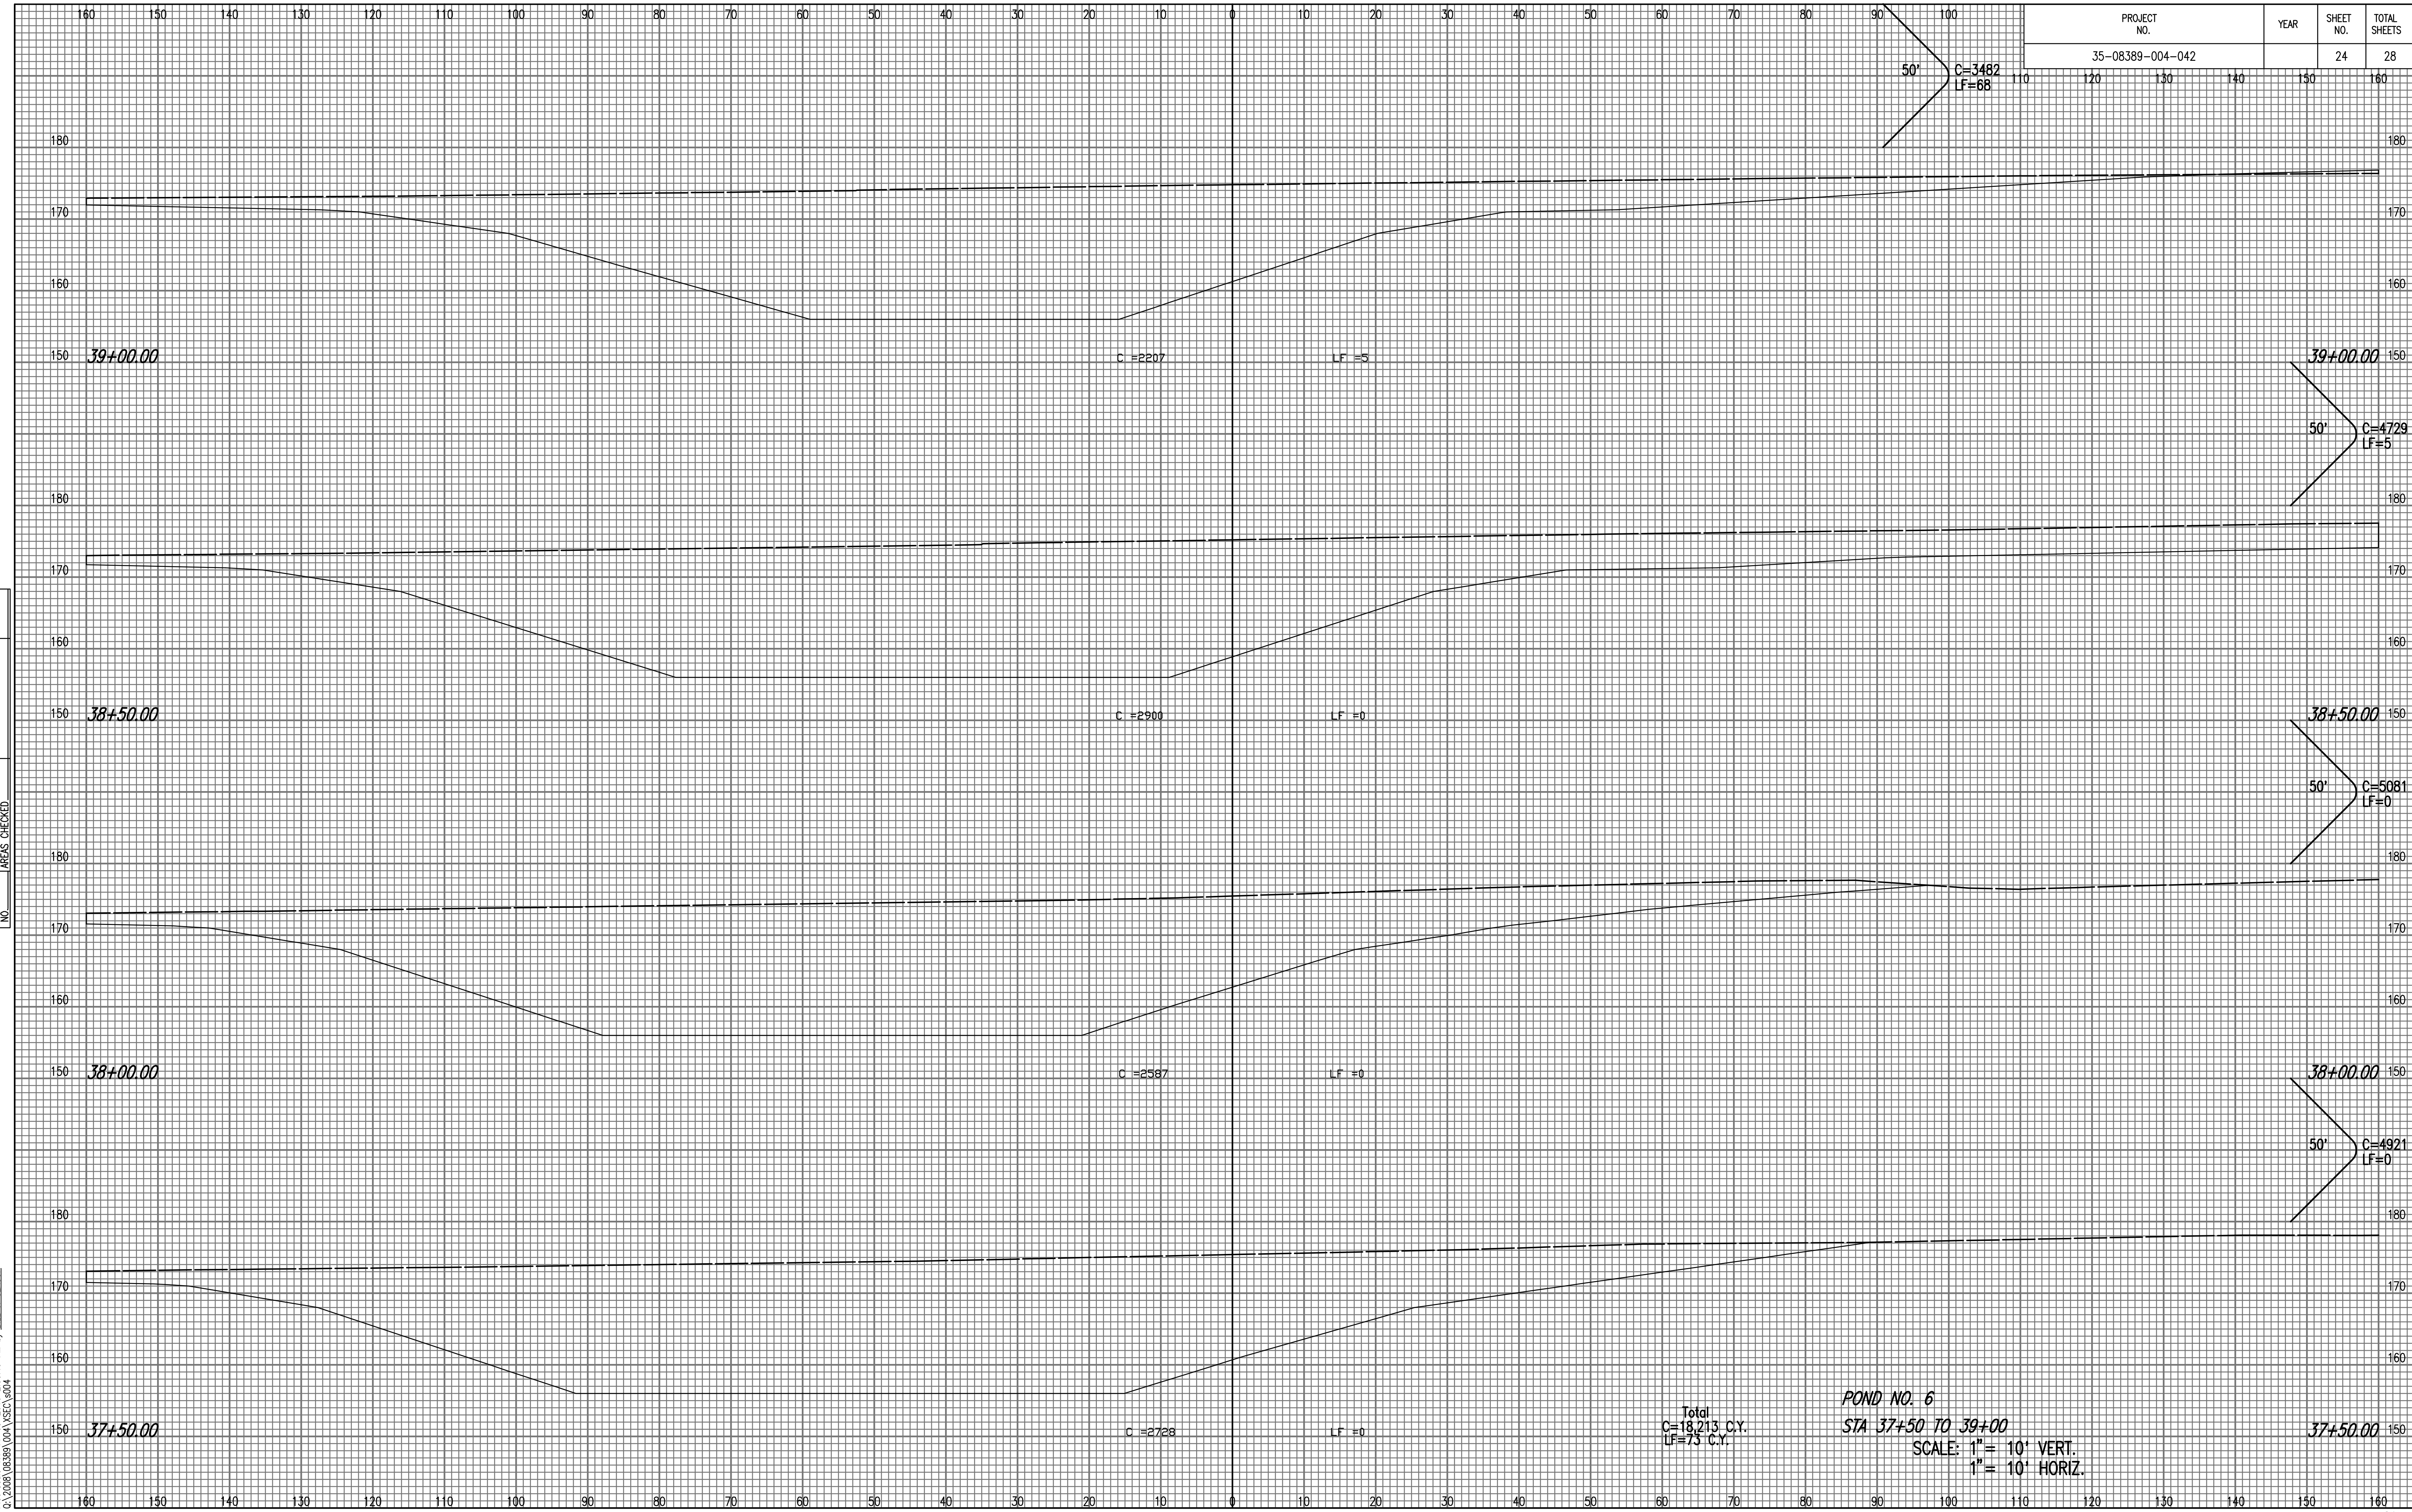

NOTE BOOK NO.	TEMPLATE AREAS CHECKED

Printed 09-30-2010 3:53:42 PM by BIS
 Plot Scale 1:1 11-03-2010 2:00:49 PM by BILL J. SCOTSON
 O:\2009\08389\004\SEC\004

Total
 C=18,213 C.Y.
 LF=75 C.Y.

POND NO. 6
STA 37+50 TO 39+00
 SCALE: 1" = 10' VERT.
 1" = 10' HORIZ.