


PROJECT NO.	YEAR	SHEET NO.	TOTAL SHEETS
35-08389-004-042		25	28

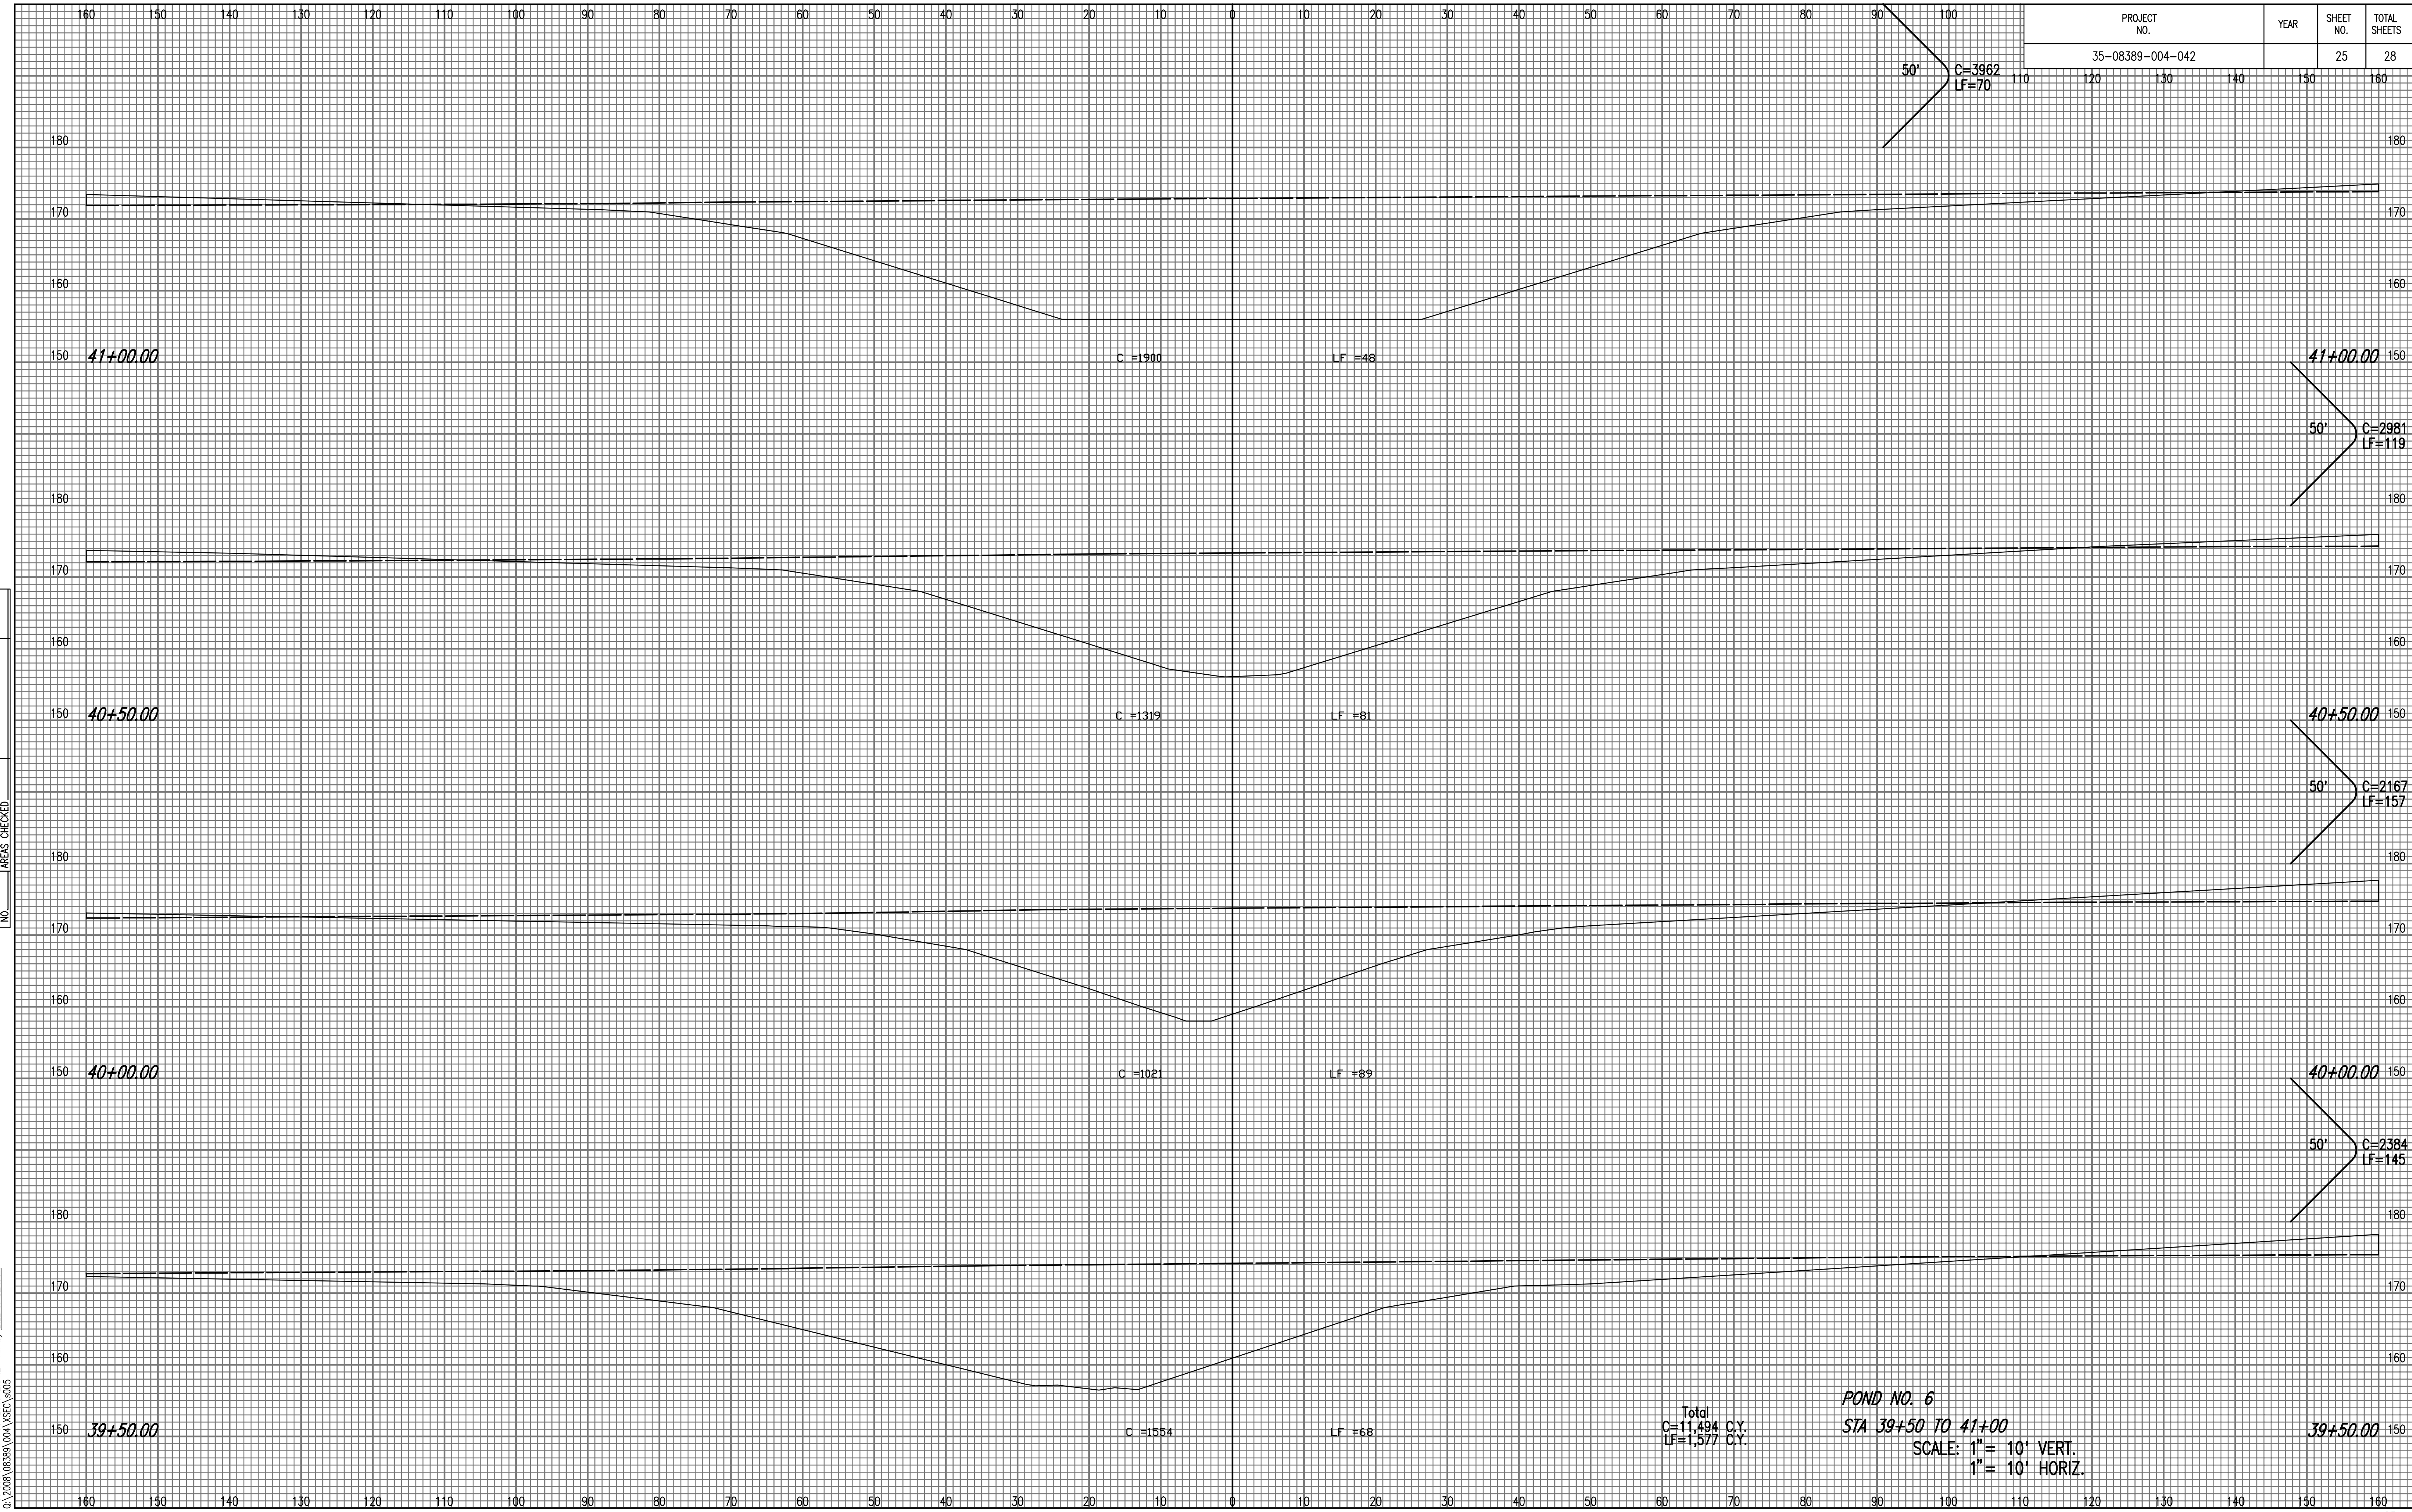

NOTE BOOK NO.	TEMPLATE AREAS CHECKED

Saved: 09-30-2010 3:53:41 PM by: BIS
 Plot Scale: 1" = 10' VERT. 1" = 10' HORIZ.
 C:\2009\08389\004\35C\005

Total
 C=11,494 C.Y.
 LF=1,577 C.Y.

POND NO. 6
 STA 39+50 TO 41+00
 SCALE: 1" = 10' VERT.
 1" = 10' HORIZ.