


PROJECT NO.	YEAR	SHEET NO.	TOTAL SHEETS
35-08389-004-042		28	28

NOTE BOOK NO.	TEMPLATE AREAS CHECKED

Saved: 09-30-2010 3:53:37 PM by BIS
 Plot Scale: 1:1 11-03-2010 2:04:06 PM by BILL J. SCOSON
 C:\2009\08389\004\XSEC\008

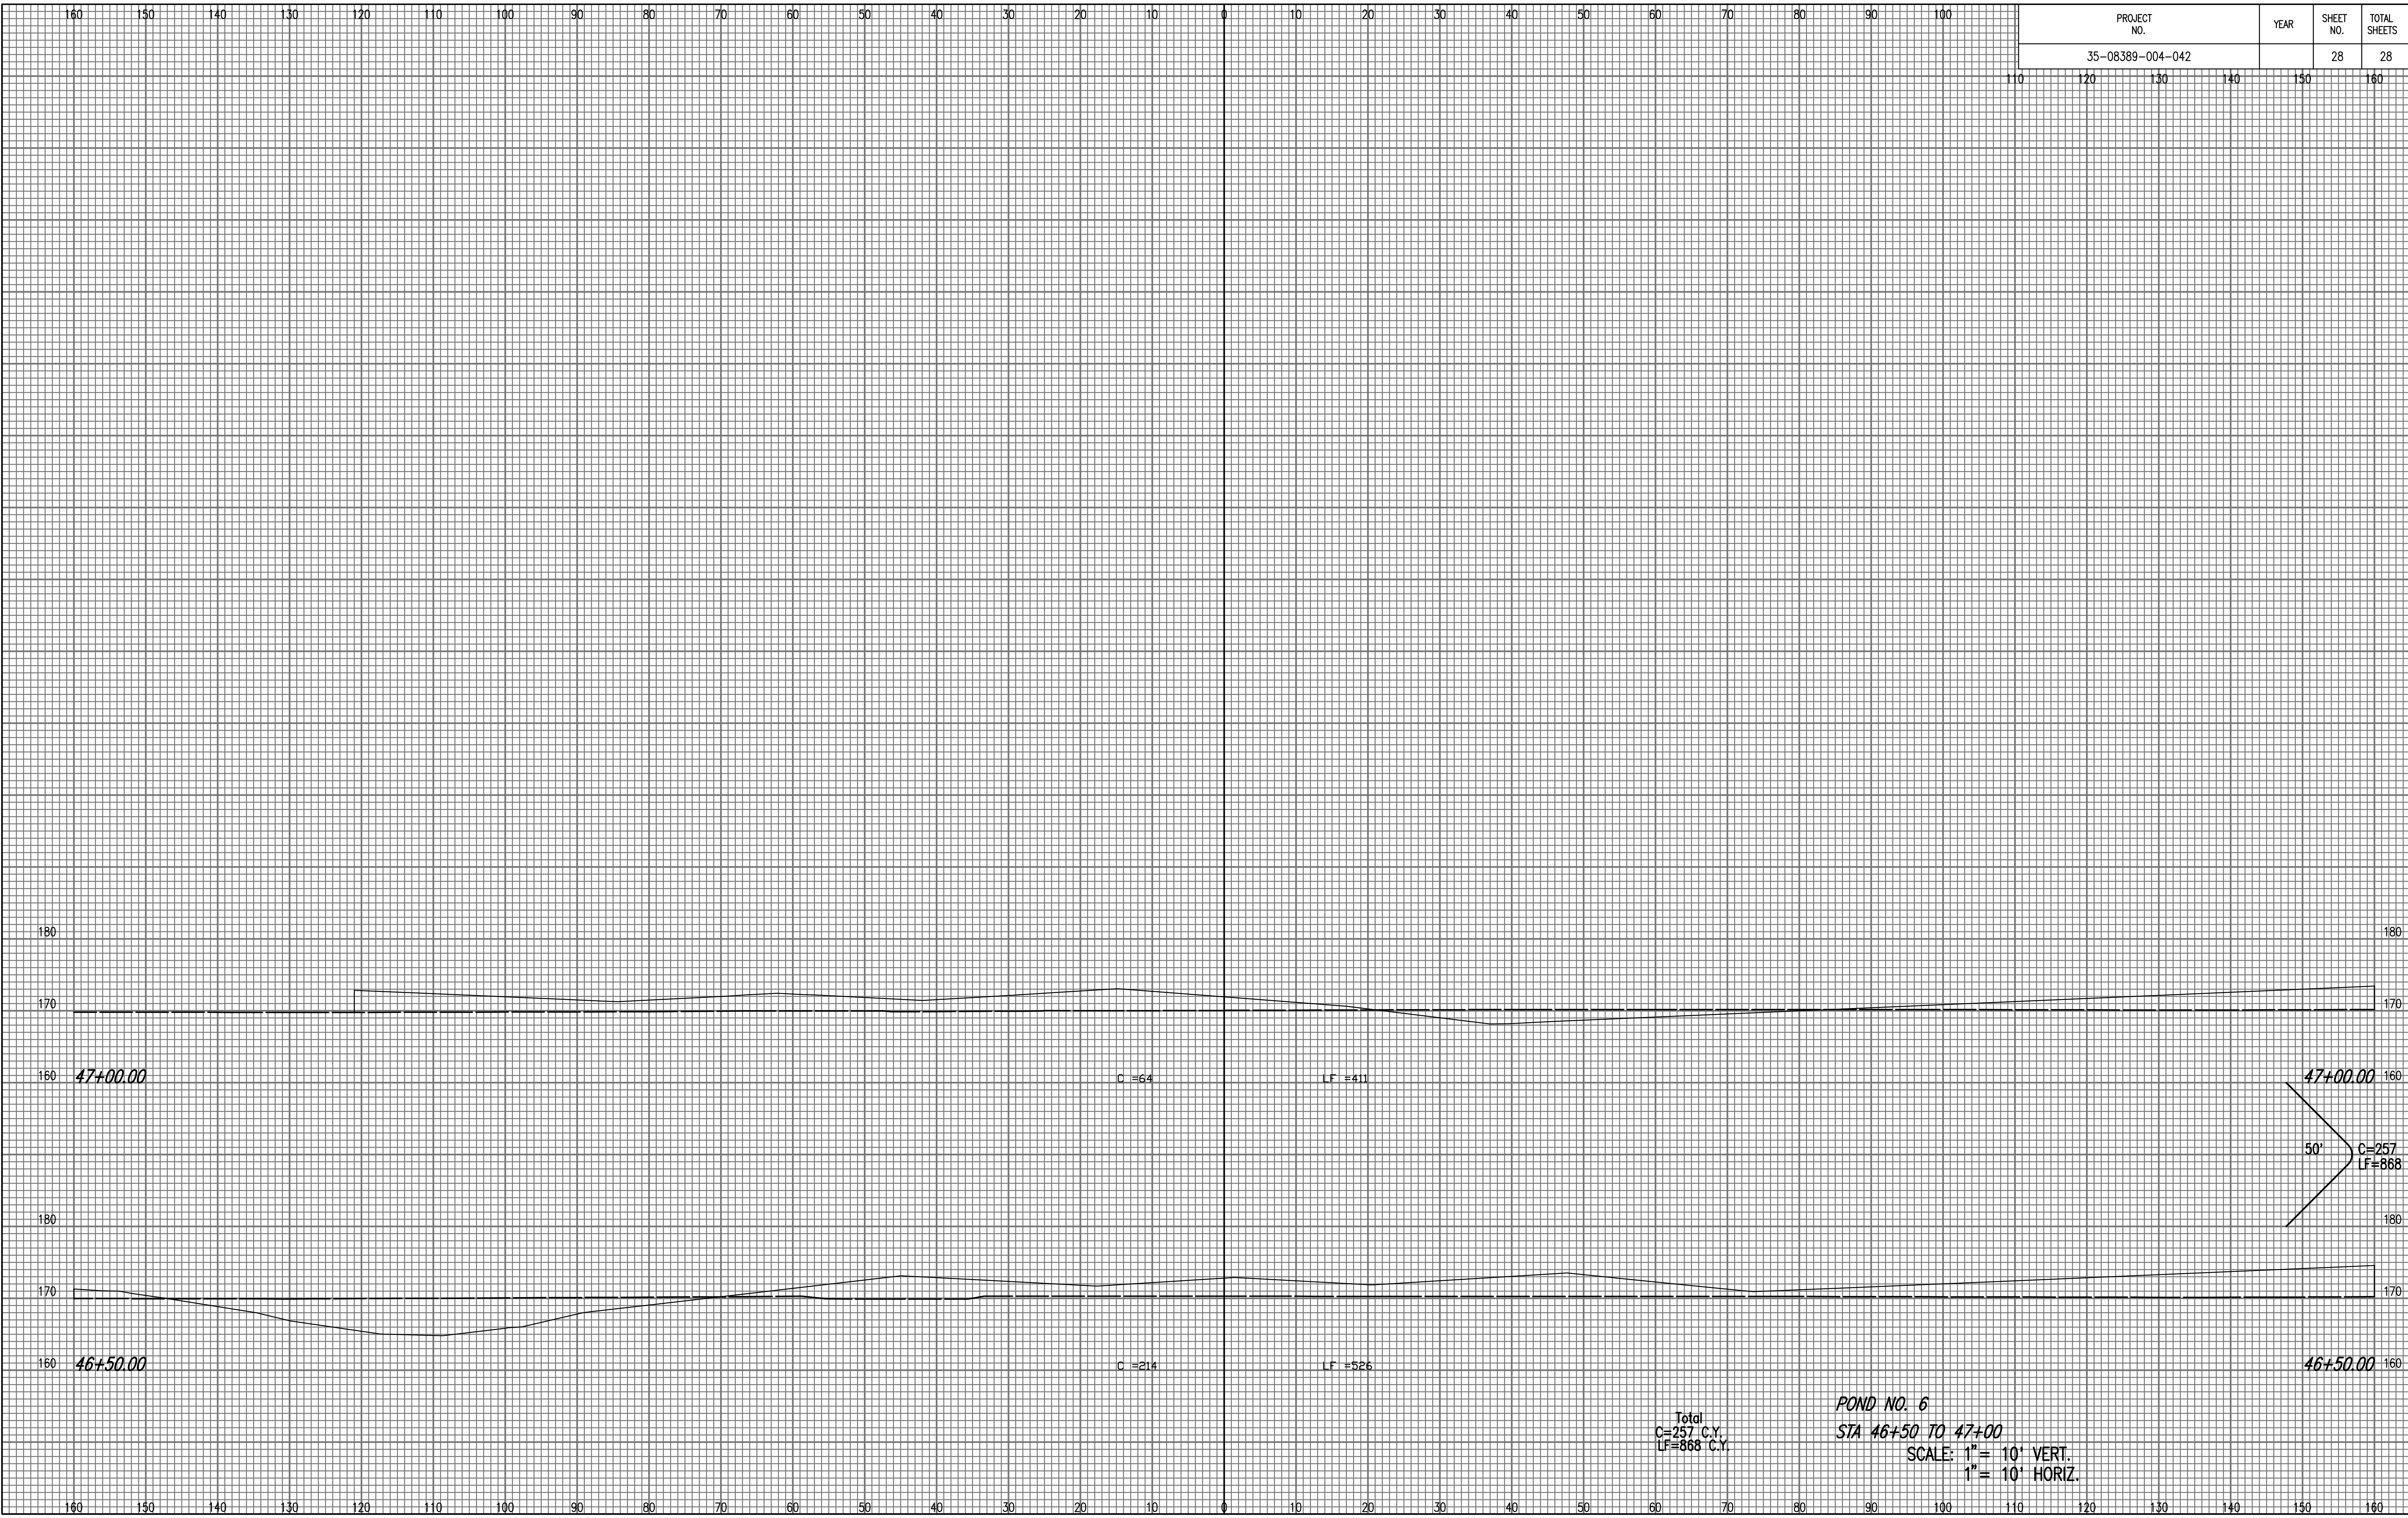

Total
 C=257 C.Y.
 LF=868 C.Y.

POND NO. 6
STA 46+50 TO 47+00
 SCALE: 1" = 10' VERT.
 1" = 10' HORIZ.