
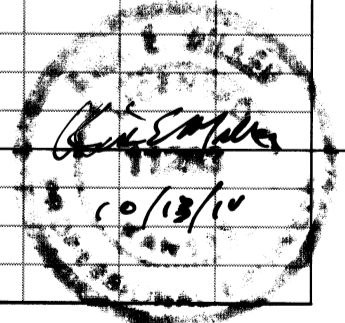
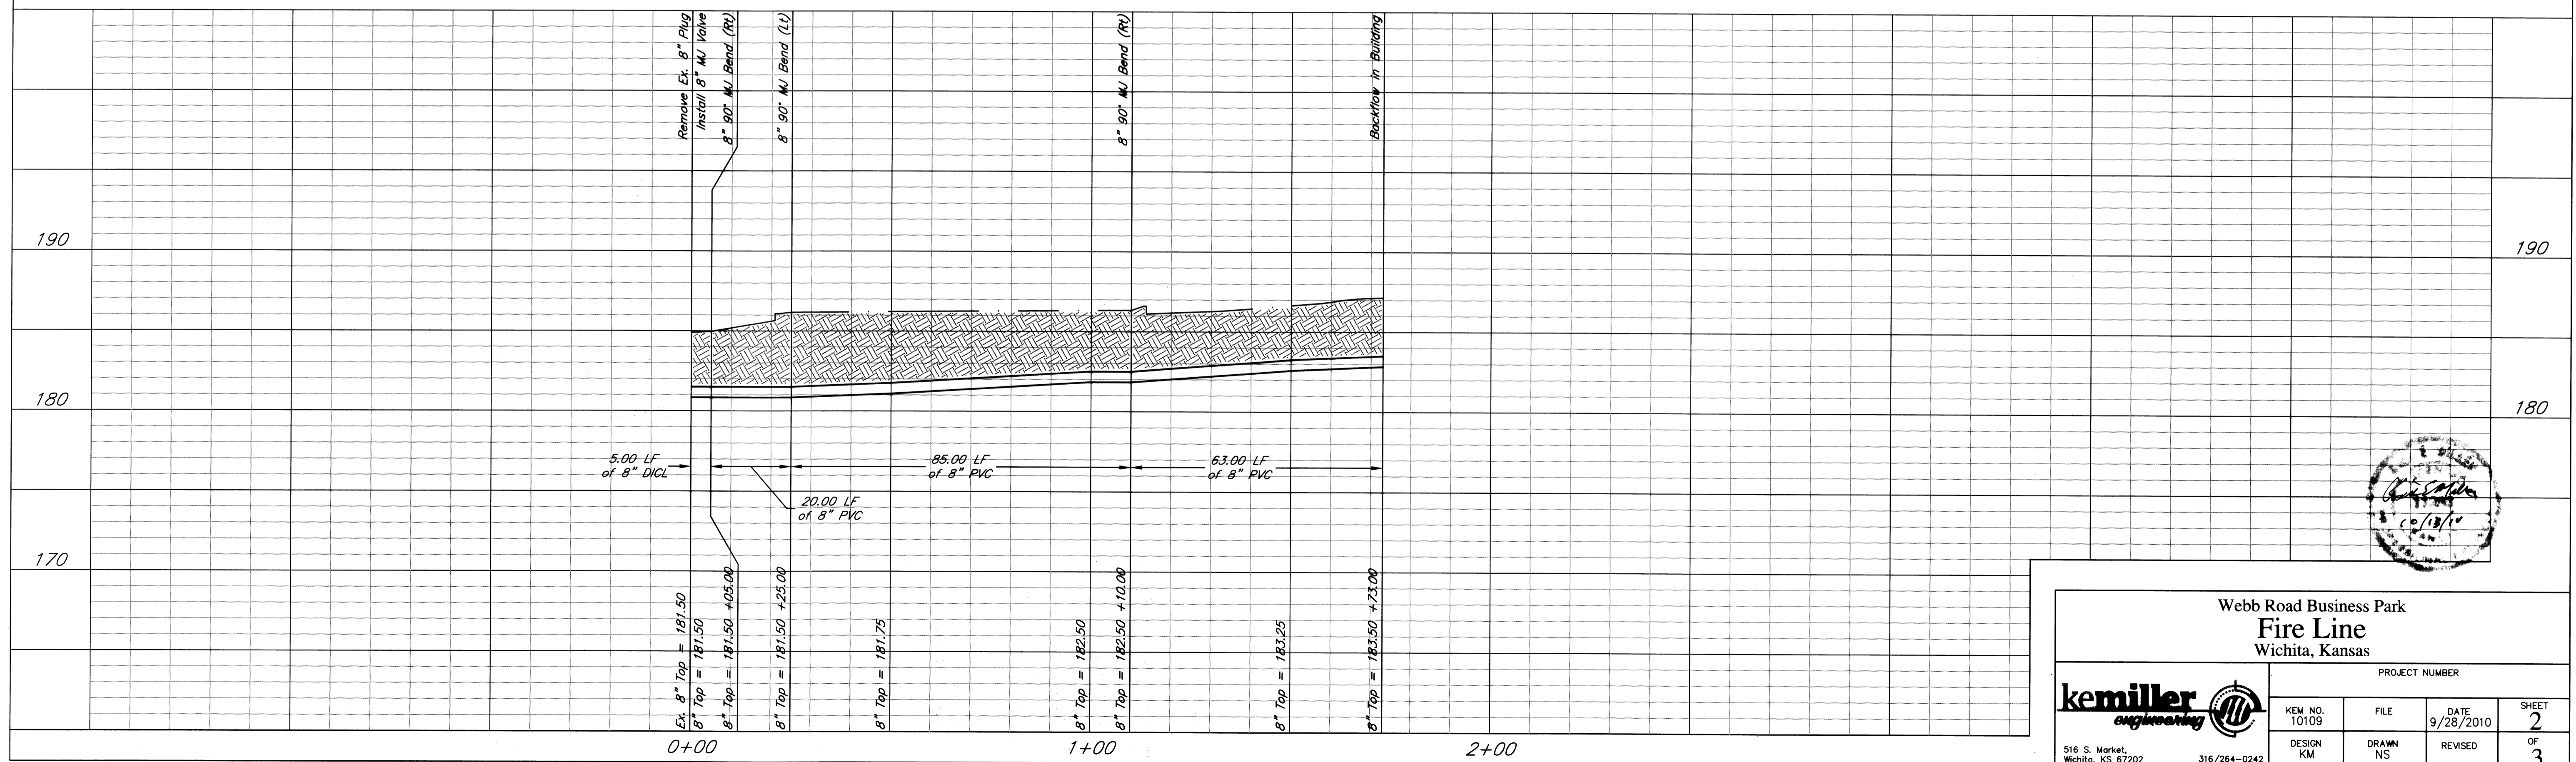
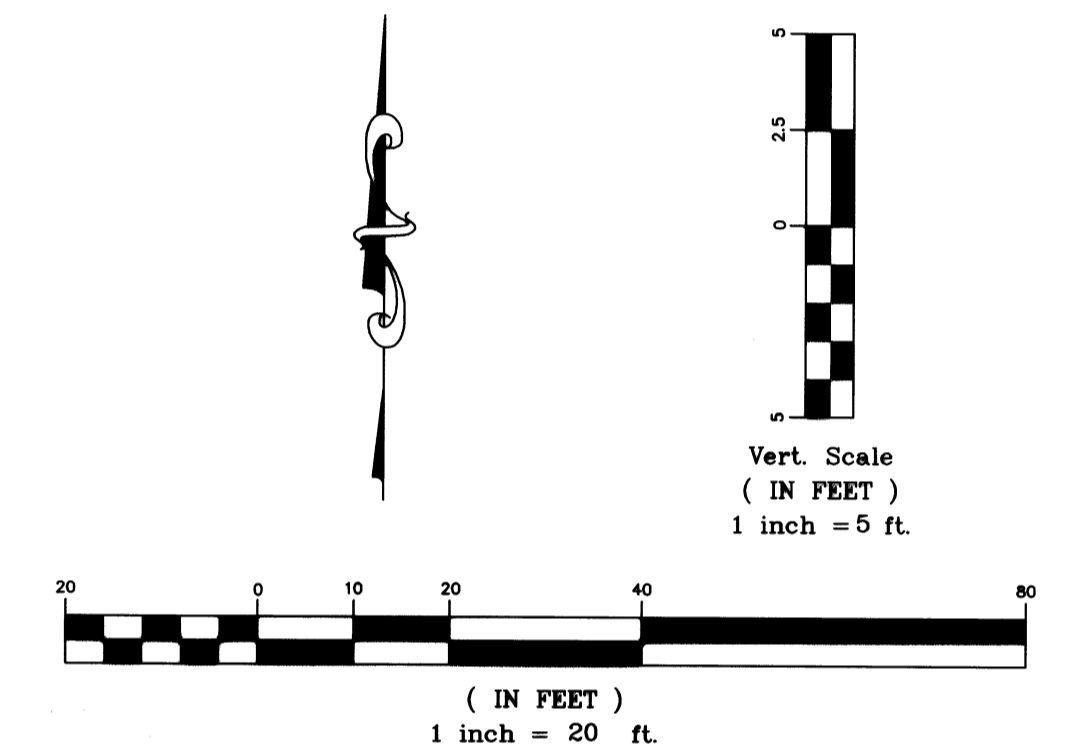


General Notes:
 1. All proposed water line is on private land. No city maintenance required.

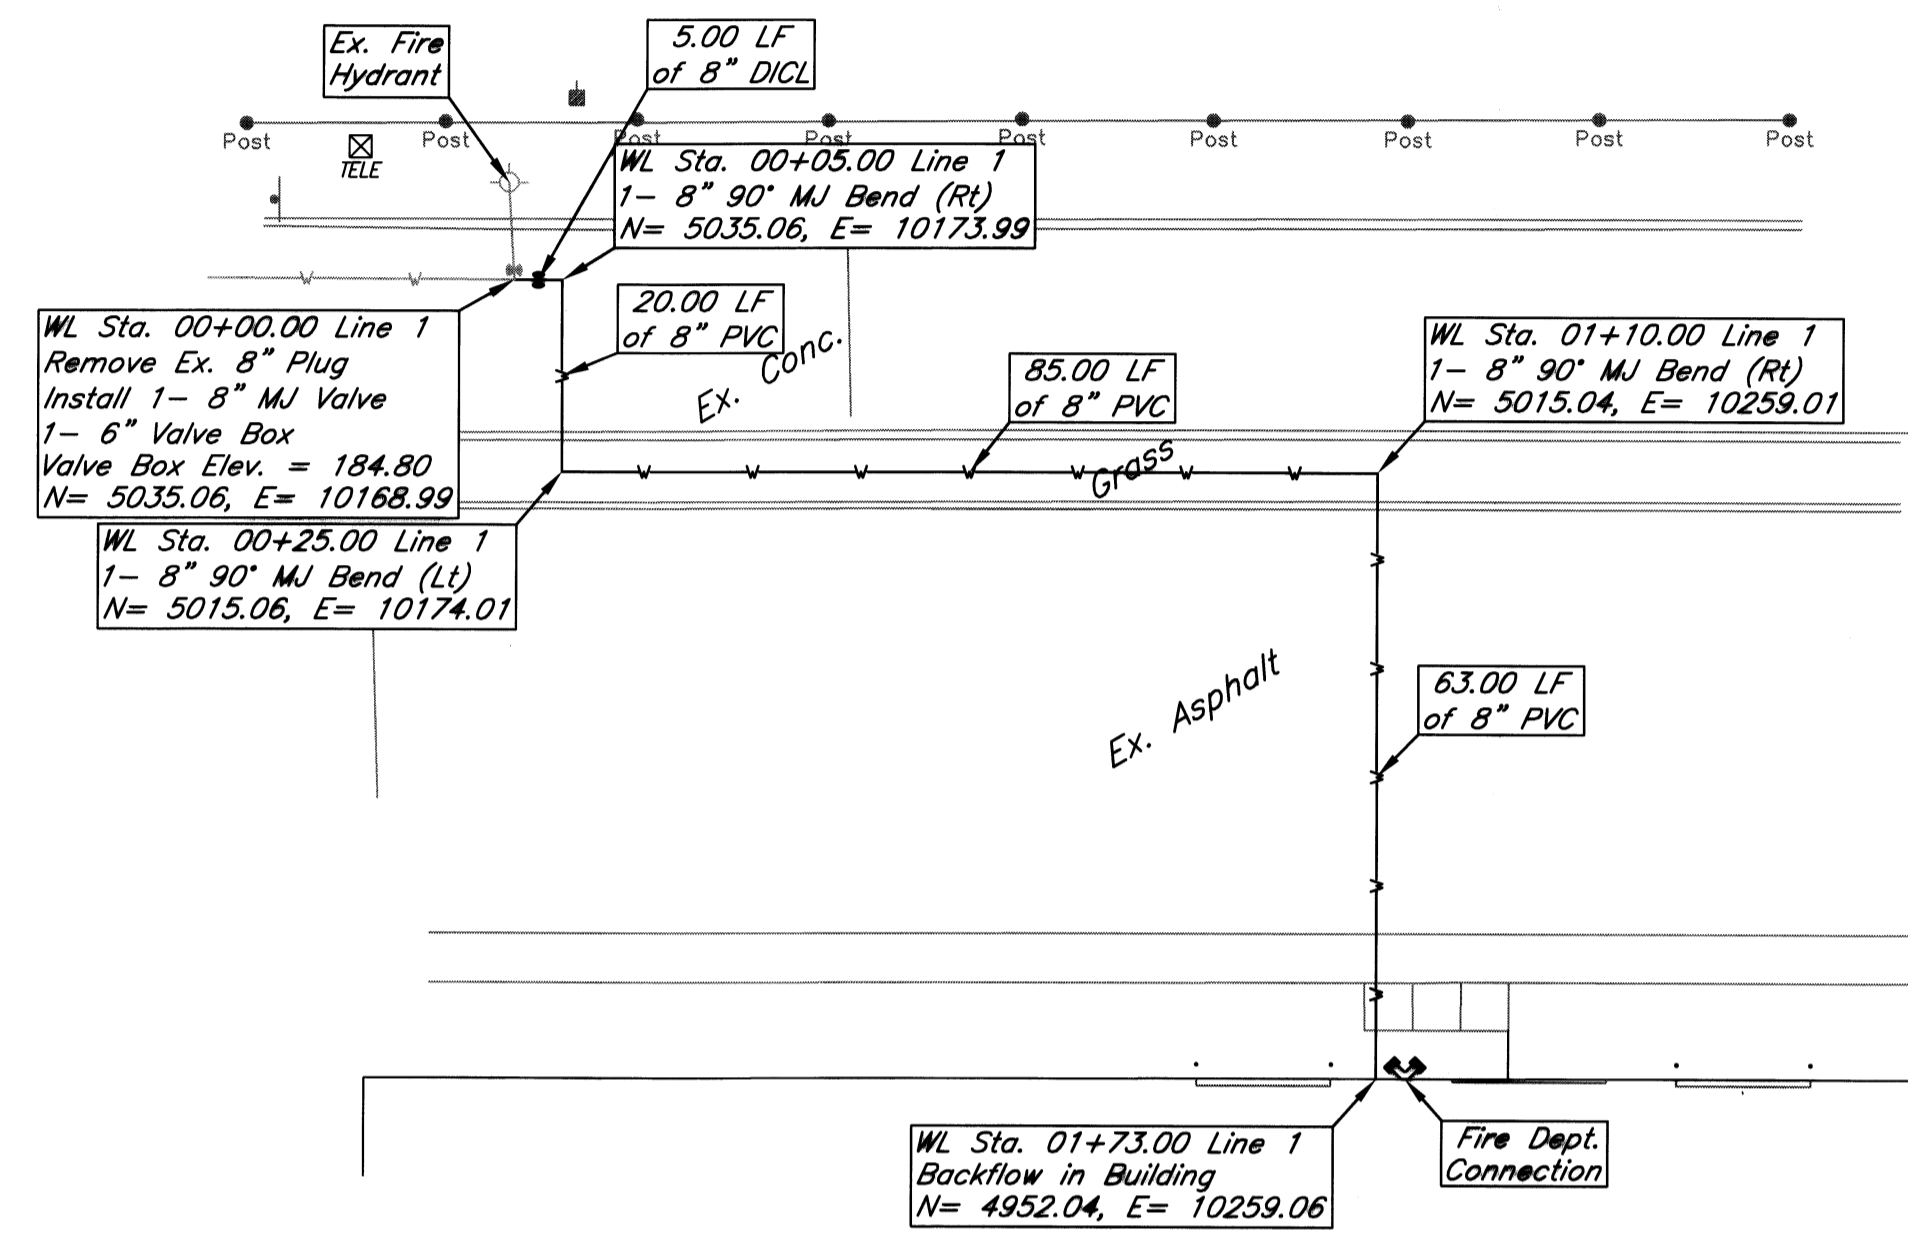

**Webb Road Business Park
Fire Line
Wichita, Kansas**

kemiller <i>engineering</i>		PROJECT NUMBER	
KEM NO. 10109	FILE	DATE 9/28/2010	SHEET 2
DESIGN KM	DRAWN NS	REVISED	OF 3

516 S. Market, Wichita, KS 67202 316/264-0242