
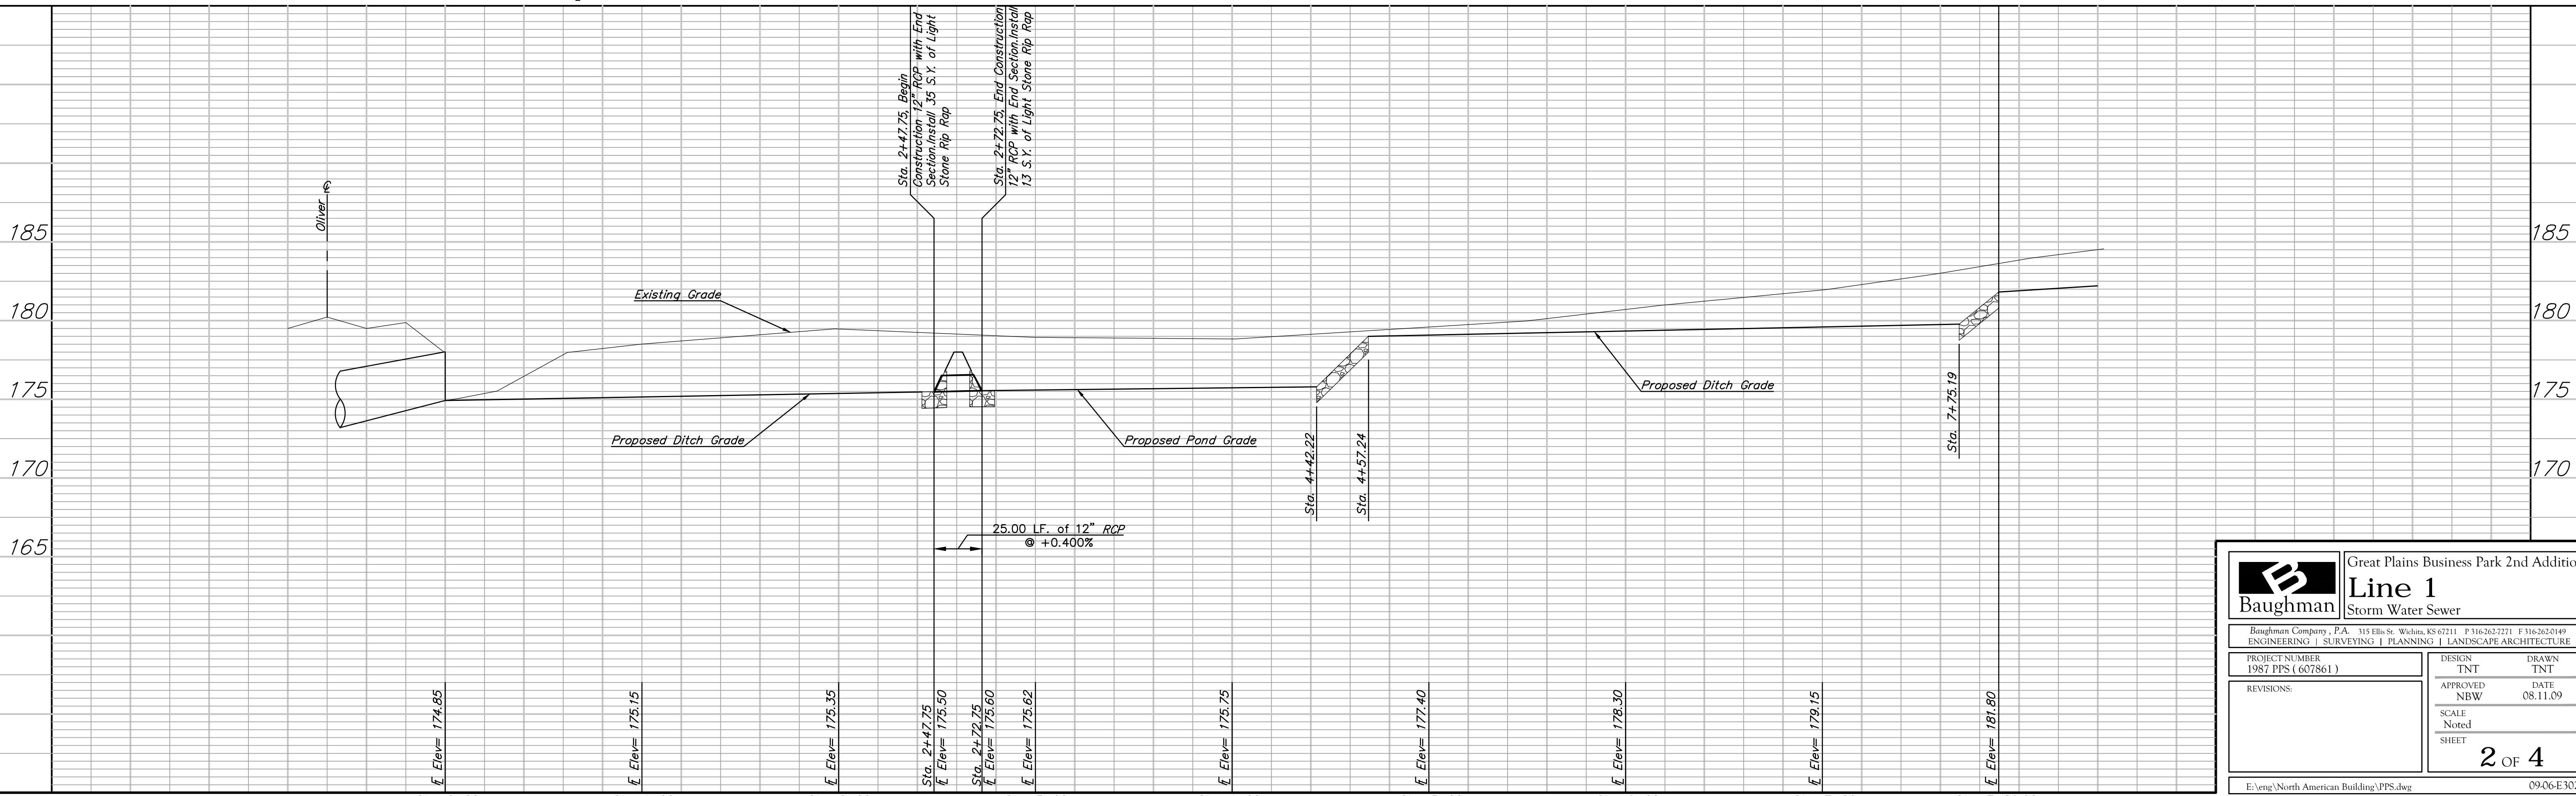
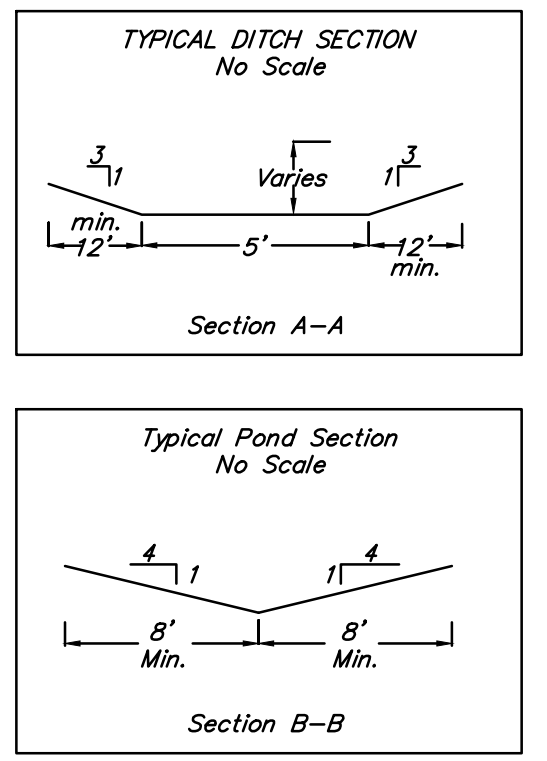
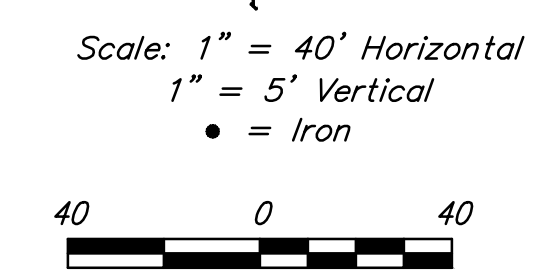


Bench Mark:
 "□" Chiseled on Top of Curb
 Approximately 15' South of Block 1
 Lot 5 Southeast Property Corner.
 Elev. = 183.98 City Datum

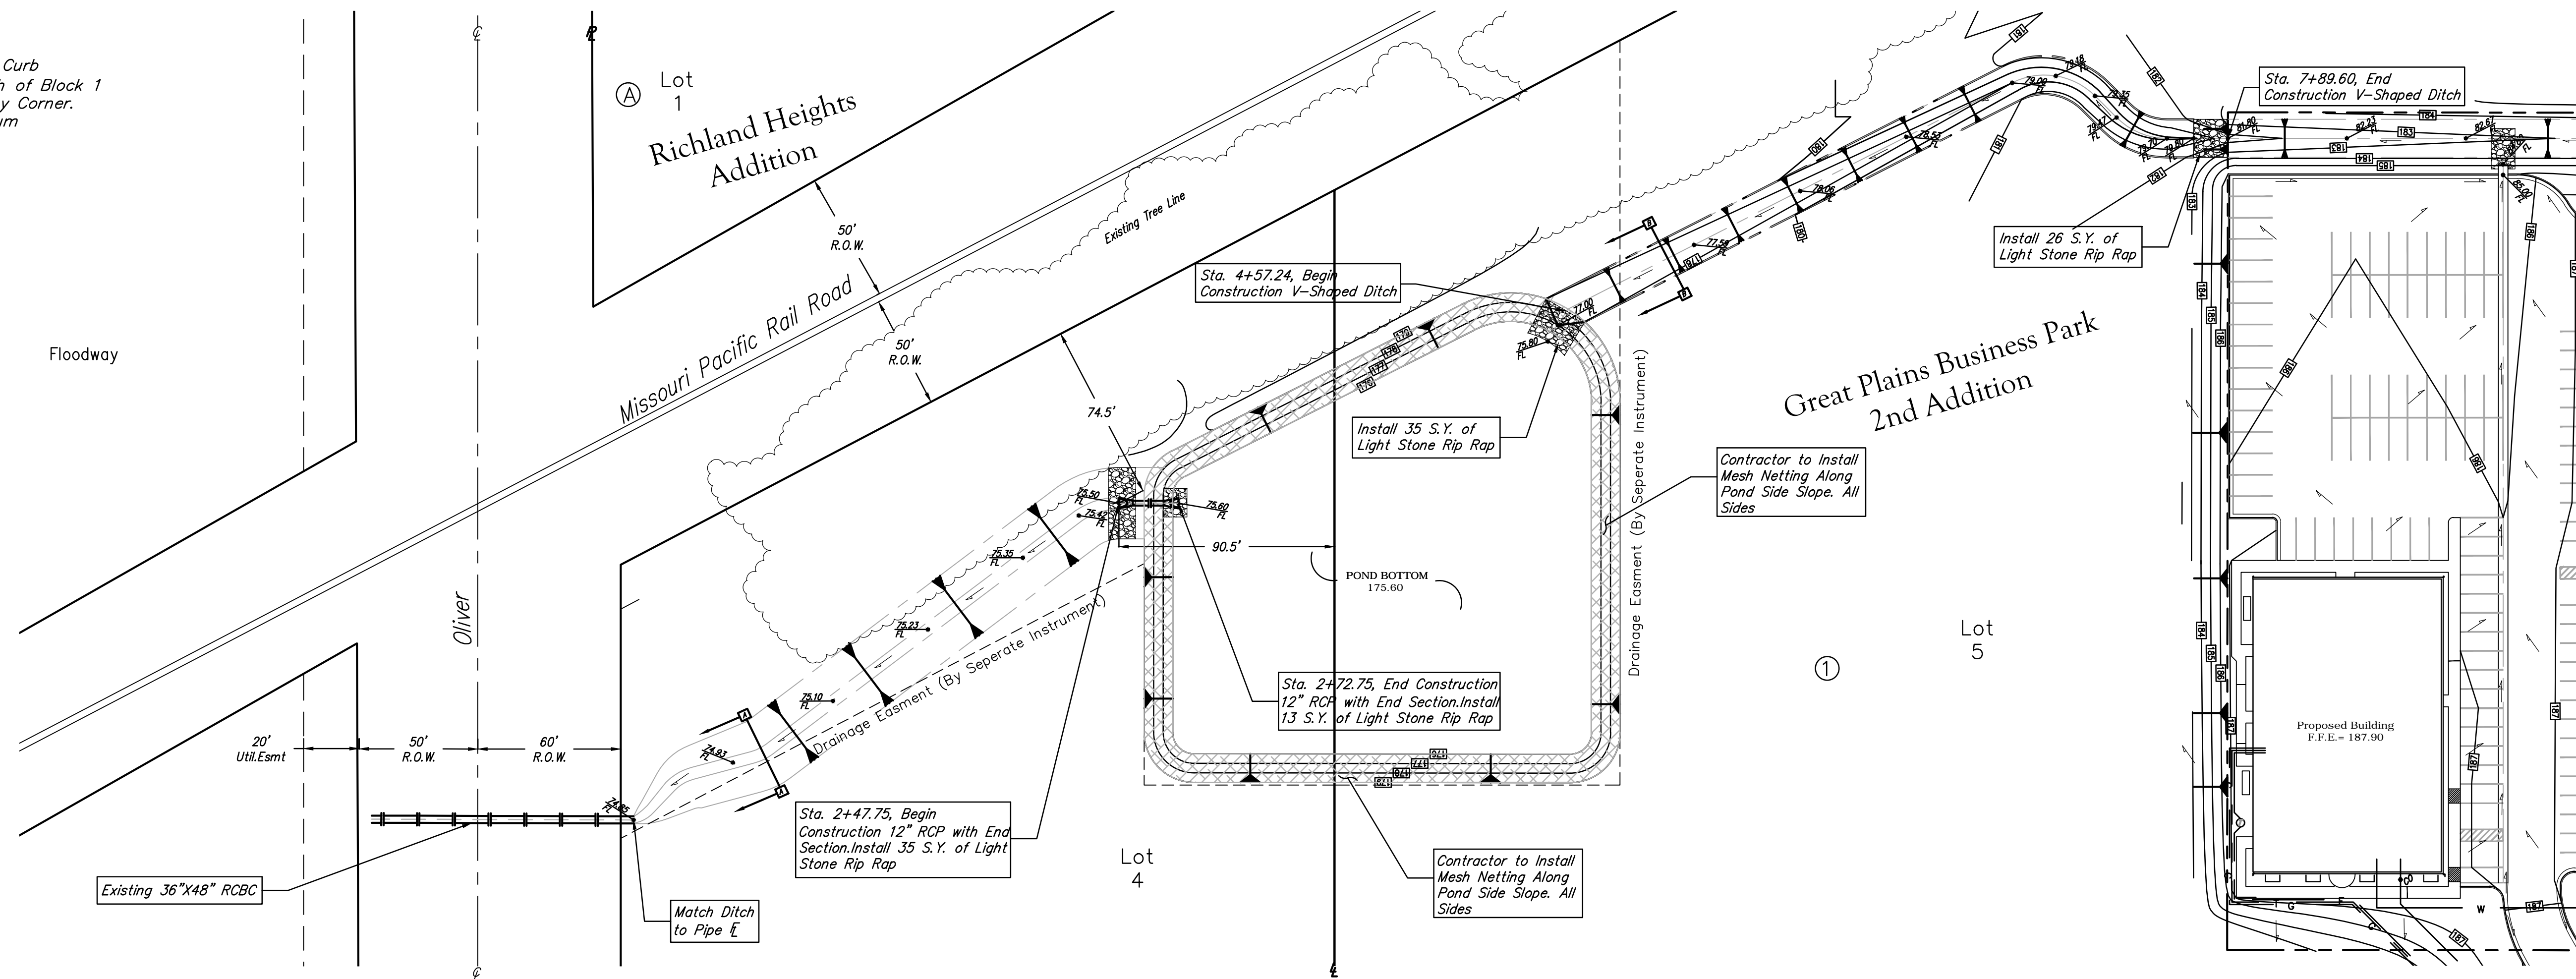

B Baughman		Great Plains Business Park 2nd Addition	
PROJECT NUMBER 1987 PPS (607861)		Line 1 Storm Water Sewer	
DESIGN TNT		DRAWN TNT	
APPROVED NBW		DATE 08.11.09	
REVISIONS:		SCALE Noted	
		SHEET	
		2 OF 4	
E:\Veng\North American Building\PPS.dwg		09-06-E302	