
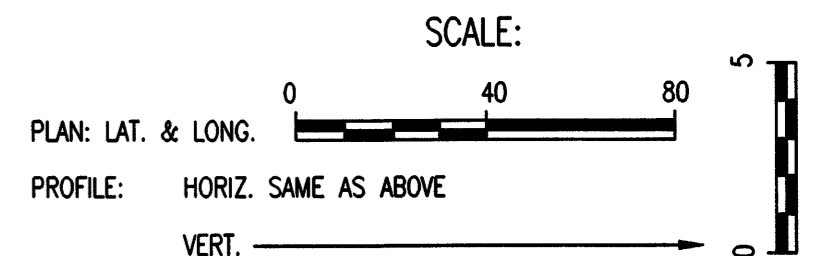


DATE
BY
CHECKED
CHECKED
PLAN

DATE
BY
CHECKED
CHECKED
PROFILE


DSNR: MDK OPER: JLM SCALE: 1"=40.00
 C:\1996\96151\003\Phase2A\2A-WLPP04 03-29-2000 01:49:16 pm

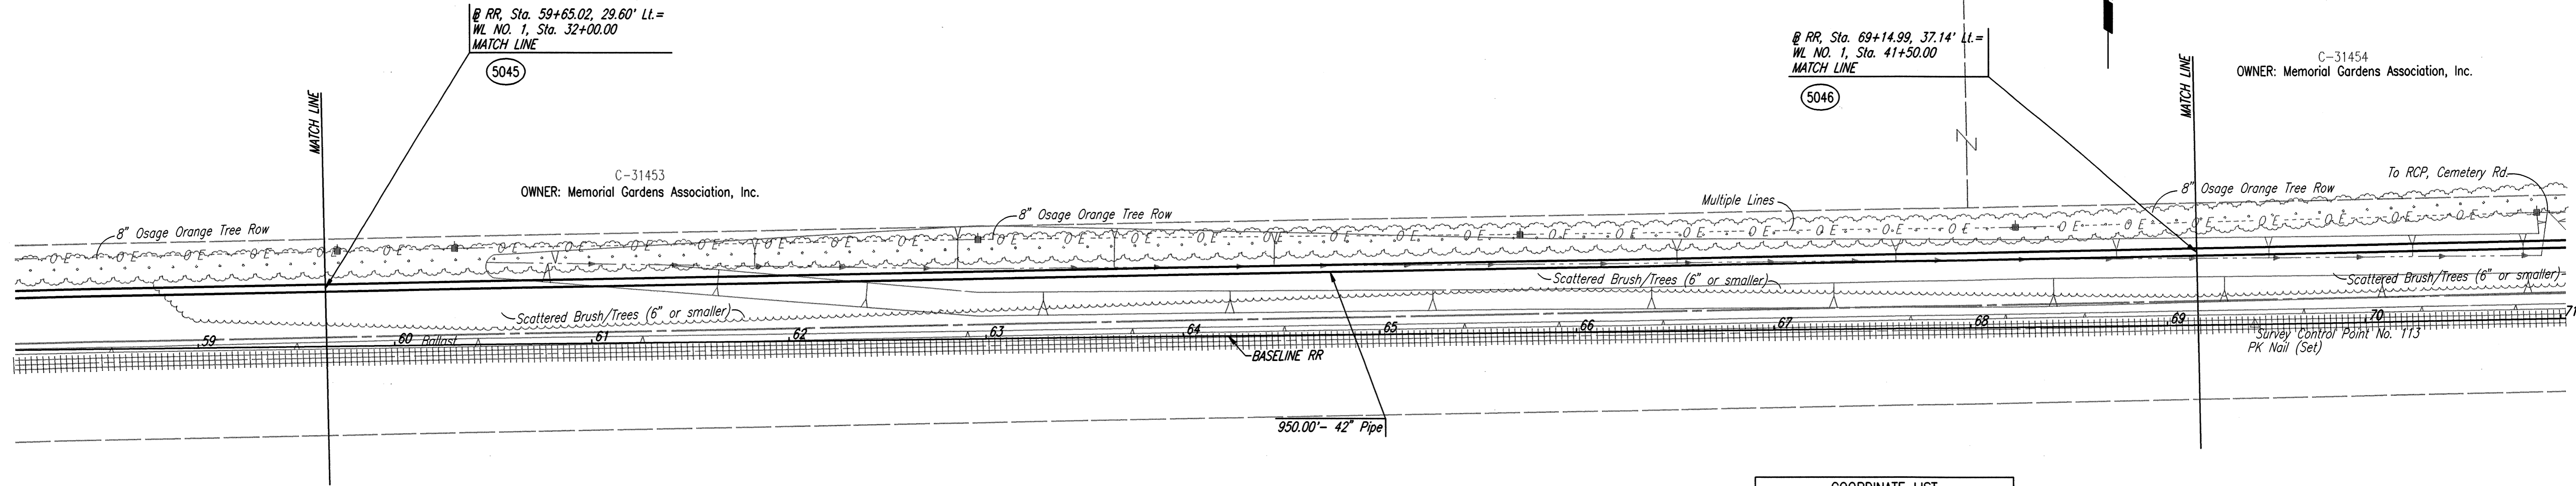

C-31454
 OWNER: Memorial Gardens Association, Inc.


COORDINATE LIST		
POINT	NORTH	EAST
5045	1,696,578.7593	1,665,523.5799
5046	1,696,596.9993	1,666,473.4048

(5000) = COORDINATE POINT NO.

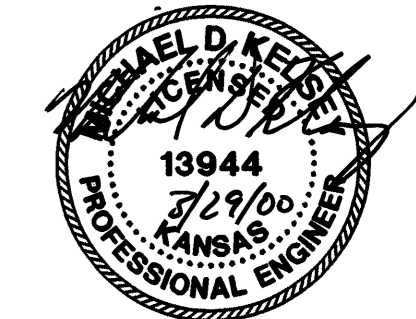

Unless noted otherwise, elevations shown are top of pipe.
 All top of valve box elevations shall be constructed to match adjacent existing ground elevation.

WATERLINE NO. 1

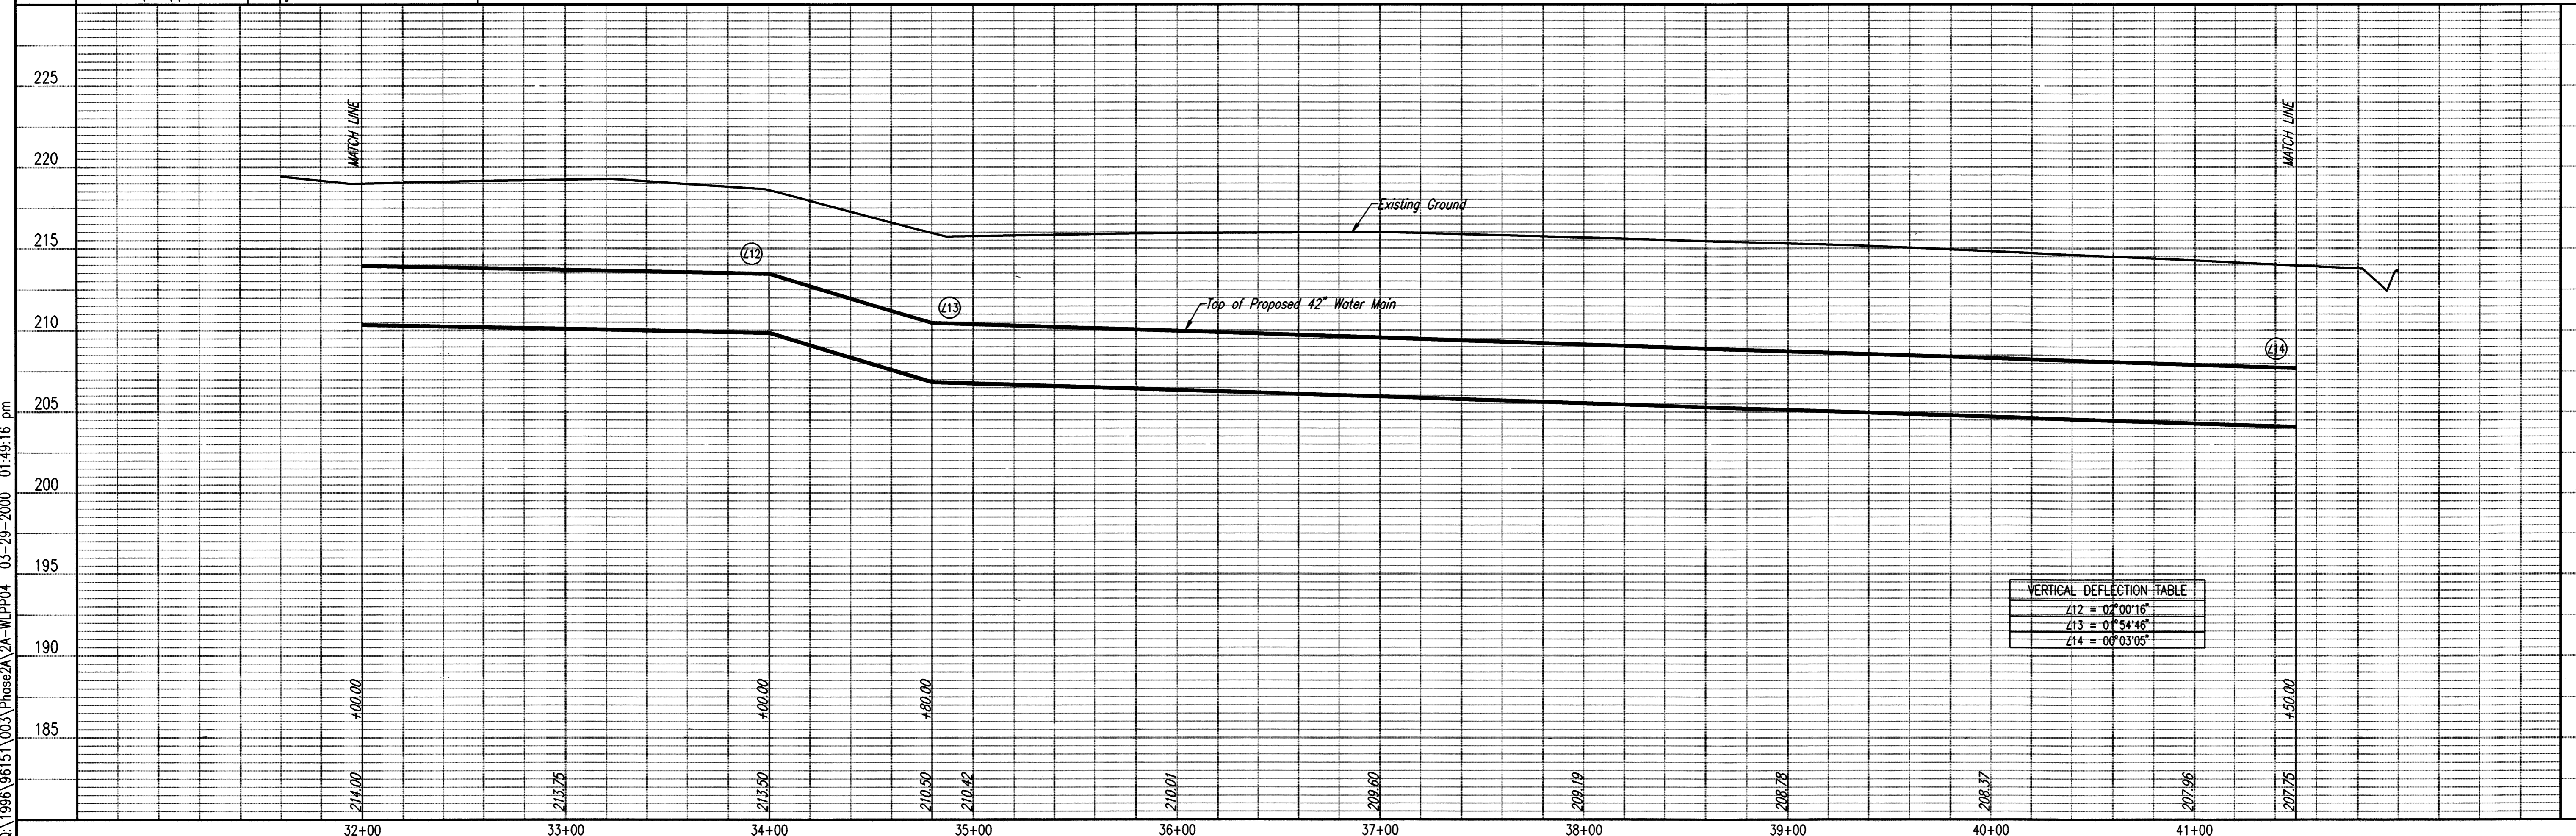

Professional Engineering Consultants, P.A.
 303 S. TOPEKA - WICHITA, KANSAS 67202
 316-262-2691 • FAX 316-262-3003

City of Wichita, Kansas
 Michael E. Lindebak, P.E. - CITY ENGINEER
 NORTHEAST TRANSMISSION FACILITY - PHASE 2A
WATERLINE NO. 1

Job No. 34-96151-3
 Date September 1999

Designed By MDK, KJW
 Drawn By JLM

Sheet 11 of 17